

FERNDALE, THE MEADOWS OF INDIAN SPRINGS

FAIRFIELD TOWNSHIP SECTION 21, TOWN 2, RANGE 3

050.000


HOUSE NUMBERS

N



SCALE: 1"=100'  
TAXING DISTRICT: A0300  
REVISED 10/9/00

SEE PAGE 23

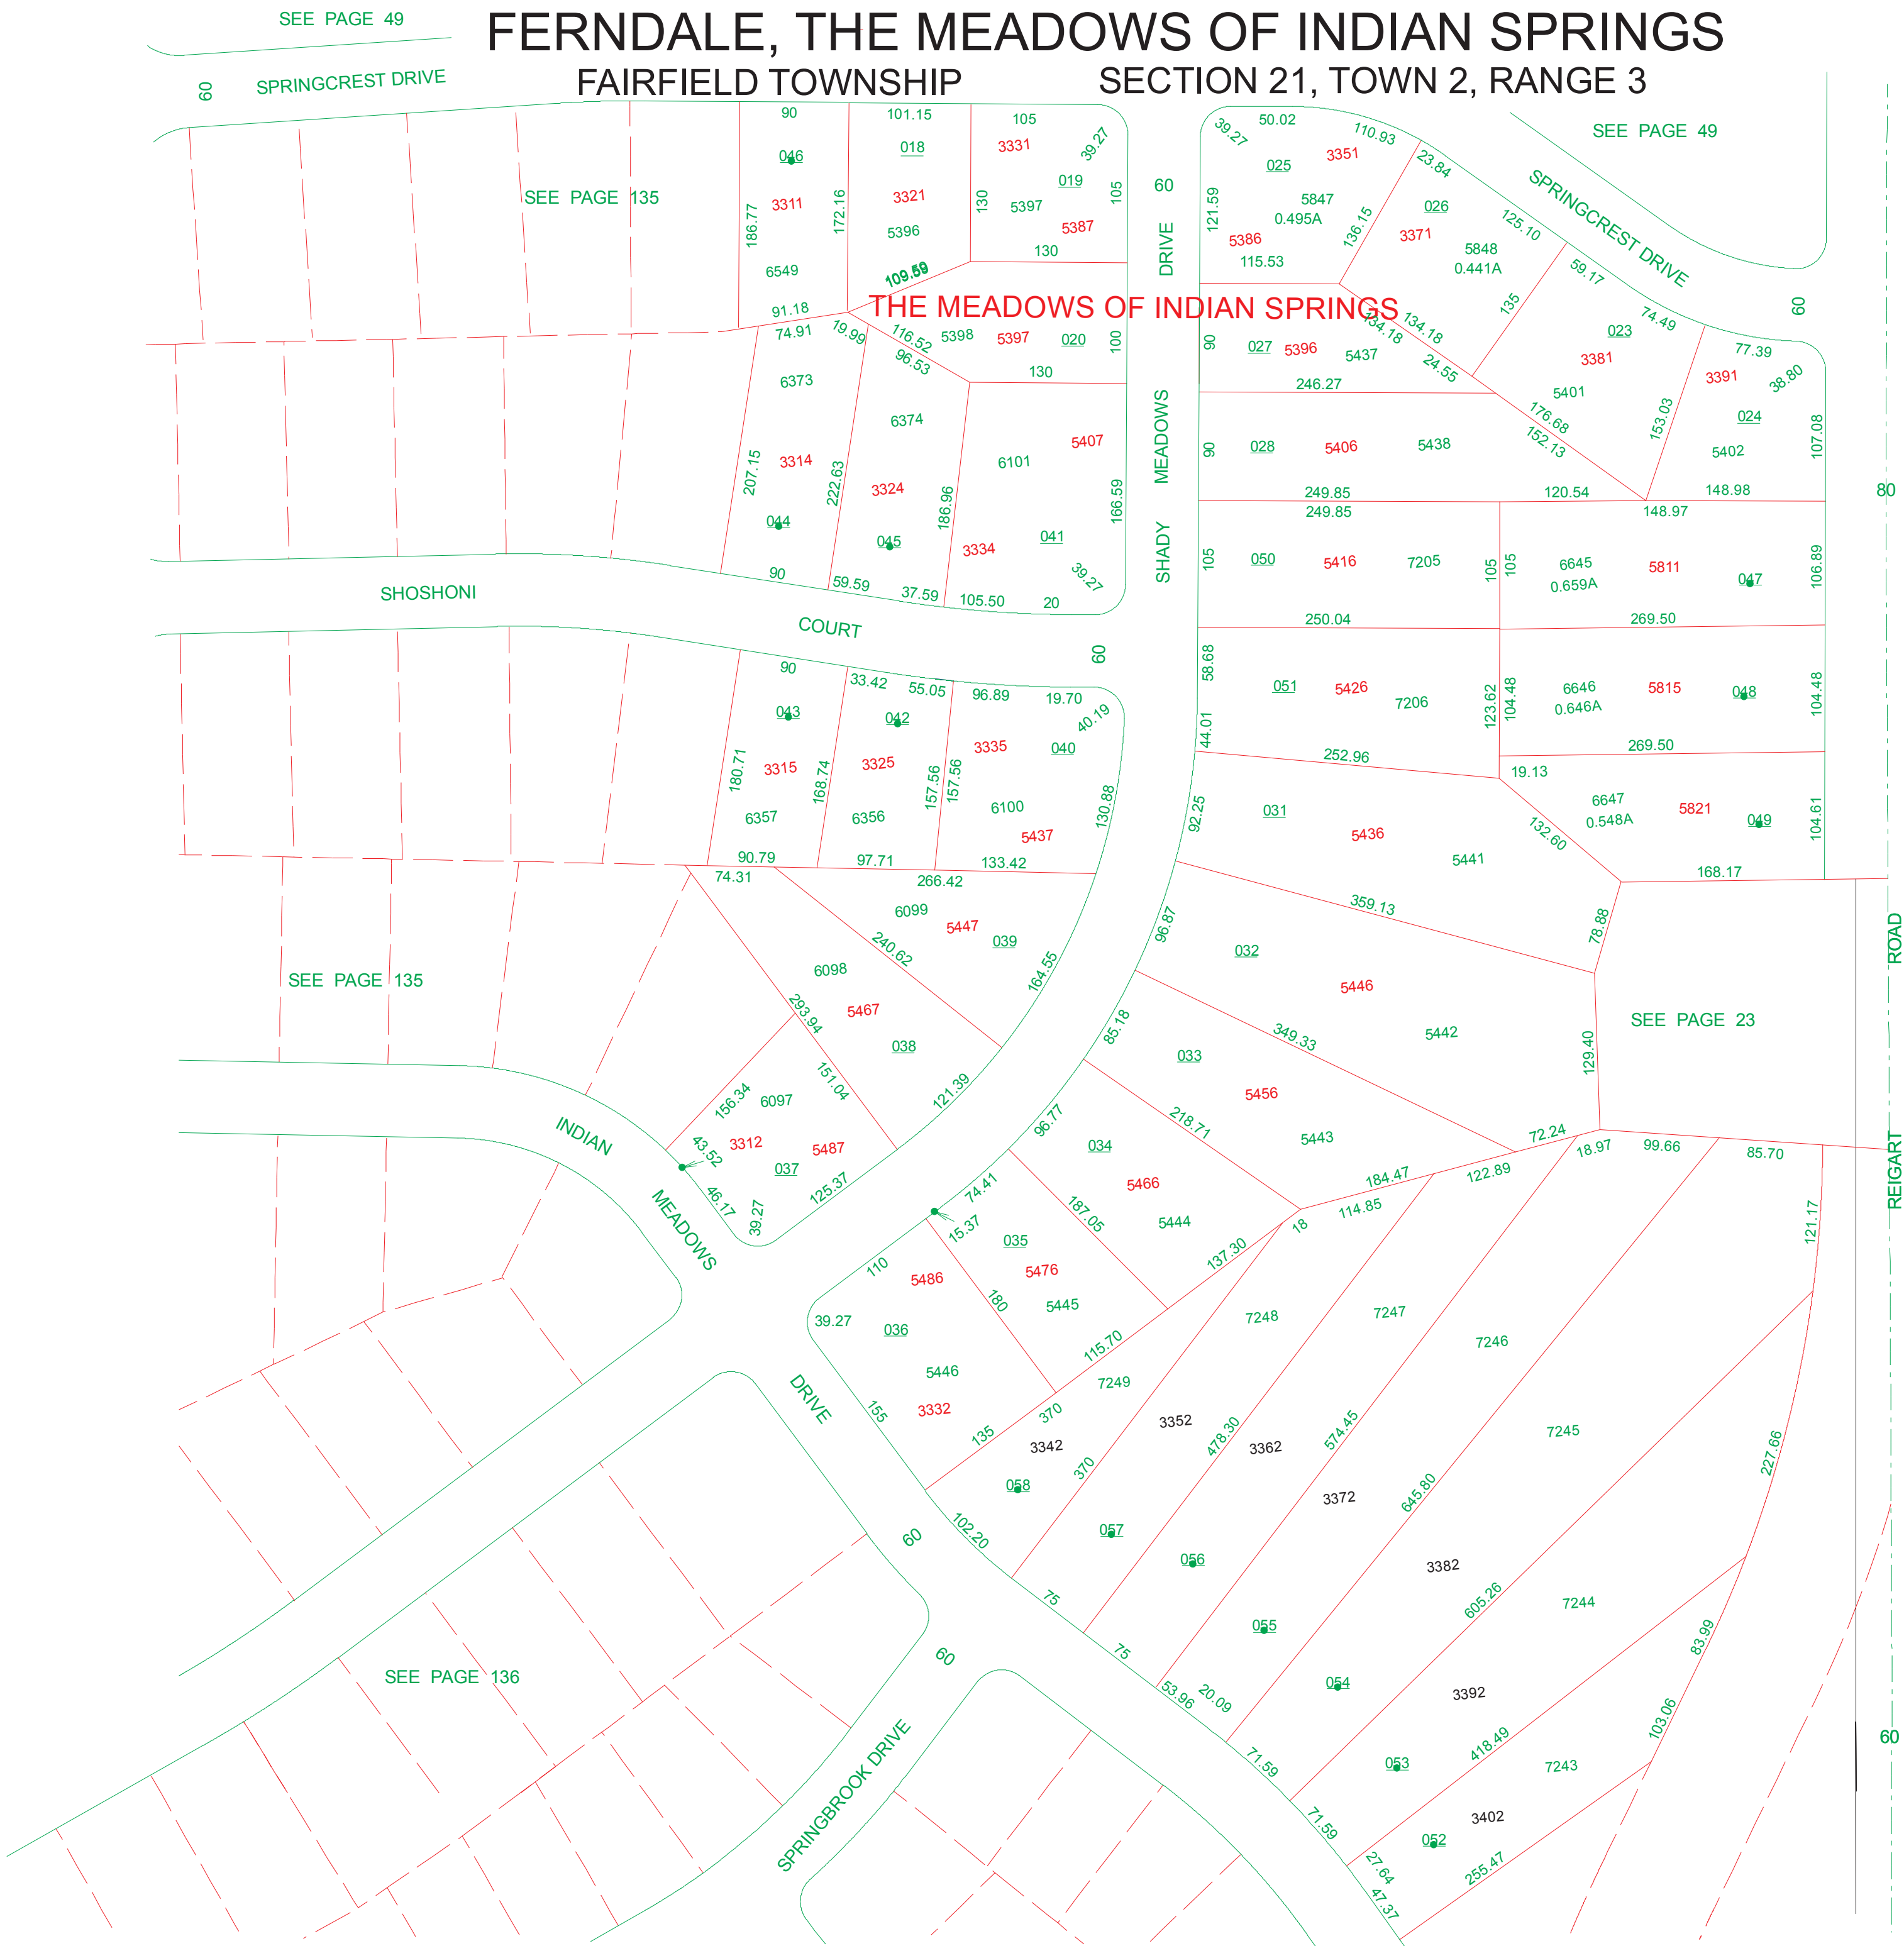

SEE PAGE 49

|                                                |    |        |      |      |     |
|------------------------------------------------|----|--------|------|------|-----|
| 50                                             | 17 | 208.27 | 1968 | 38   | 50  |
| 50                                             | 16 | 5794   | 1969 |      | 50  |
| 100                                            | 15 | 5800   | 1970 | 37   | 100 |
| 100                                            | 14 | 5804   | 1971 | 36   | 100 |
| 100                                            | 13 | 5810   | 1972 | 35   | 100 |
| 100                                            | 12 | 5814   | 34   | 1973 | 100 |
| 100                                            | 11 | 5820   | 33   | 1974 | 100 |
| 100                                            | 10 | 5824   | 32   | 1975 | 100 |
| 100                                            | 9  | 5830   | 1976 | 31   | 100 |
| 100                                            | 8  | 5834   | 1977 | 30   | 100 |
| 100                                            | 7  | 5840   | 1978 | 29   | 100 |
| VACATED 10-23-51<br>5842 1979<br>RES'N 12121 A |    |        |      |      |     |
| 50                                             | 5  | 5844   | 1980 | 28   | 50  |
| 25                                             | 4  | 5846   | 1981 |      | 25  |
| 25                                             | 3  | 5848   | 1982 |      | 25  |
| 100                                            | 2  | 5850   | 1983 | 27   | 100 |
| 100                                            | 1  | 5854   | 1984 | 26   | 100 |
| 208.27                                         |    |        |      |      |     |

SEE PAGE 51