


BECKETT RIDGE
WEST CHESTER TOWNSHIP
SECTION 5, TOWN 2, RANGE 2

254.000

HOUSE NUMBERS

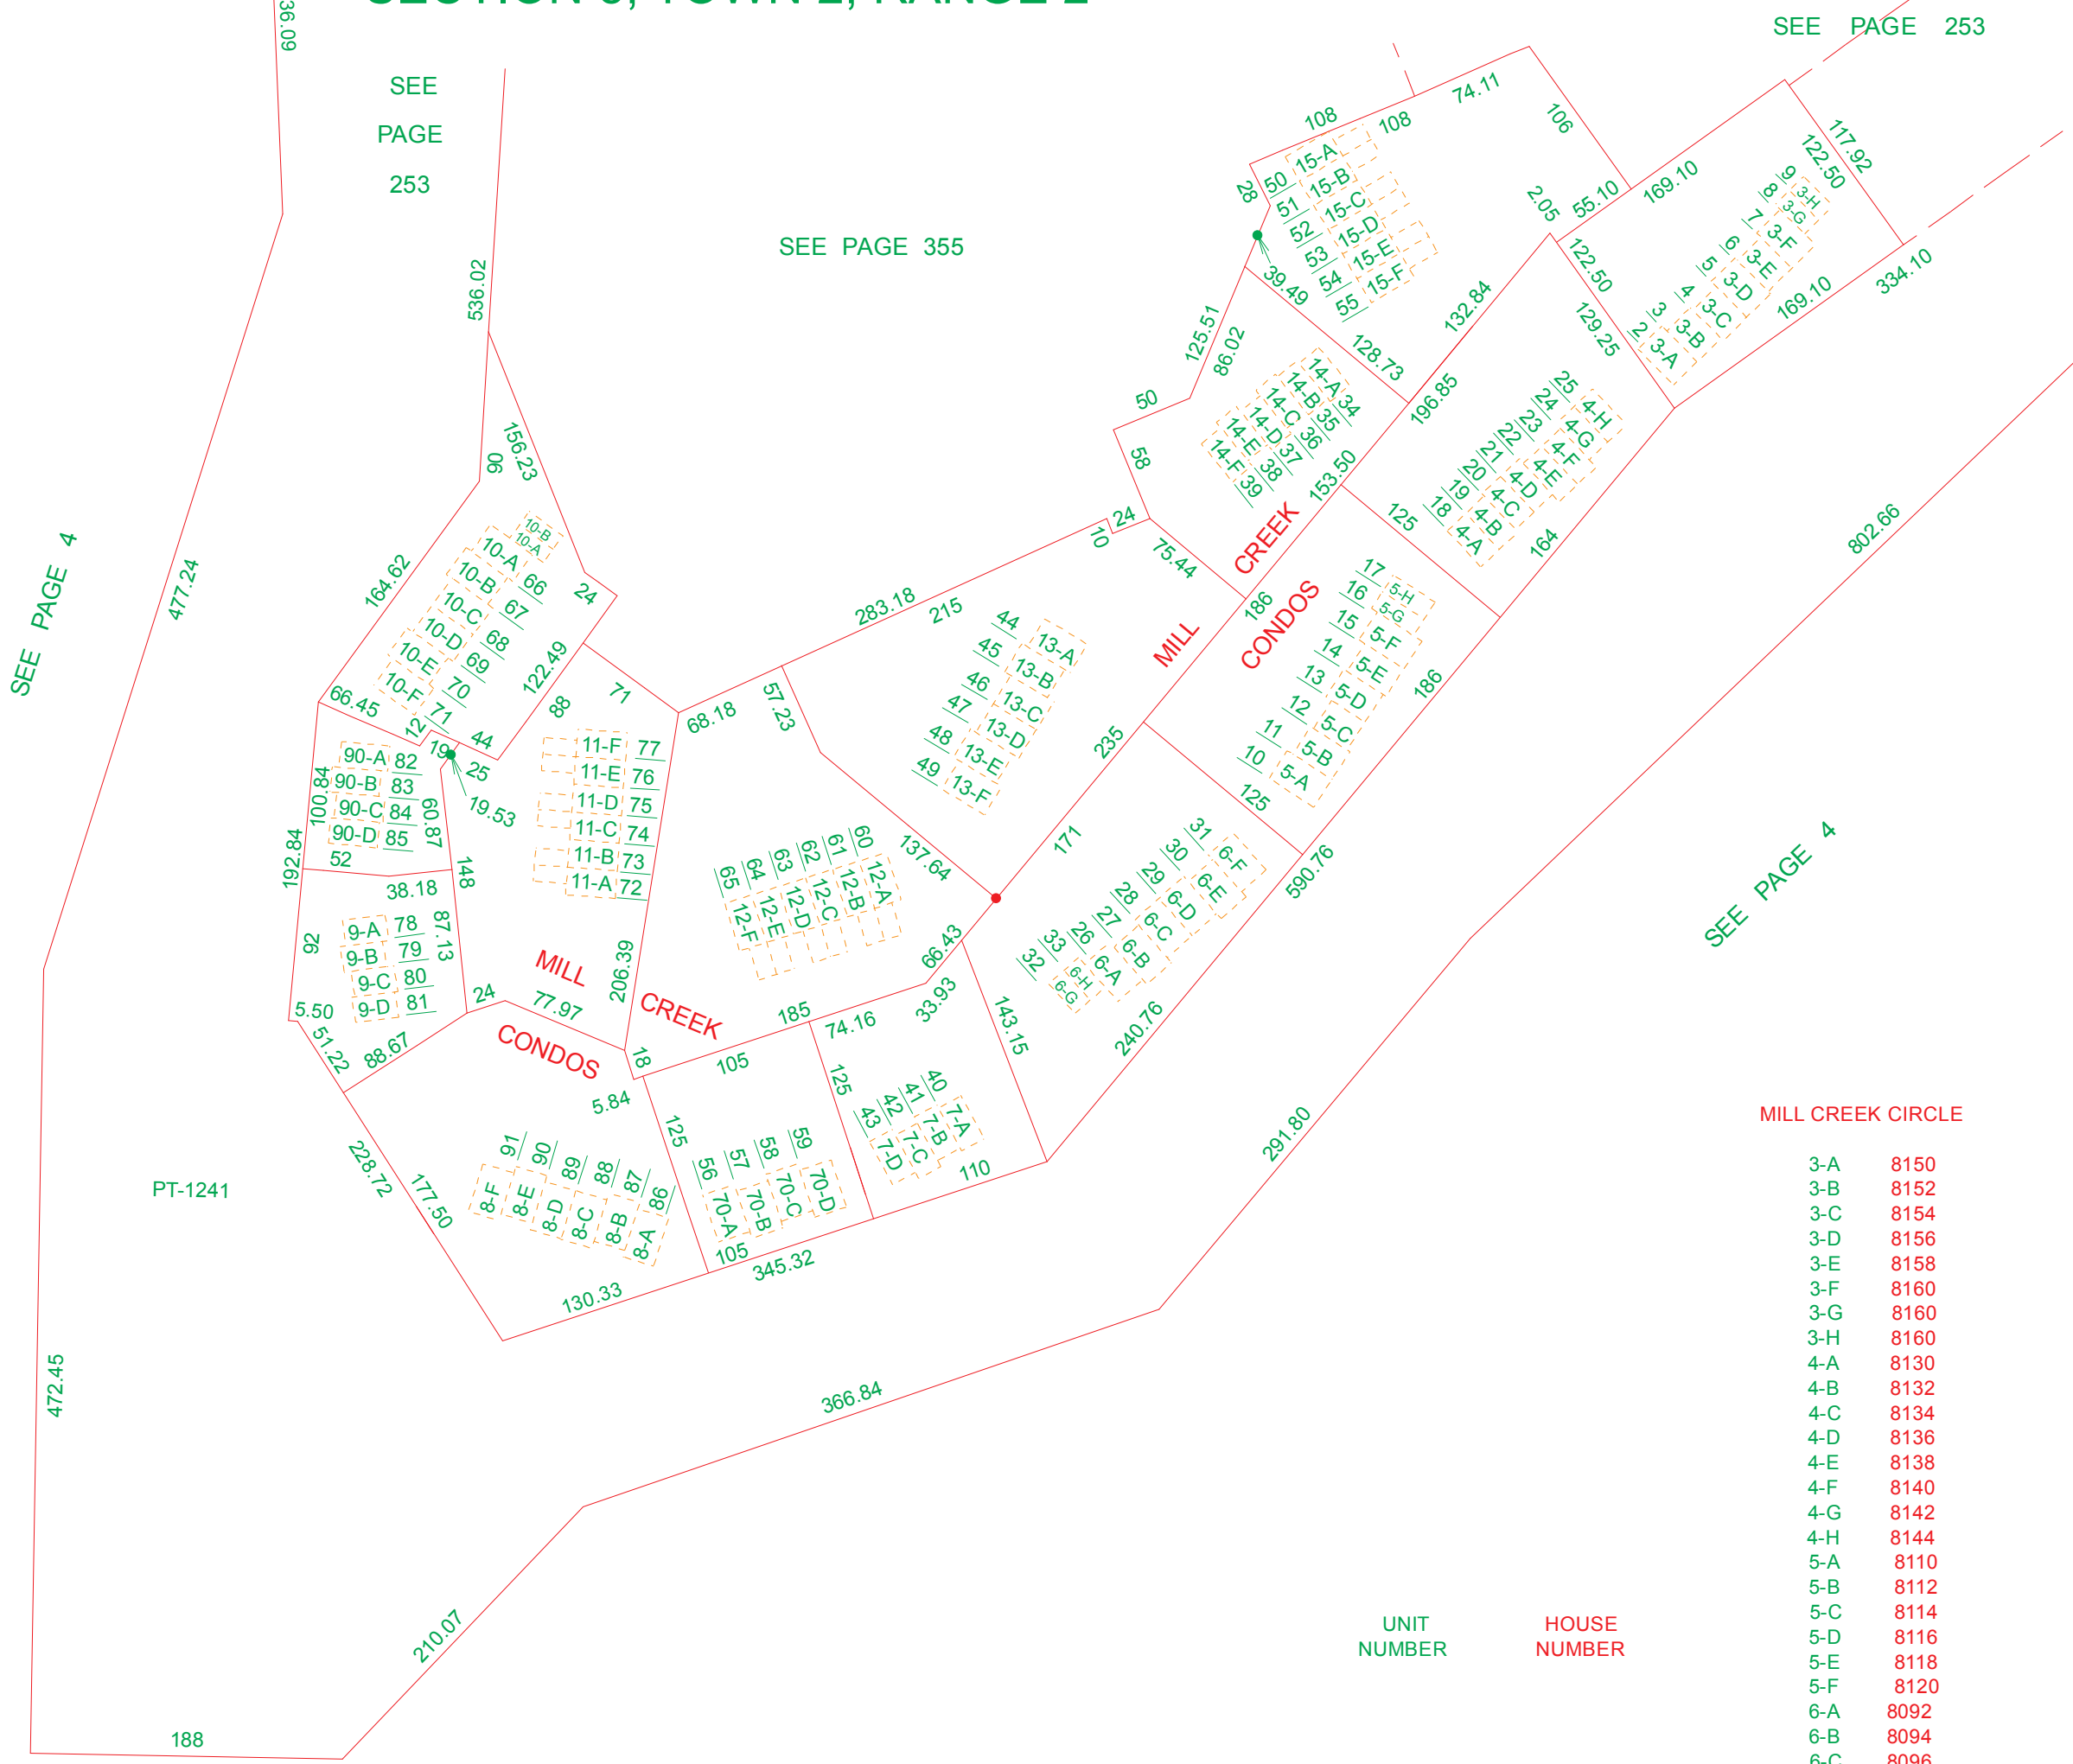

UNIT
NUMBER

HOUSE
NUMBER

MILL CREEK CIRCLE		MILL CREEK CIRCLE	
3-A	8150	11-A	8043
3-B	8152	11-B	8041
3-C	8154	11-C	8039
3-D	8156	11-D	8037
3-E	8158	11-E	8035
3-F	8160	11-F	8033
3-G	8160	12-A	8083
3-H	8160	12-B	8081
4-A	8130	12-C	8079
4-B	8132	12-D	8077
4-C	8134	12-E	8075
4-D	8136	12-F	8073
4-E	8138	13-A	8105
4-F	8140	13-B	8103
4-G	8142	13-C	8101
4-H	8144	13-D	8099
5-A	8110	13-E	8097
5-B	8112	13-F	8095
5-C	8114	14-A	8129
5-D	8116	14-B	8127
5-E	8118	14-C	8125
5-F	8120	14-D	8123
6-A	8092	14-E	8121
6-B	8094	14-F	8119
6-C	8096	70-A	8070
6-D	8098	70-B	8072
6-E	8100	70-C	8074
6-F	8102	70-D	8076
7-A	8084	90-A	8030
7-B	8082	90-B	8032
7-C	8080	90-C	8034
7-D	8078	90-D	8036
8-A	8052	MILL ROCK DRIVE	
8-B	8054	15-A	8060
8-C	8056	15-B	8062
8-D	8058	15-C	8064
8-E	8060	15-D	8066
8-F	8062	15-E	8068
9-A	8042	15-F	8070
9-B	8044		
9-C	8046		
9-D	8048		
10-A	8012		
10-B	8014		
10-C	8016		
10-D	8018		
10-E	8020		
10-F	8022		

SCALE: 1"=100'
TAXING DISTRICT: M5620
REVISED 6/9/00