


HAMILTON
6 WARD N.S.

016.000

60

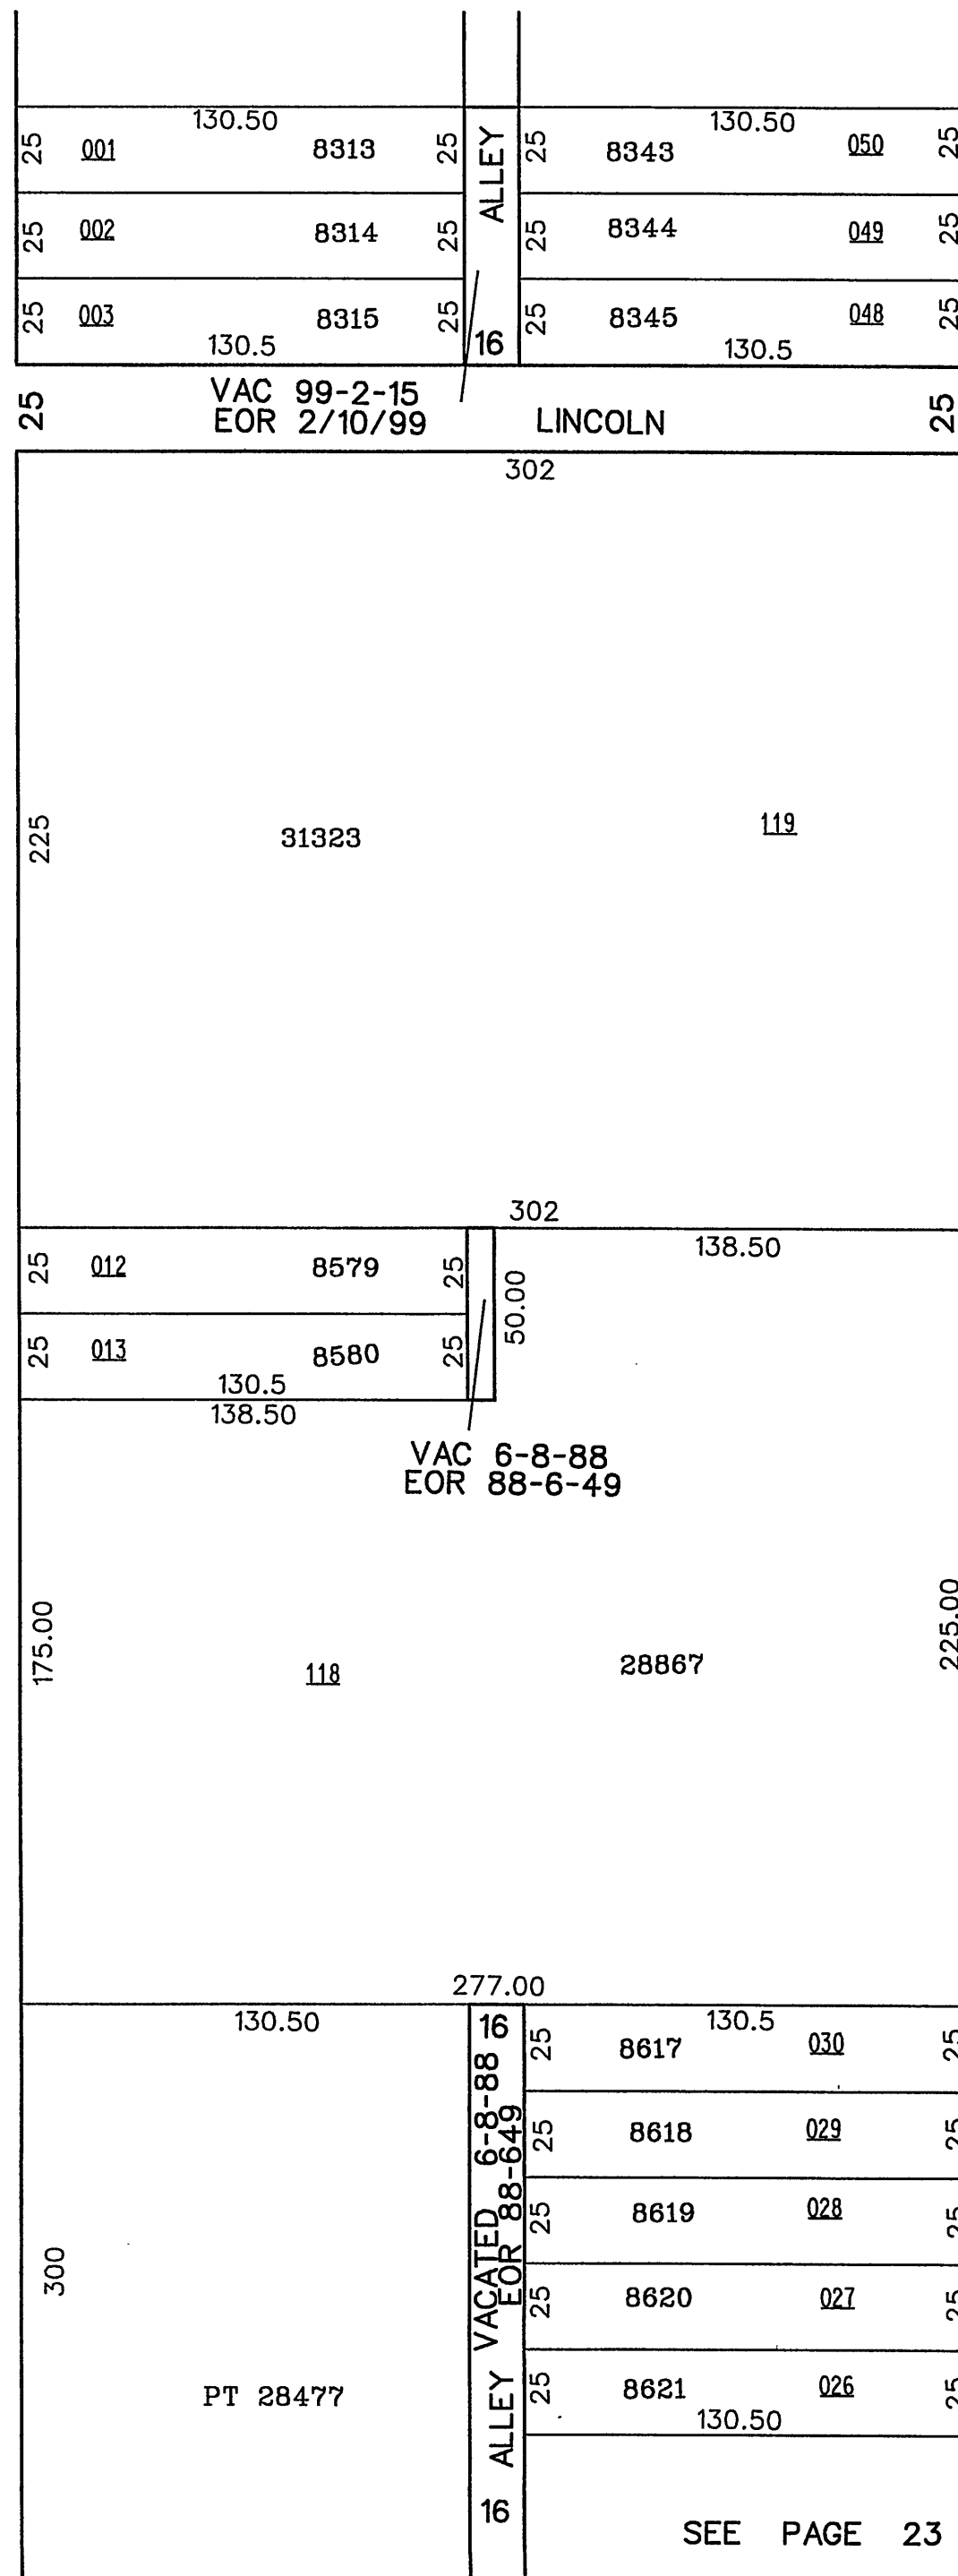

50

50

50

50

50

50

50

50

50

50

50

SEE PAGE 11

25	051	130.50	8373	25
25	052		8374	25
25	053		8375	25
25		130.5		25

50

25	054	130.5	8629	25
25	055		8630	25
25	056		8631	25
25	057		8632	25
25	058		8633	25
25	059		8634	25
25	060		8635	25
25	061		8636	25
25	062		8637	25
25	063		8638	25
25	064		8639	25
25	065		8640	25
25	066		8641	25
25	067		8642	25
25	068		8643	25
25	069		8644	25
25	070		8645	25
25	071		8646	25
25	072		8647	25
25	073		8648	25
25	074		8649	25
25	075		8650	25
25		130.50		25

50

VACATED OR 99-1-5 2-12-99 ALLEY

25	8403	130.50	100	25
25	8404		099	25
25	8405		098	25
25		130.5		25

50

25	8658	130.5	097	25
25	8659		096	25
25	8660		095	25
25	8661		094	25
25	8662		093	25
25	8663		092	25
25	8664		091	25
25	8665		090	25
25	8666		089	25
25	8667		088	25
25	8668		087	25
25	8669		086	25
25	8670		070	25
25	8671		084	25
25	8672		083	25
25	8673		082	25
25	8674		081	25
25	8675		080	25
25	8676		079	25
25	8677		078	25
25	8678		077	25
25	8679		076	25
25		130.50		25

50

AVENUE


PASCAL

AVENUE

50

50

50

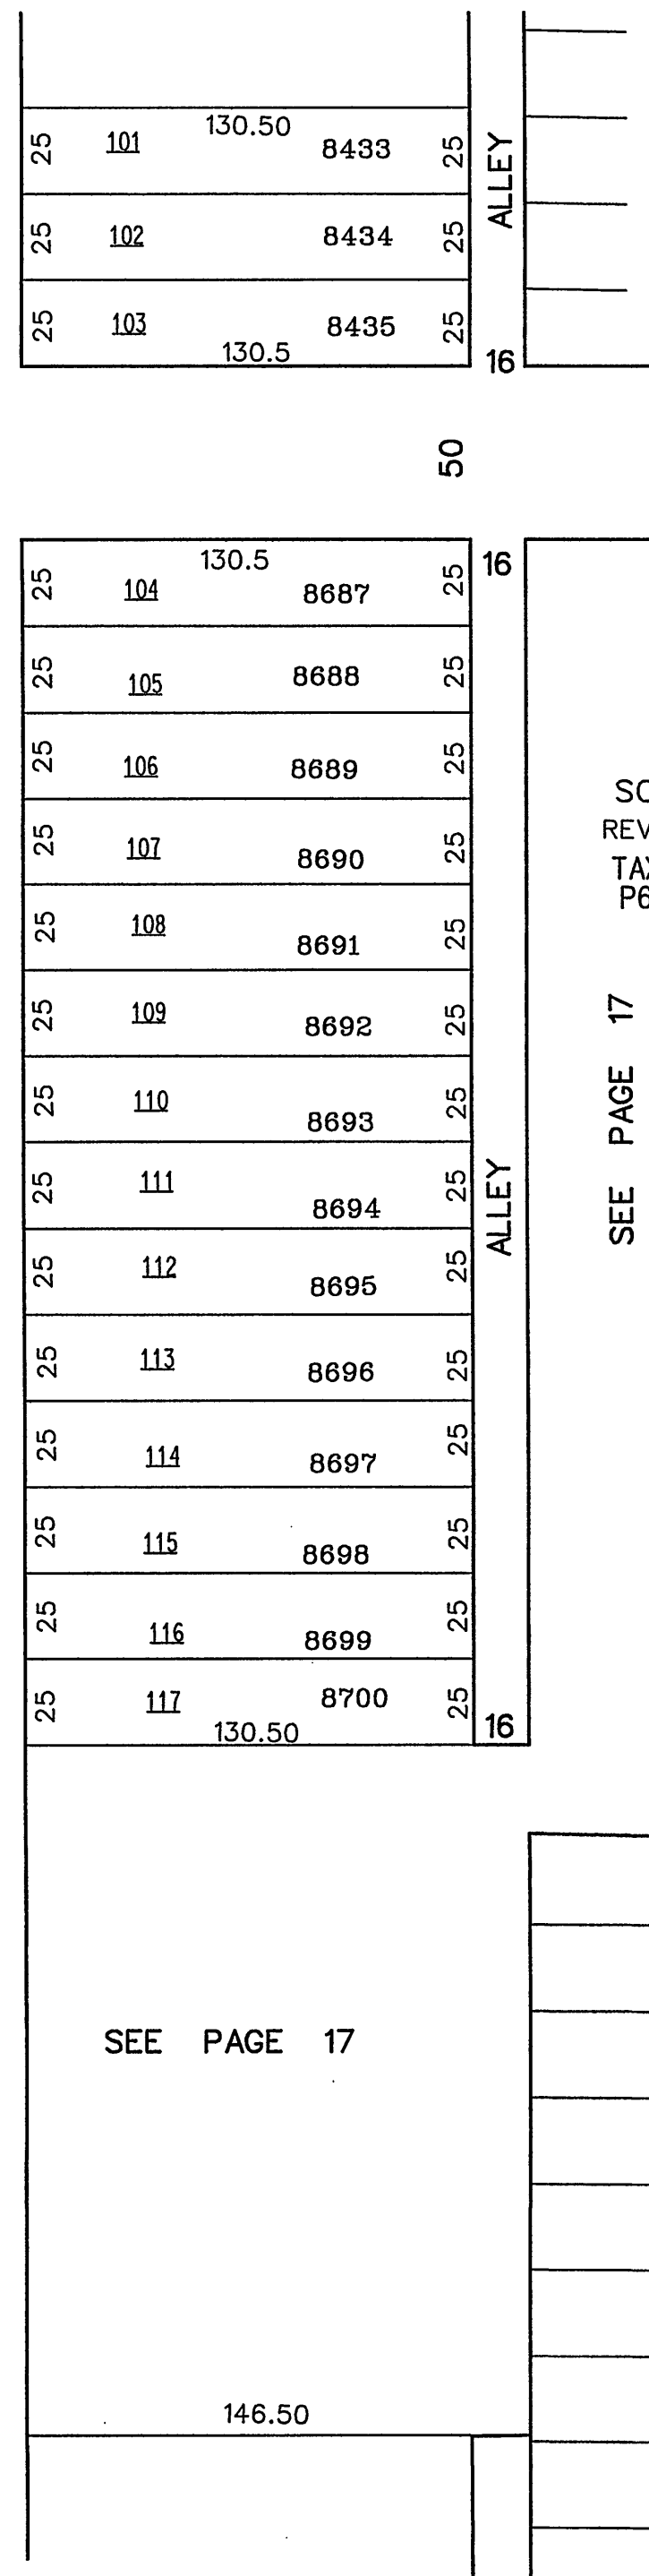

ALLEY

ALLEY

SCALE: 1"=50'
REVISED 09/14/04
TAXING DISTRICT:
P6800 & P6461

SEE PAGE 17

N

SEE PAGE 12