


FAIRFIELD TOWNSHIP
SECTION 25, TOWN 2, RANGE 3

025.000
HOUSE NUMBERS

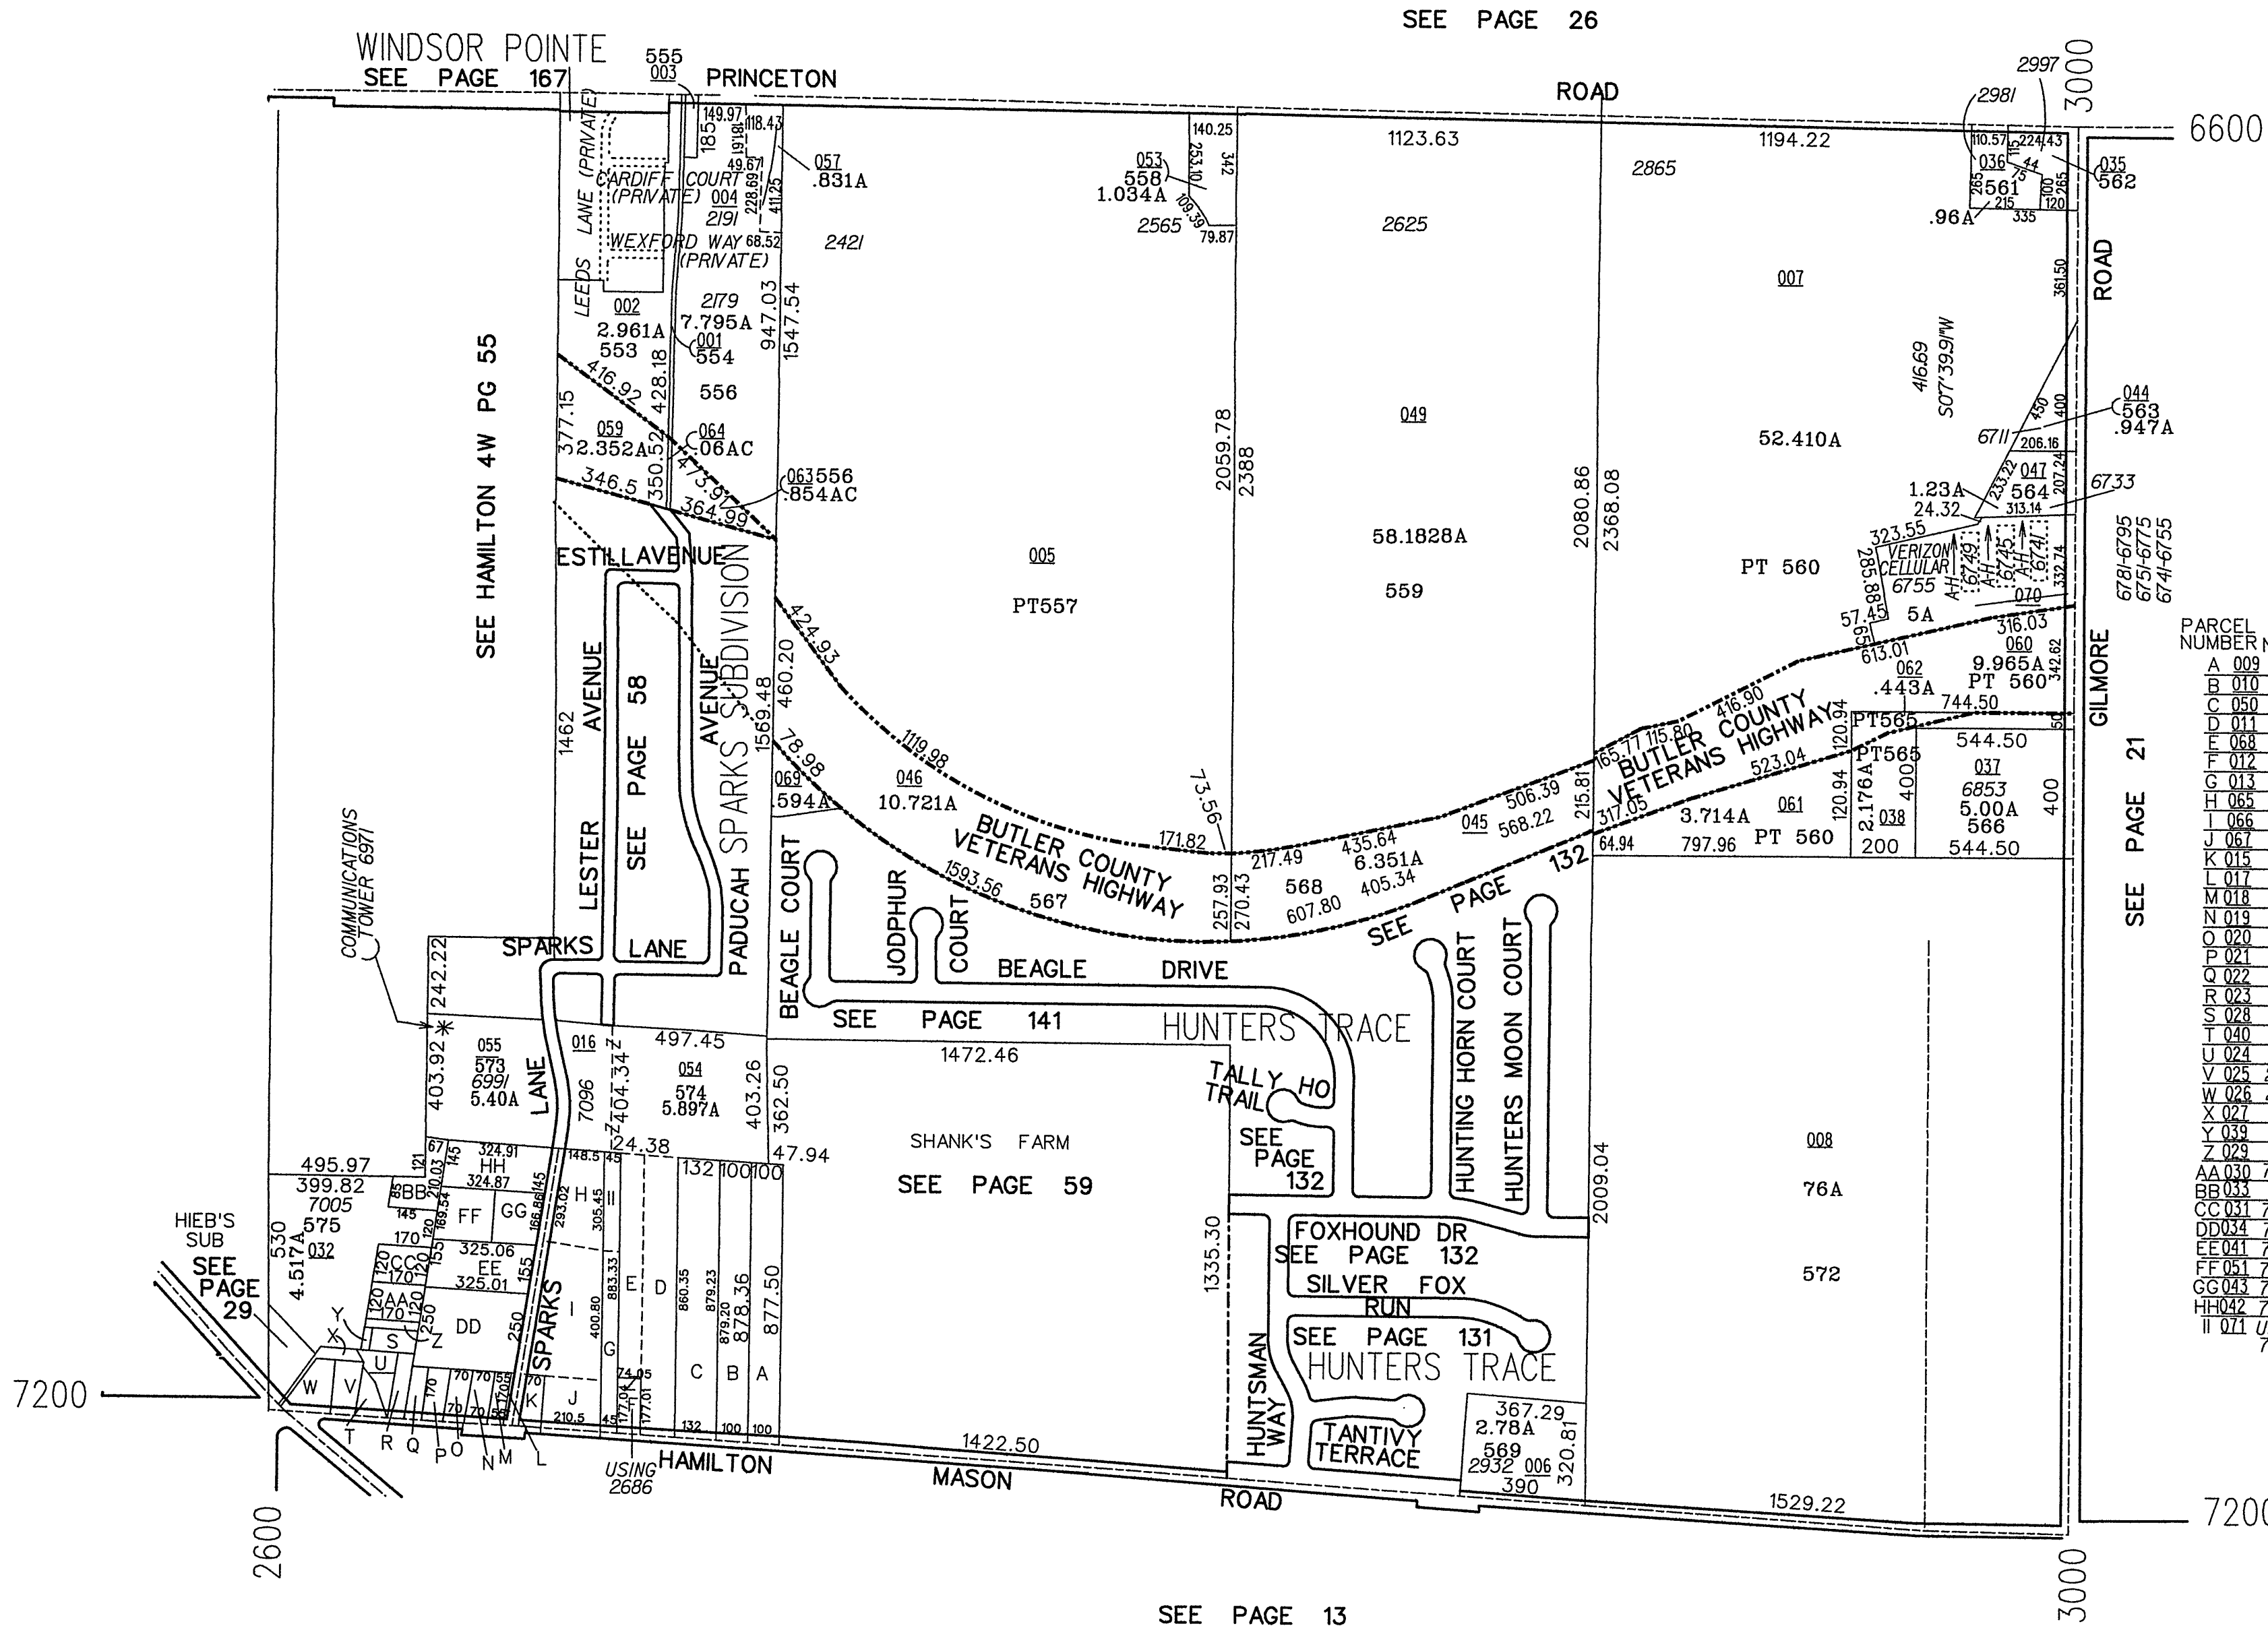

SCALE: 1"=400'
TAXING DISTRICT: A0300
REVISED 12/2/05



PARCEL NUMBER	HOUSE NUMBER	ACREAGE	LOT
A 009	2734	2.01A	604
B 010	2728	2.01A	603
C 050	2700	2.662A	602
D 011	2690	2.187A	PT574
E 068		1.1934A	PT574
F 012	2680	1.1934A	601
G 013	2676	.594A	600
H 065	7014	1.003A	PT599
I 066	7038	1.859A	PT599
J 067	2666	.745A	PT599
K 015	2660	.745A	598
L 017			605
M 018	7023		597
N 019	2650		596
O 020	2638		595
P 021	2634		594
Q 022			593
R 023	2622		592
S 028	7071		591
T 040	2614		590
U 024			589
V 025	2608		588
W 026	2600		587
X 027			586
Y 039			585
Z 029			584
AA 030	7055		582
BB 031			576
CC 031	7045		581
DD 034	7061	1.862A	583
EE 041	7046	1.152A	580
FF 051	7004	.617A	578
GG 043	7023	.63A	579
HH 042	7005		577
II 071	USING 7000	.316A	