


HAMILTON
FIRST WARD S.S.

126.000


HOME SEE PAGE 120 AVE

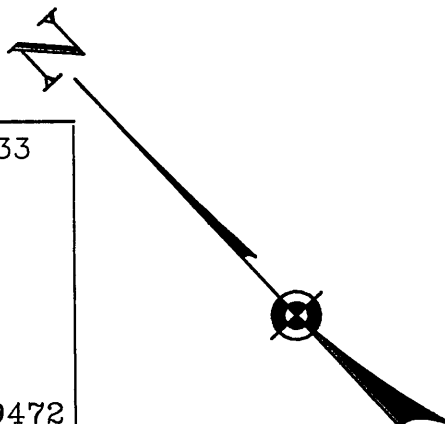

SCALE: 1"=50'
REVISED 2/4/00
TAXING DISTRICT:
P6412

275.50		31.50	33	33	33	33	33	60	33	16.5	49.5	33	33	33	66	33	33	33	33
		3803	3804	3805	3806	3807	3808	3809	3810	3811	29641	3813	3814	3815	30203	3818	3819	3820	29472
001		004	005	008	009	012	013	016	017	018	051	021	022	023	052	026	027	028	050
OL 58		31.50	33	33	33	33	33	60	33	16.5	49.50	33	33	33	66	33	33	33	33
275.50		003	006	007	010	011	014	015	15	25	49.50	035	40	034	032	031	030	66	33

30 AMBERLY DRIVE 30

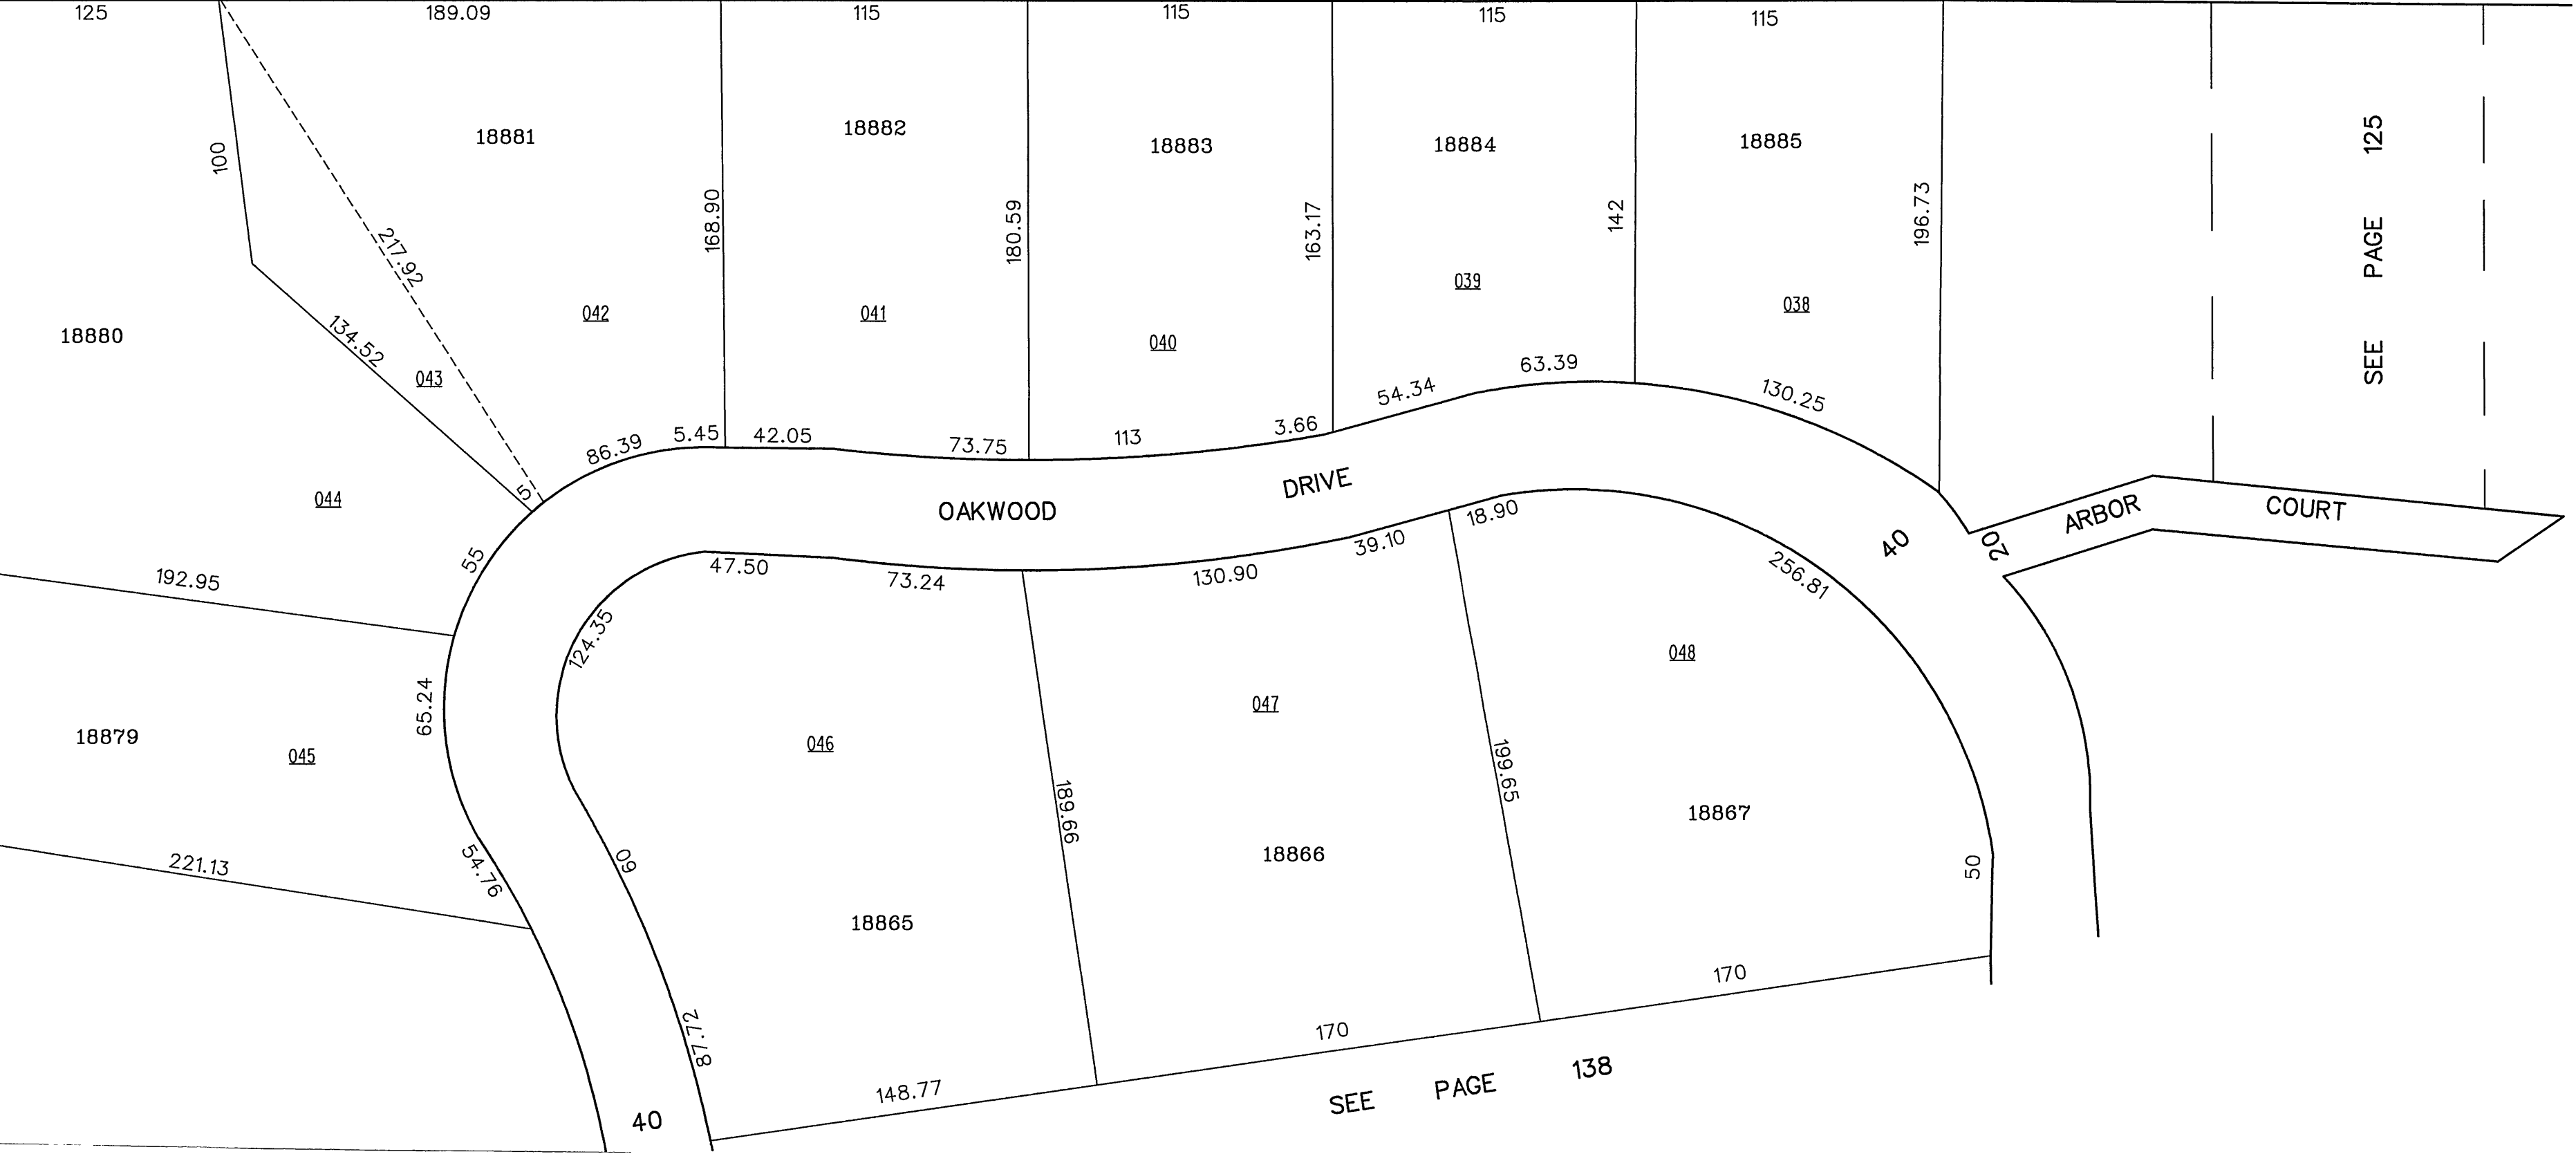

SEE PAGE 125