


HAMILTON
FOURTH WARD

031.000

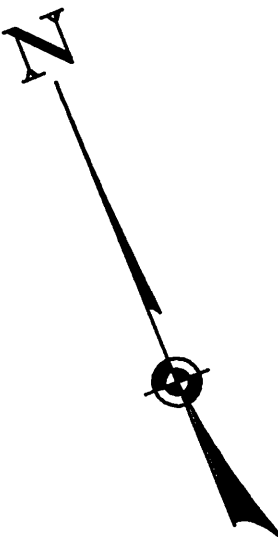

SEE PAGE 22

66 MAPLE AVENUE 66

SEE PAGE 30

35	STREET	30	30	30	30	30	30	30	30
		001	002	003	004	005	006	007	008
		110							110
		1068	1069	1070	1071	1072	1073	1074	1075
		30	30	30	30	30	30	30	30
10		31	115		31	115	014	23.5	10
		009	1076		010	1079	015	7.5	
		29 2			29 2		016	14.16	
		010	1077		011	1080	017	16.80	
		011			012		018	8.5	
		30 1	1078		30 1	1081	019	22.5	
		012	115		013	115		8.5	
		013						22.5	
10		30	30	30	30	30	30	30	10
		110	1082	1083	1084	1085	1086	1087	110
		020	021	022	023	024	025	026	027
		30	30	30	30	30	30	30	30
									80
									80
									1089
									30

ALLEY


66 LUDLOW STREET 66

SEE PAGE 34

35 STREET

THIRTEENTH

35

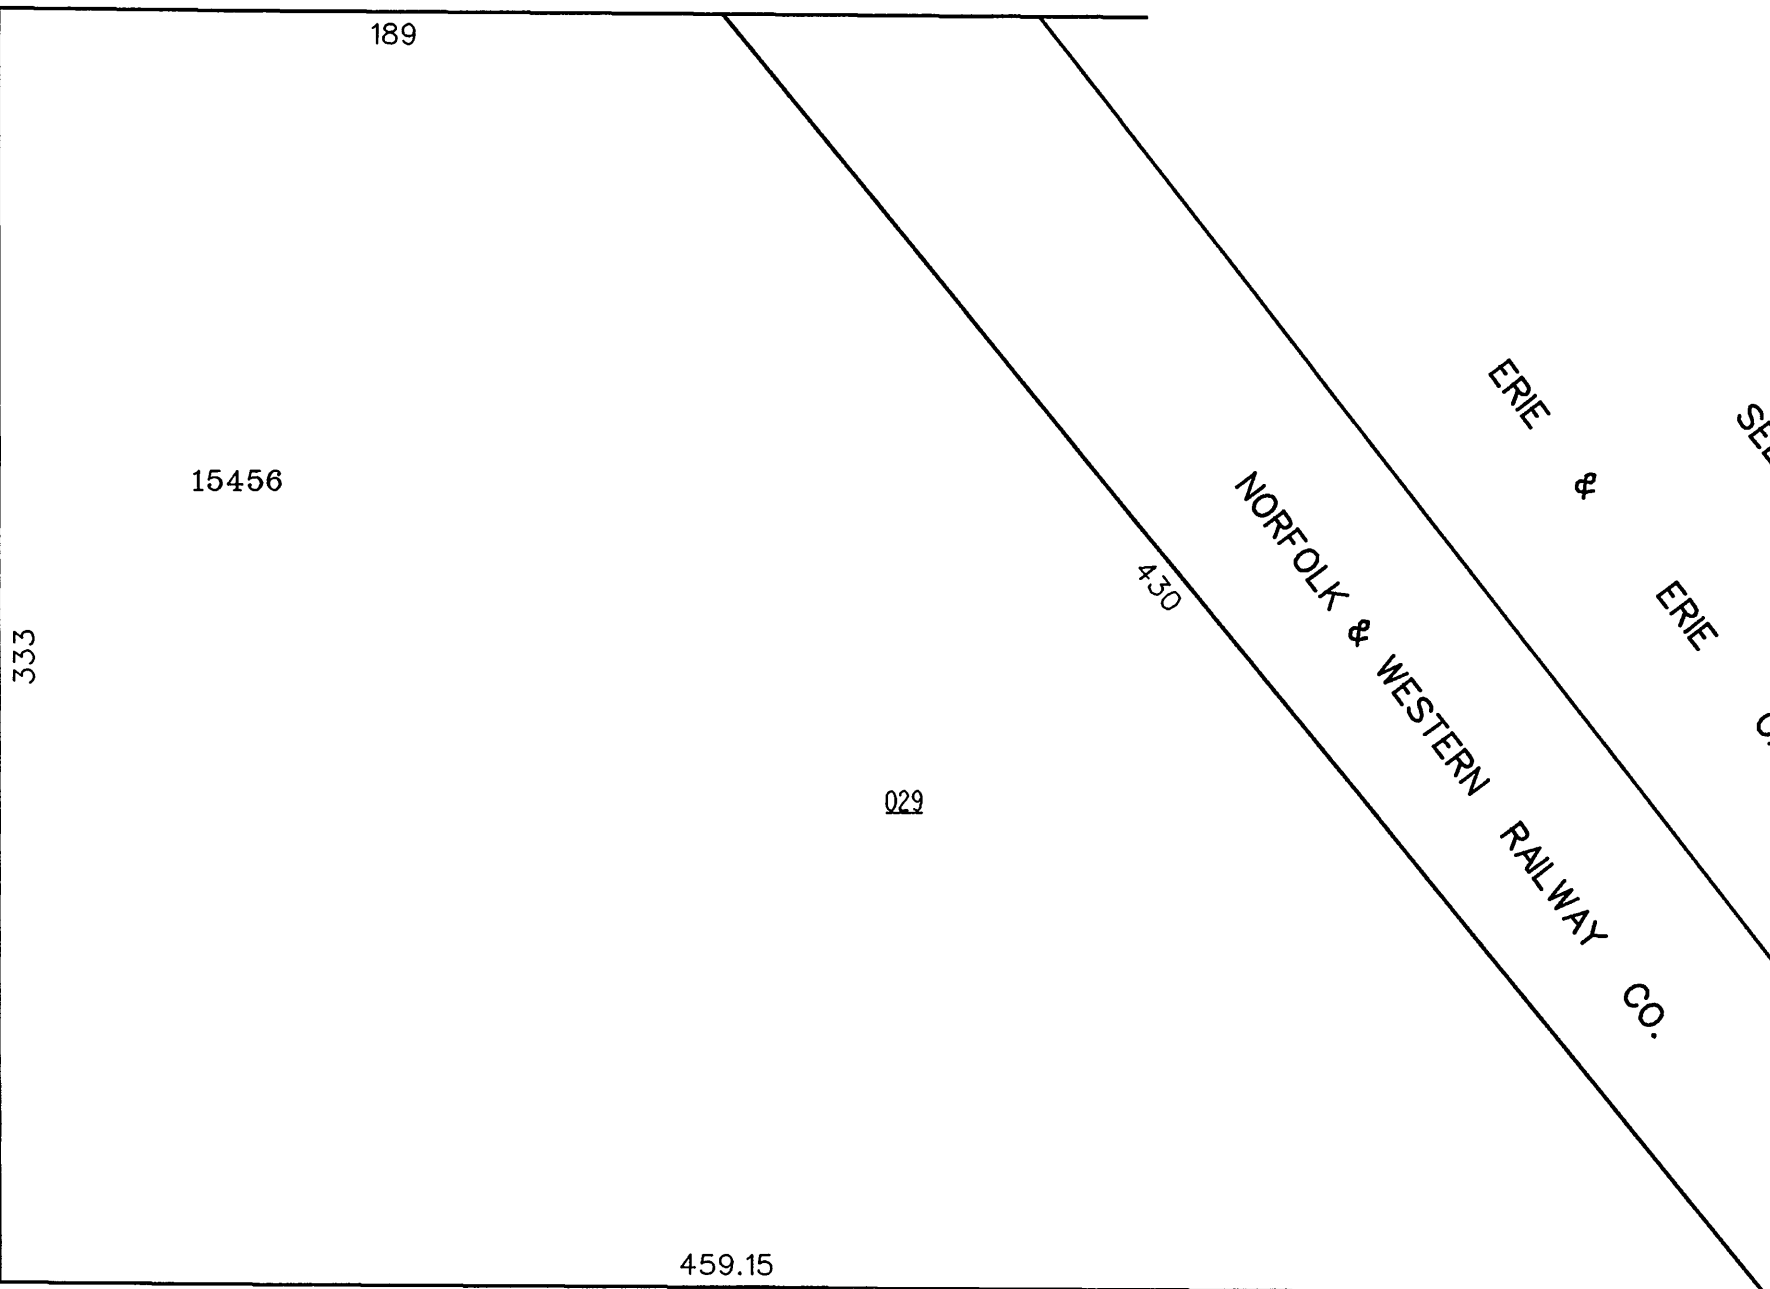

ERIE & ERIE CANAL
NORFOLK & WESTERN RAILWAY CO.

030 15456 1/2

285

SEE PAGE 36

SCALE: 1"=50'
REVISED 8/14/95