

MONROE CITY  
SECTION 11, TOWN 3, RANGE 3


009.320



SCALE: 1"=100'  
TAXING DISTRICT: C1800  
REVISED 11/13/03

SEE PAGE 009.000

SEE PAGE 009.000

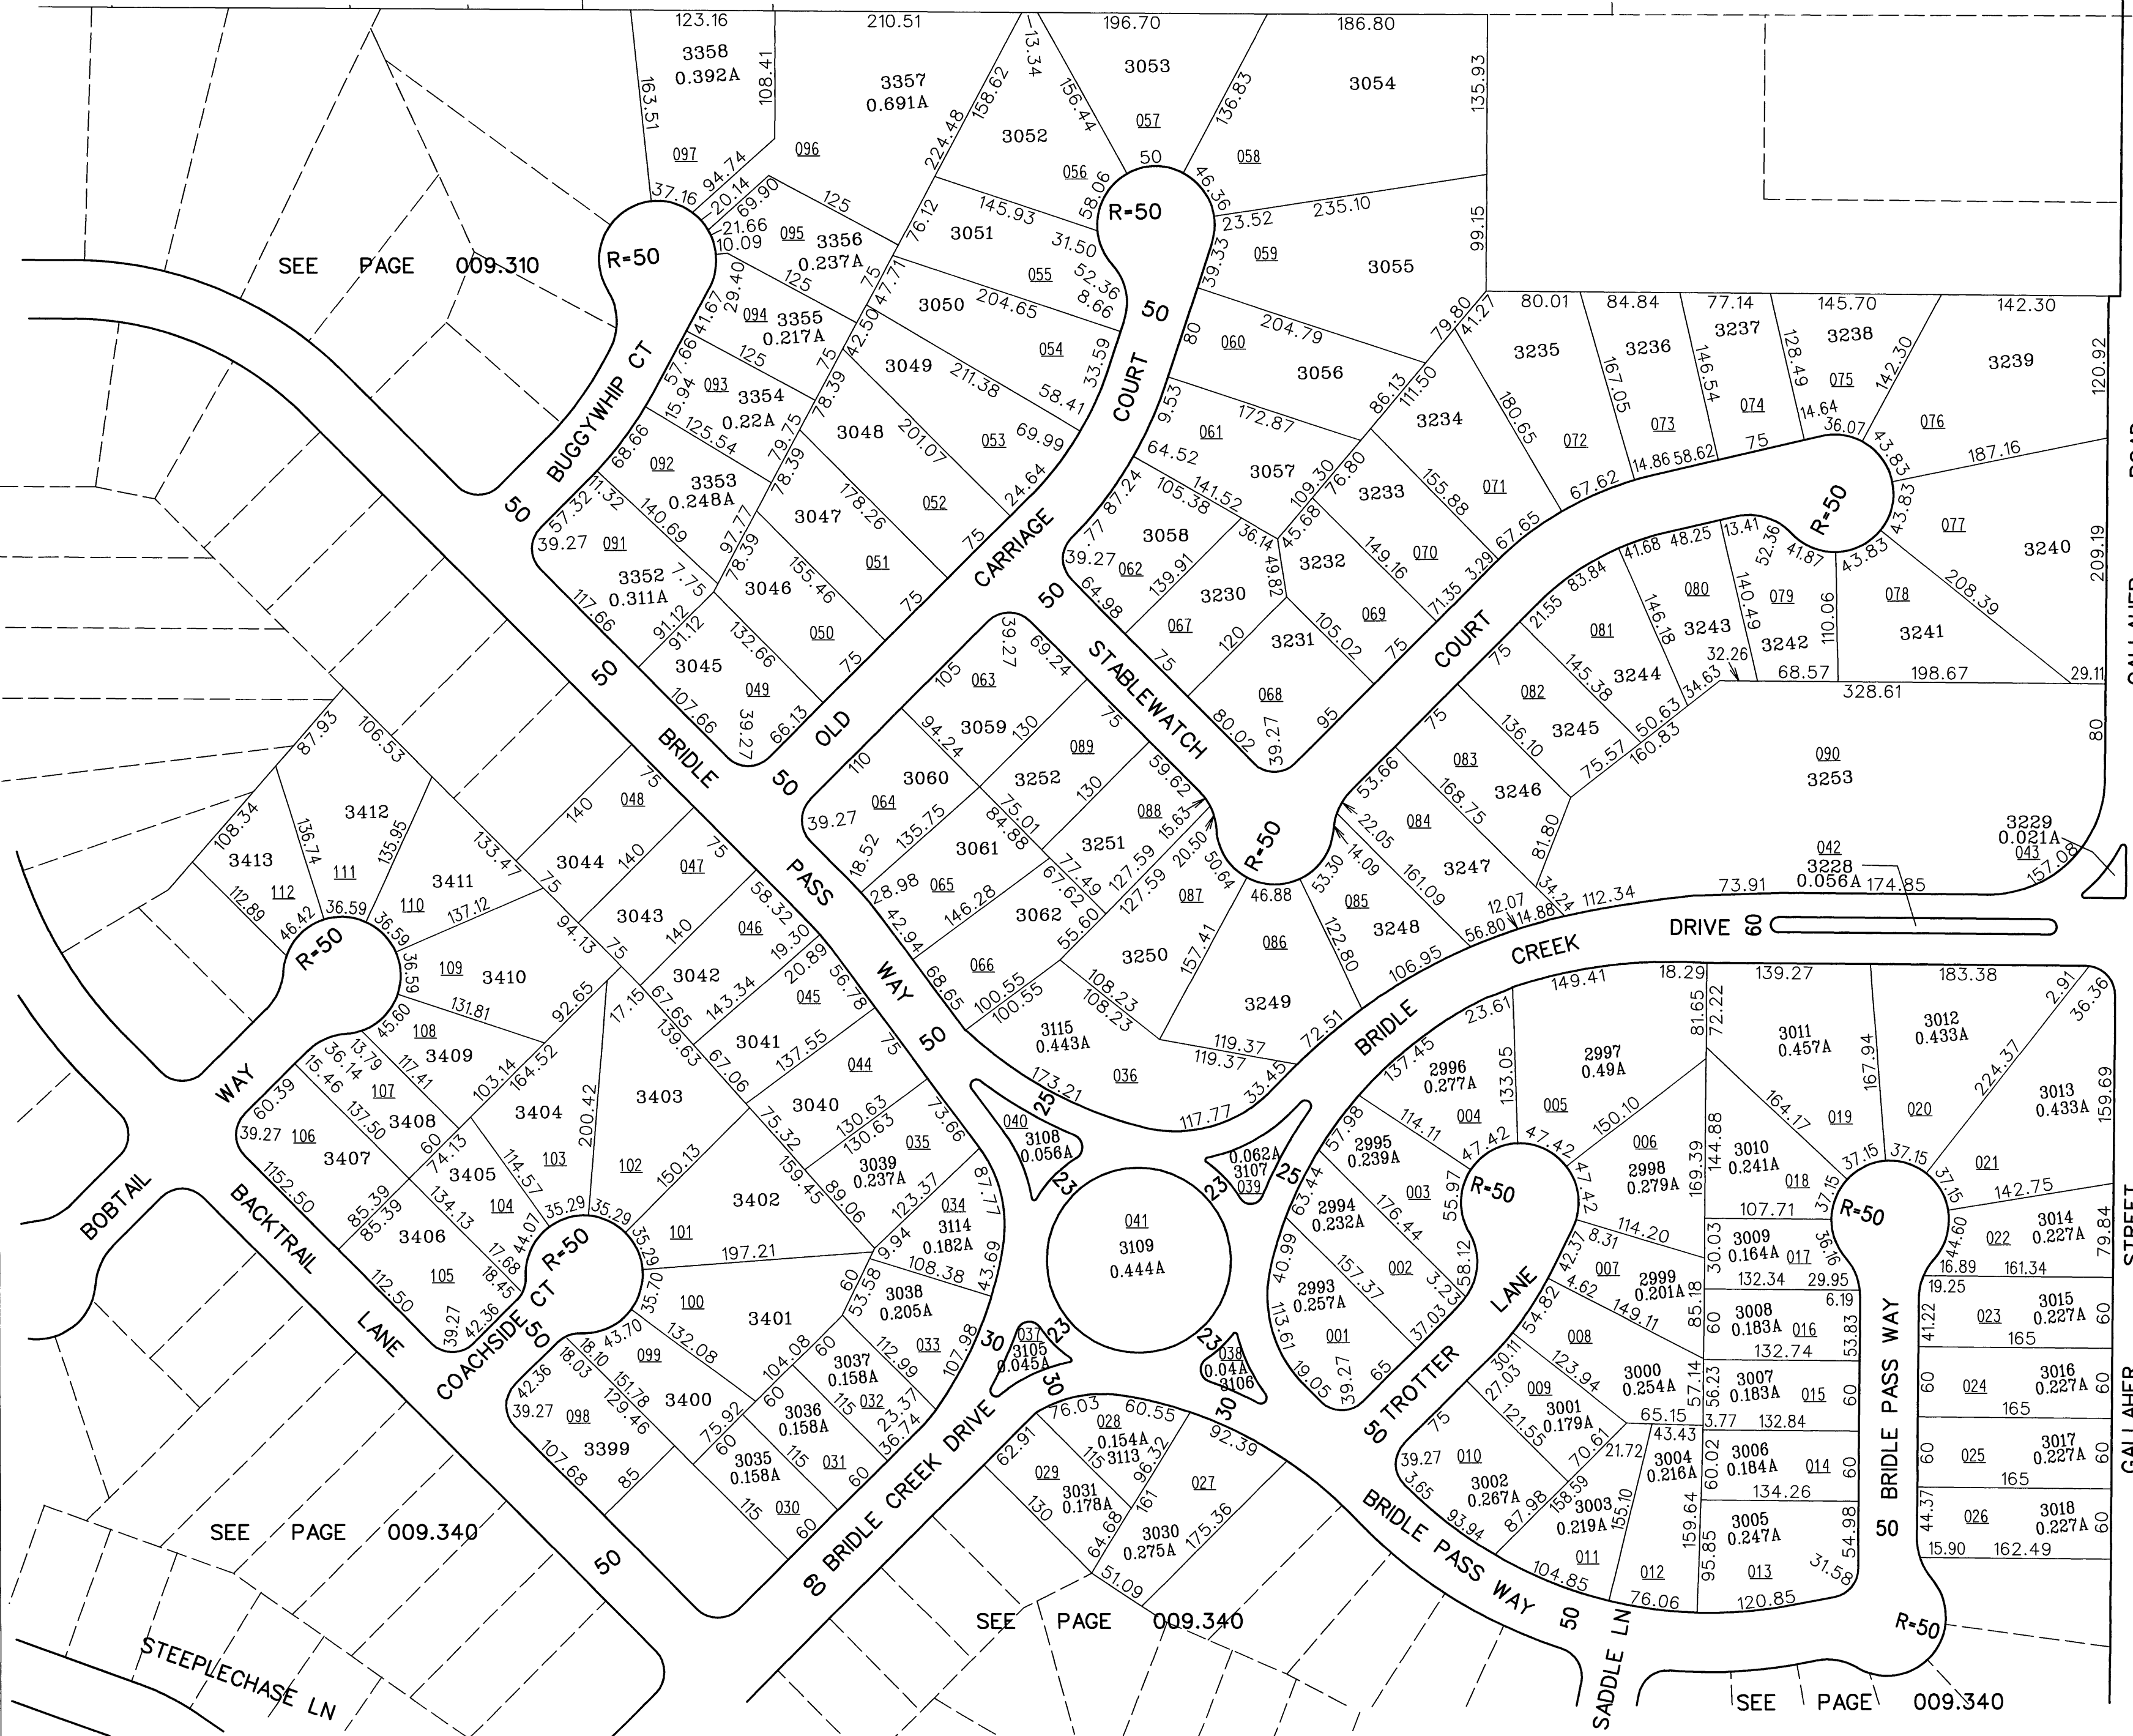

SEE PAGE 009.310

R-50

R-50

R-50

R-50

R-50

R-50

R-50

R-50

SEE PAGE 009.340

SEE PAGE 009.340

SEE PAGE 009.340

GALLAHER ROAD

MASON ROAD

GALLAHER STREET

STEEPLECHASE LN

BOBTAIL WAY

BACKTRAIL LANE

COACHSIDE CT

BRIDLE CREEK DRIVE

BRIDLE PASS WAY

TROTTER LANE

BRIDLE LANE

CREEK DRIVE

BRIDLE PASS

CARRIAGE COURT

COURT

BUGGYWHIP CT