




BCEO Tax Map Department
Administration Building
130 High Street
Hamilton, Ohio 45011
[Tel] 513.887.3500 [Fax] 513.887.3633
WWW.BCEO.ORG

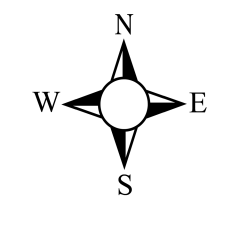


PLOT DATE: 4/15/2009

SIXTH WARD, SOUTH SIDE
HAMILTON CORP
Section 35, Town 2, Range 2
BUTLER COUNTY, OHIO


FOR INFORMATIONAL PURPOSES ONLY. NOT INTENDED FOR USE AS A SURVEY.

Scale: 1"=120'

014000

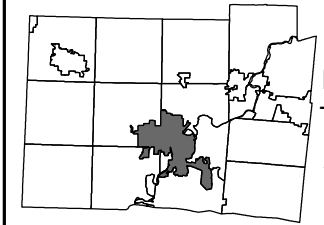

Revised Date: 4/15/2009
Taxing District: P6462
2nd Tax Dist: NONE

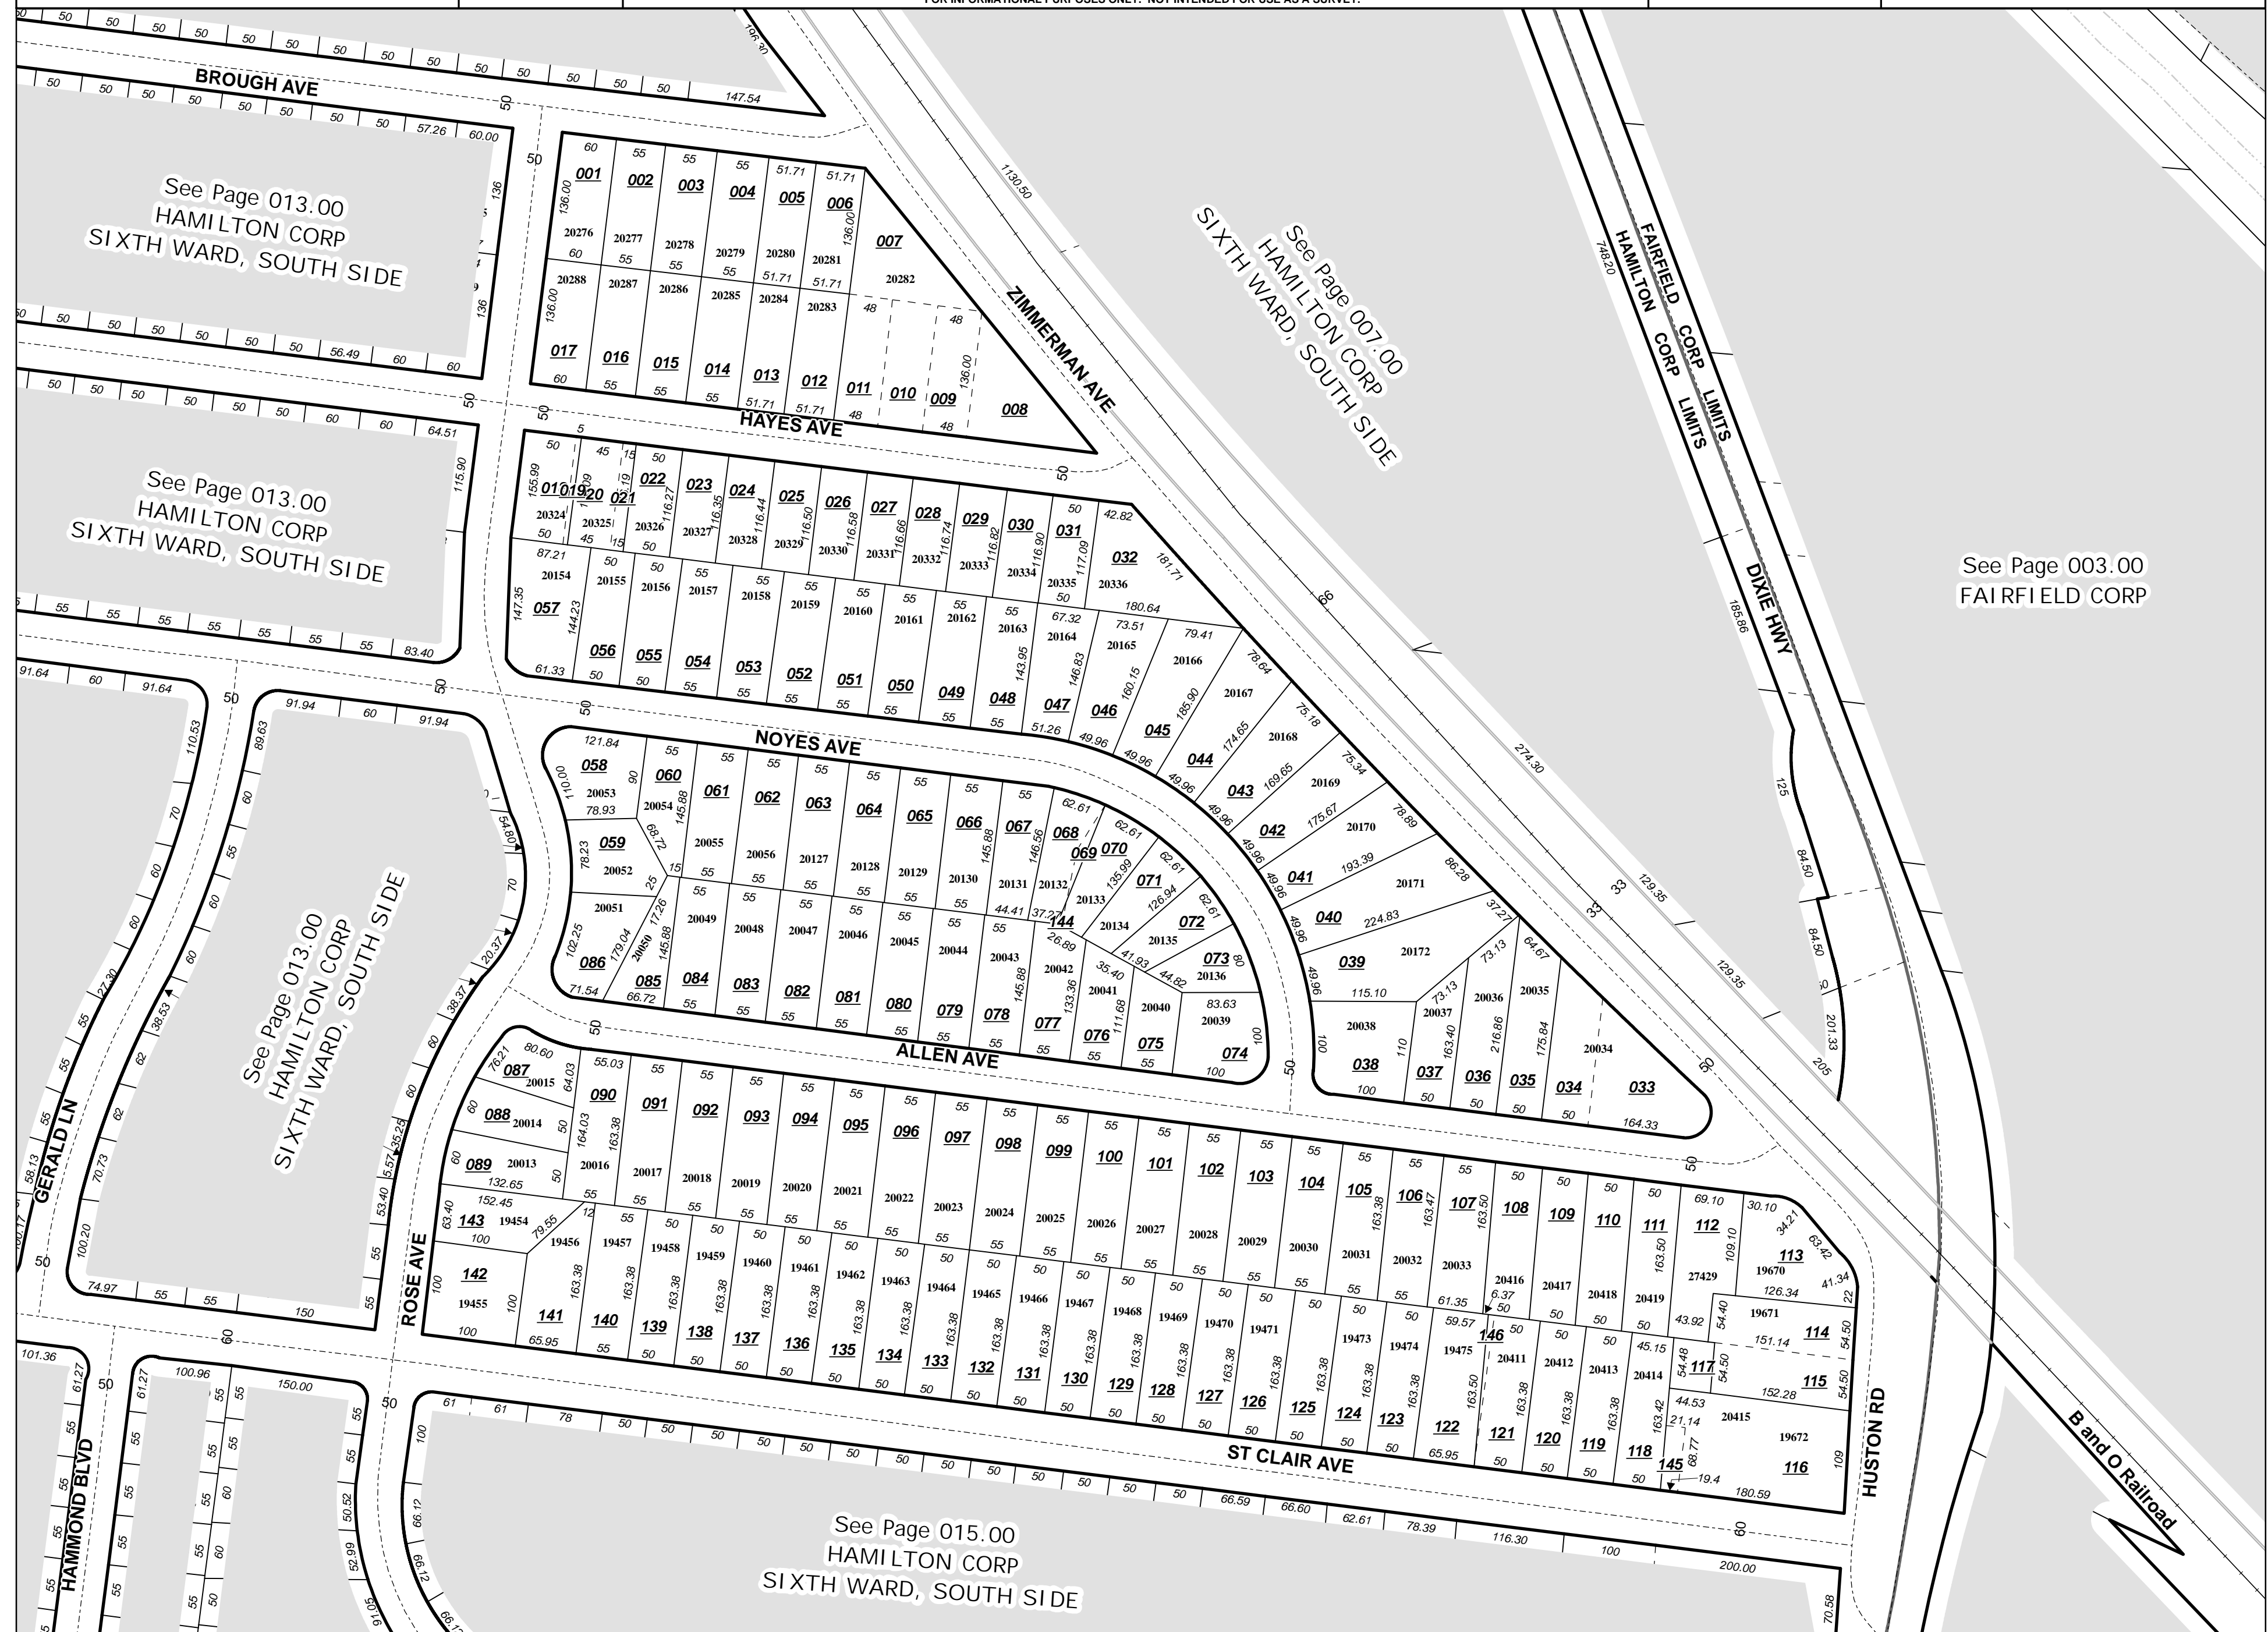

See Page 013.00
HAMILTON CORP
SIXTH WARD, SOUTH SIDE

See Page 013.00
HAMILTON CORP
SIXTH WARD, SOUTH SIDE

See Page 013.00
HAMILTON CORP
SIXTH WARD, SOUTH SIDE

See Page 015.00
HAMILTON CORP
SIXTH WARD, SOUTH SIDE

See Page 007.00
HAMILTON CORP
SIXTH WARD, SOUTH SIDE

See Page 003.00
FAIRFIELD CORP