




BCEO Tax Map Department  
Administration Building  
130 High Street  
Hamilton, Ohio 45011  
[Tel] 513.887.3500 [Fax] 513.887.3633  
WWW.BCEO.ORG

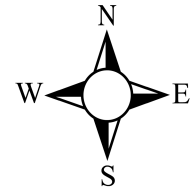


PLOT DATE: 07/02/2009

FOURTH WARD, SOUTH SIDE  
**MIDDLETOWN CORP**  
Section 08, Town 2, Range 4  
BUTLER COUNTY, OHIO


FOR INFORMATIONAL PURPOSES ONLY. NOT INTENDED FOR USE AS A SURVEY.

Scale: 1"=100'

090000

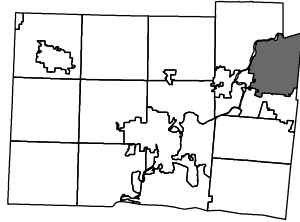

Revised Date: 02/25/1999  
Taxing District: Q6542  
2nd Tax Dist: NONE

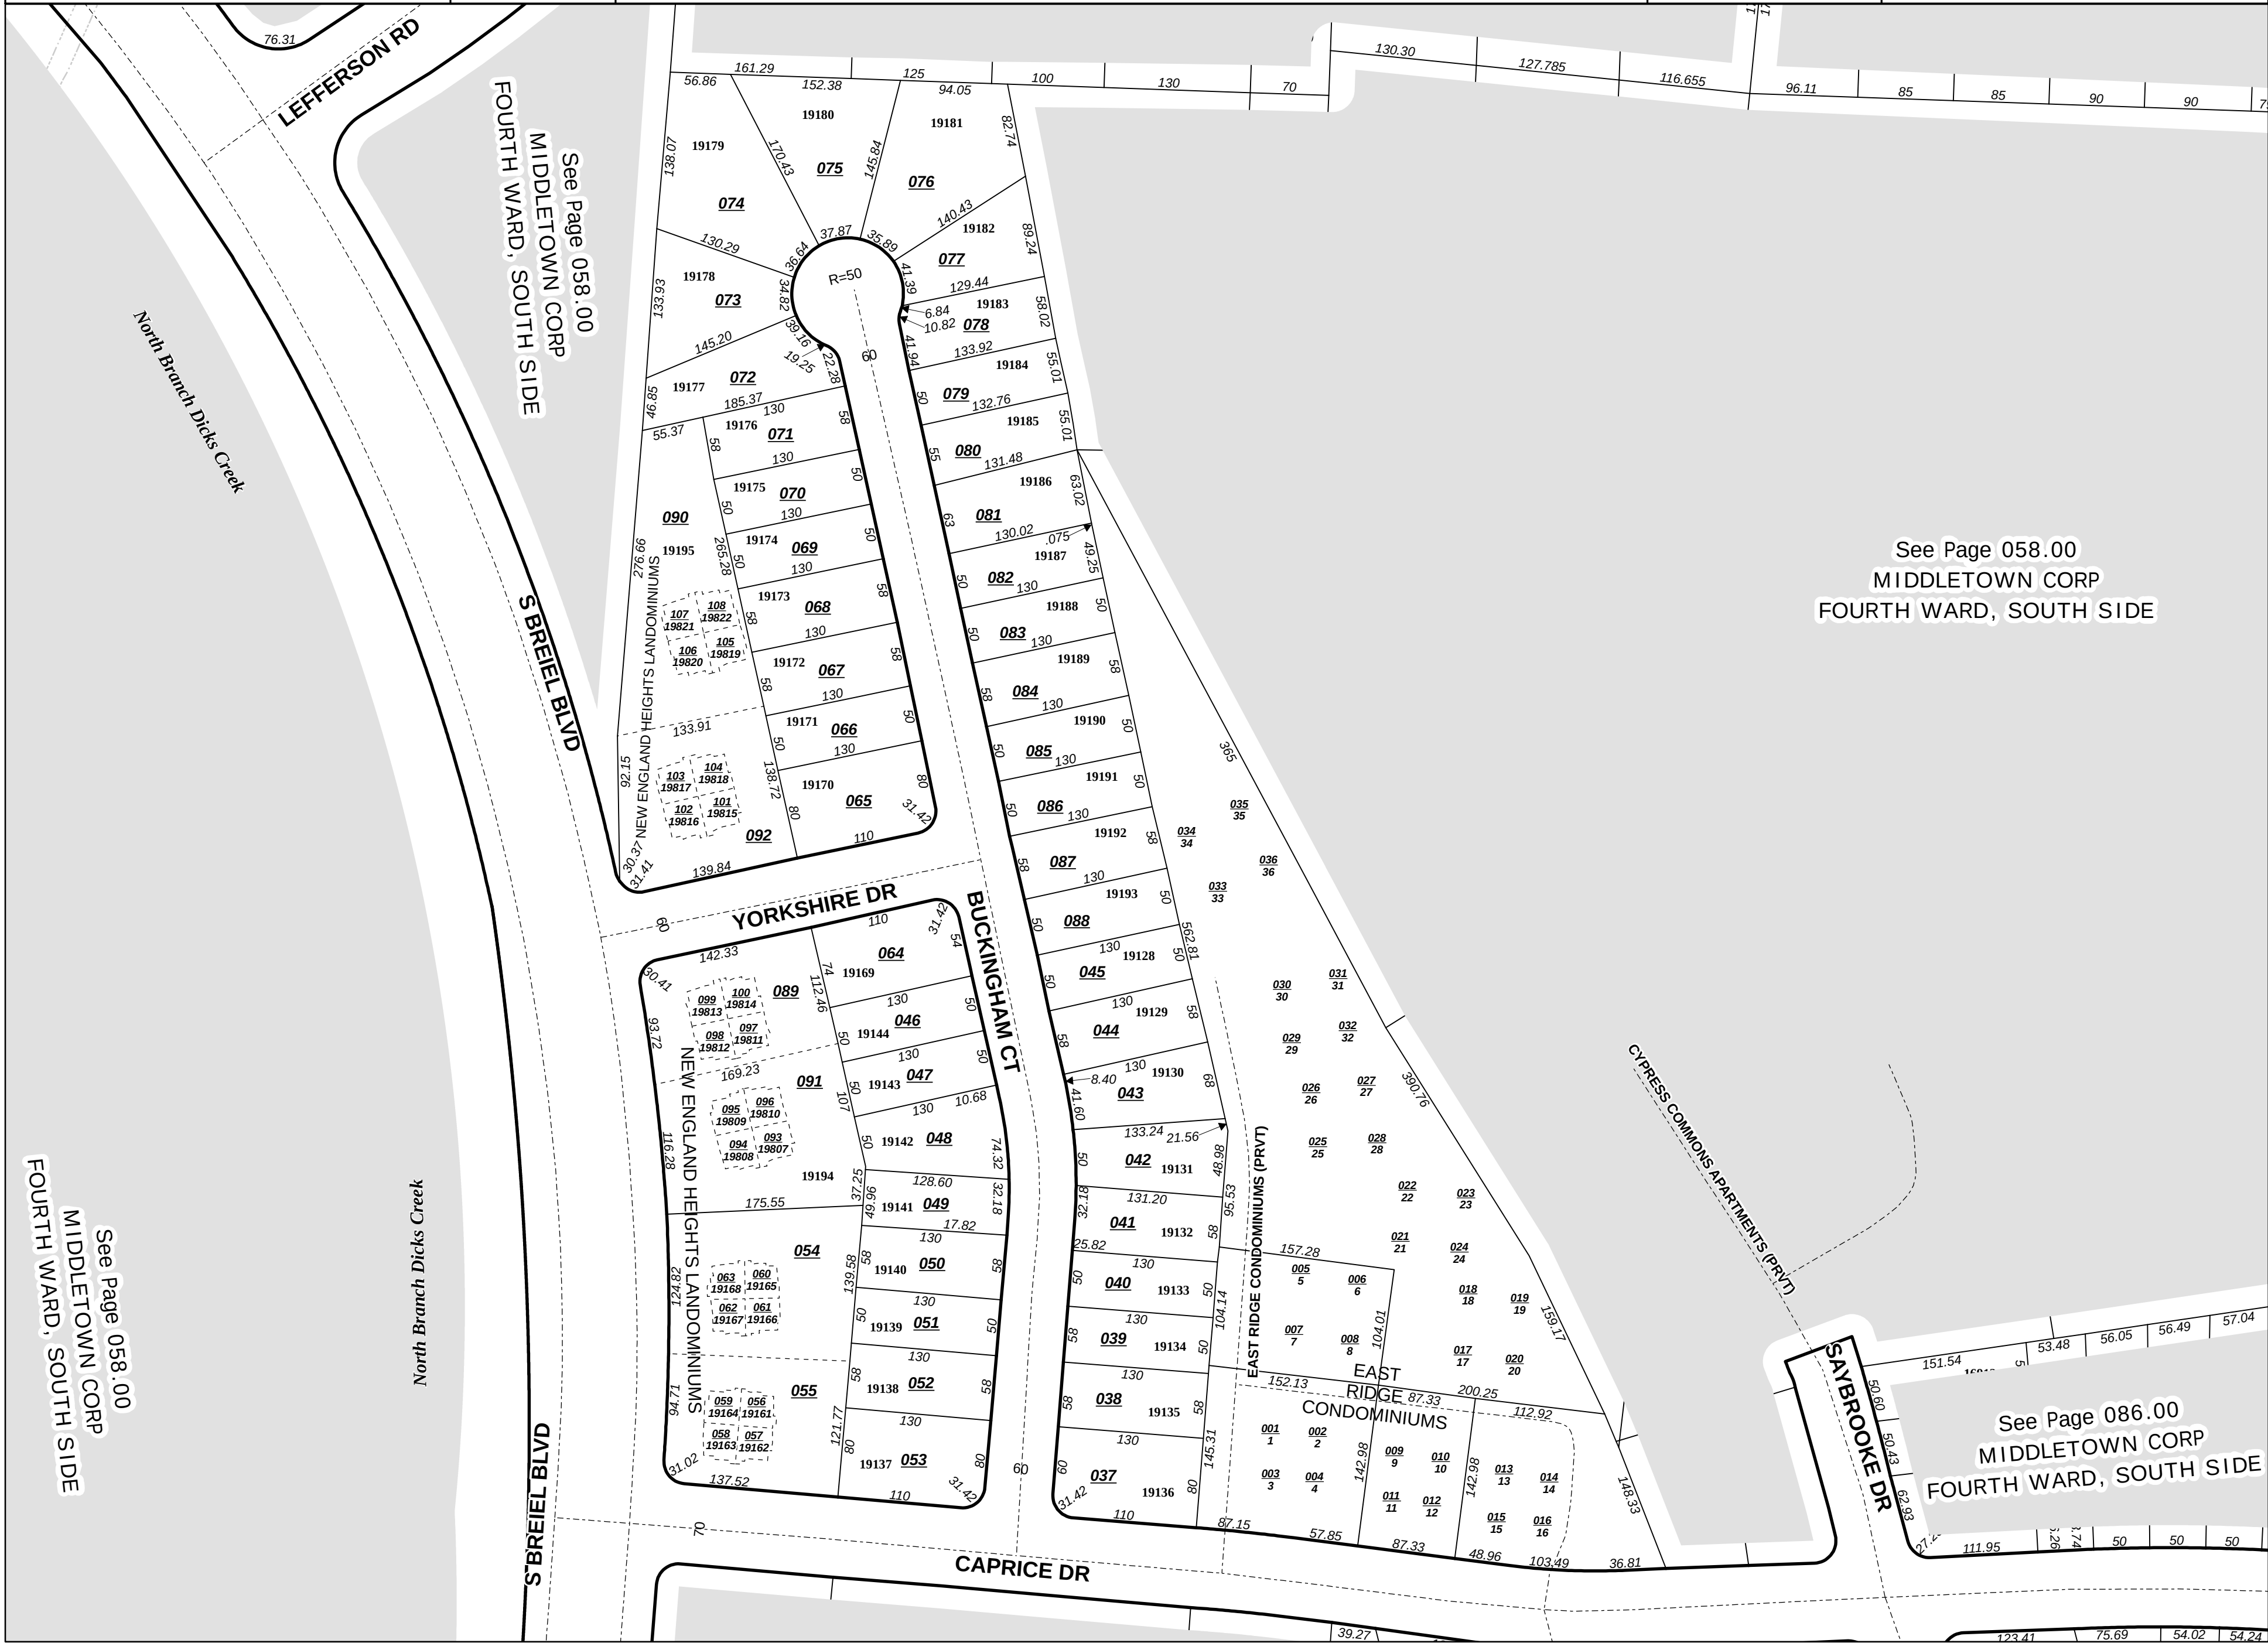

See Page 058.00  
MIDDLETOWN CORP  
FOURTH WARD, SOUTH SIDE

See Page 058.00  
MIDDLETOWN CORP  
FOURTH WARD, SOUTH SIDE

See Page 058.00  
MIDDLETOWN CORP  
FOURTH WARD, SOUTH SIDE

See Page 086.00  
MIDDLETOWN CORP  
FOURTH WARD, SOUTH SIDE