




BCEO Tax Map Department
Administration Building
130 High Street
Hamilton, Ohio 45011
[Tel] 513.887.3500 [Fax] 513.887.3633
WWW.BCEO.ORG

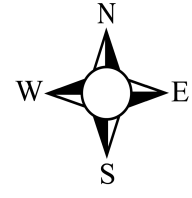

PLOT DATE: 12/15/2008

OXFORD CORP


Section 22, Town 5, Range 1

BUTLER COUNTY, OHIO


FOR INFORMATIONAL PURPOSES ONLY. NOT INTENDED FOR USE AS A SURVEY.

Scale: 1"=100'

018000

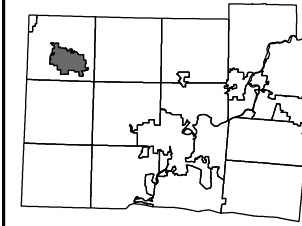

Revised Date: 2/23/2000
Taxing District: H4100
2nd Tax Dist: H4000

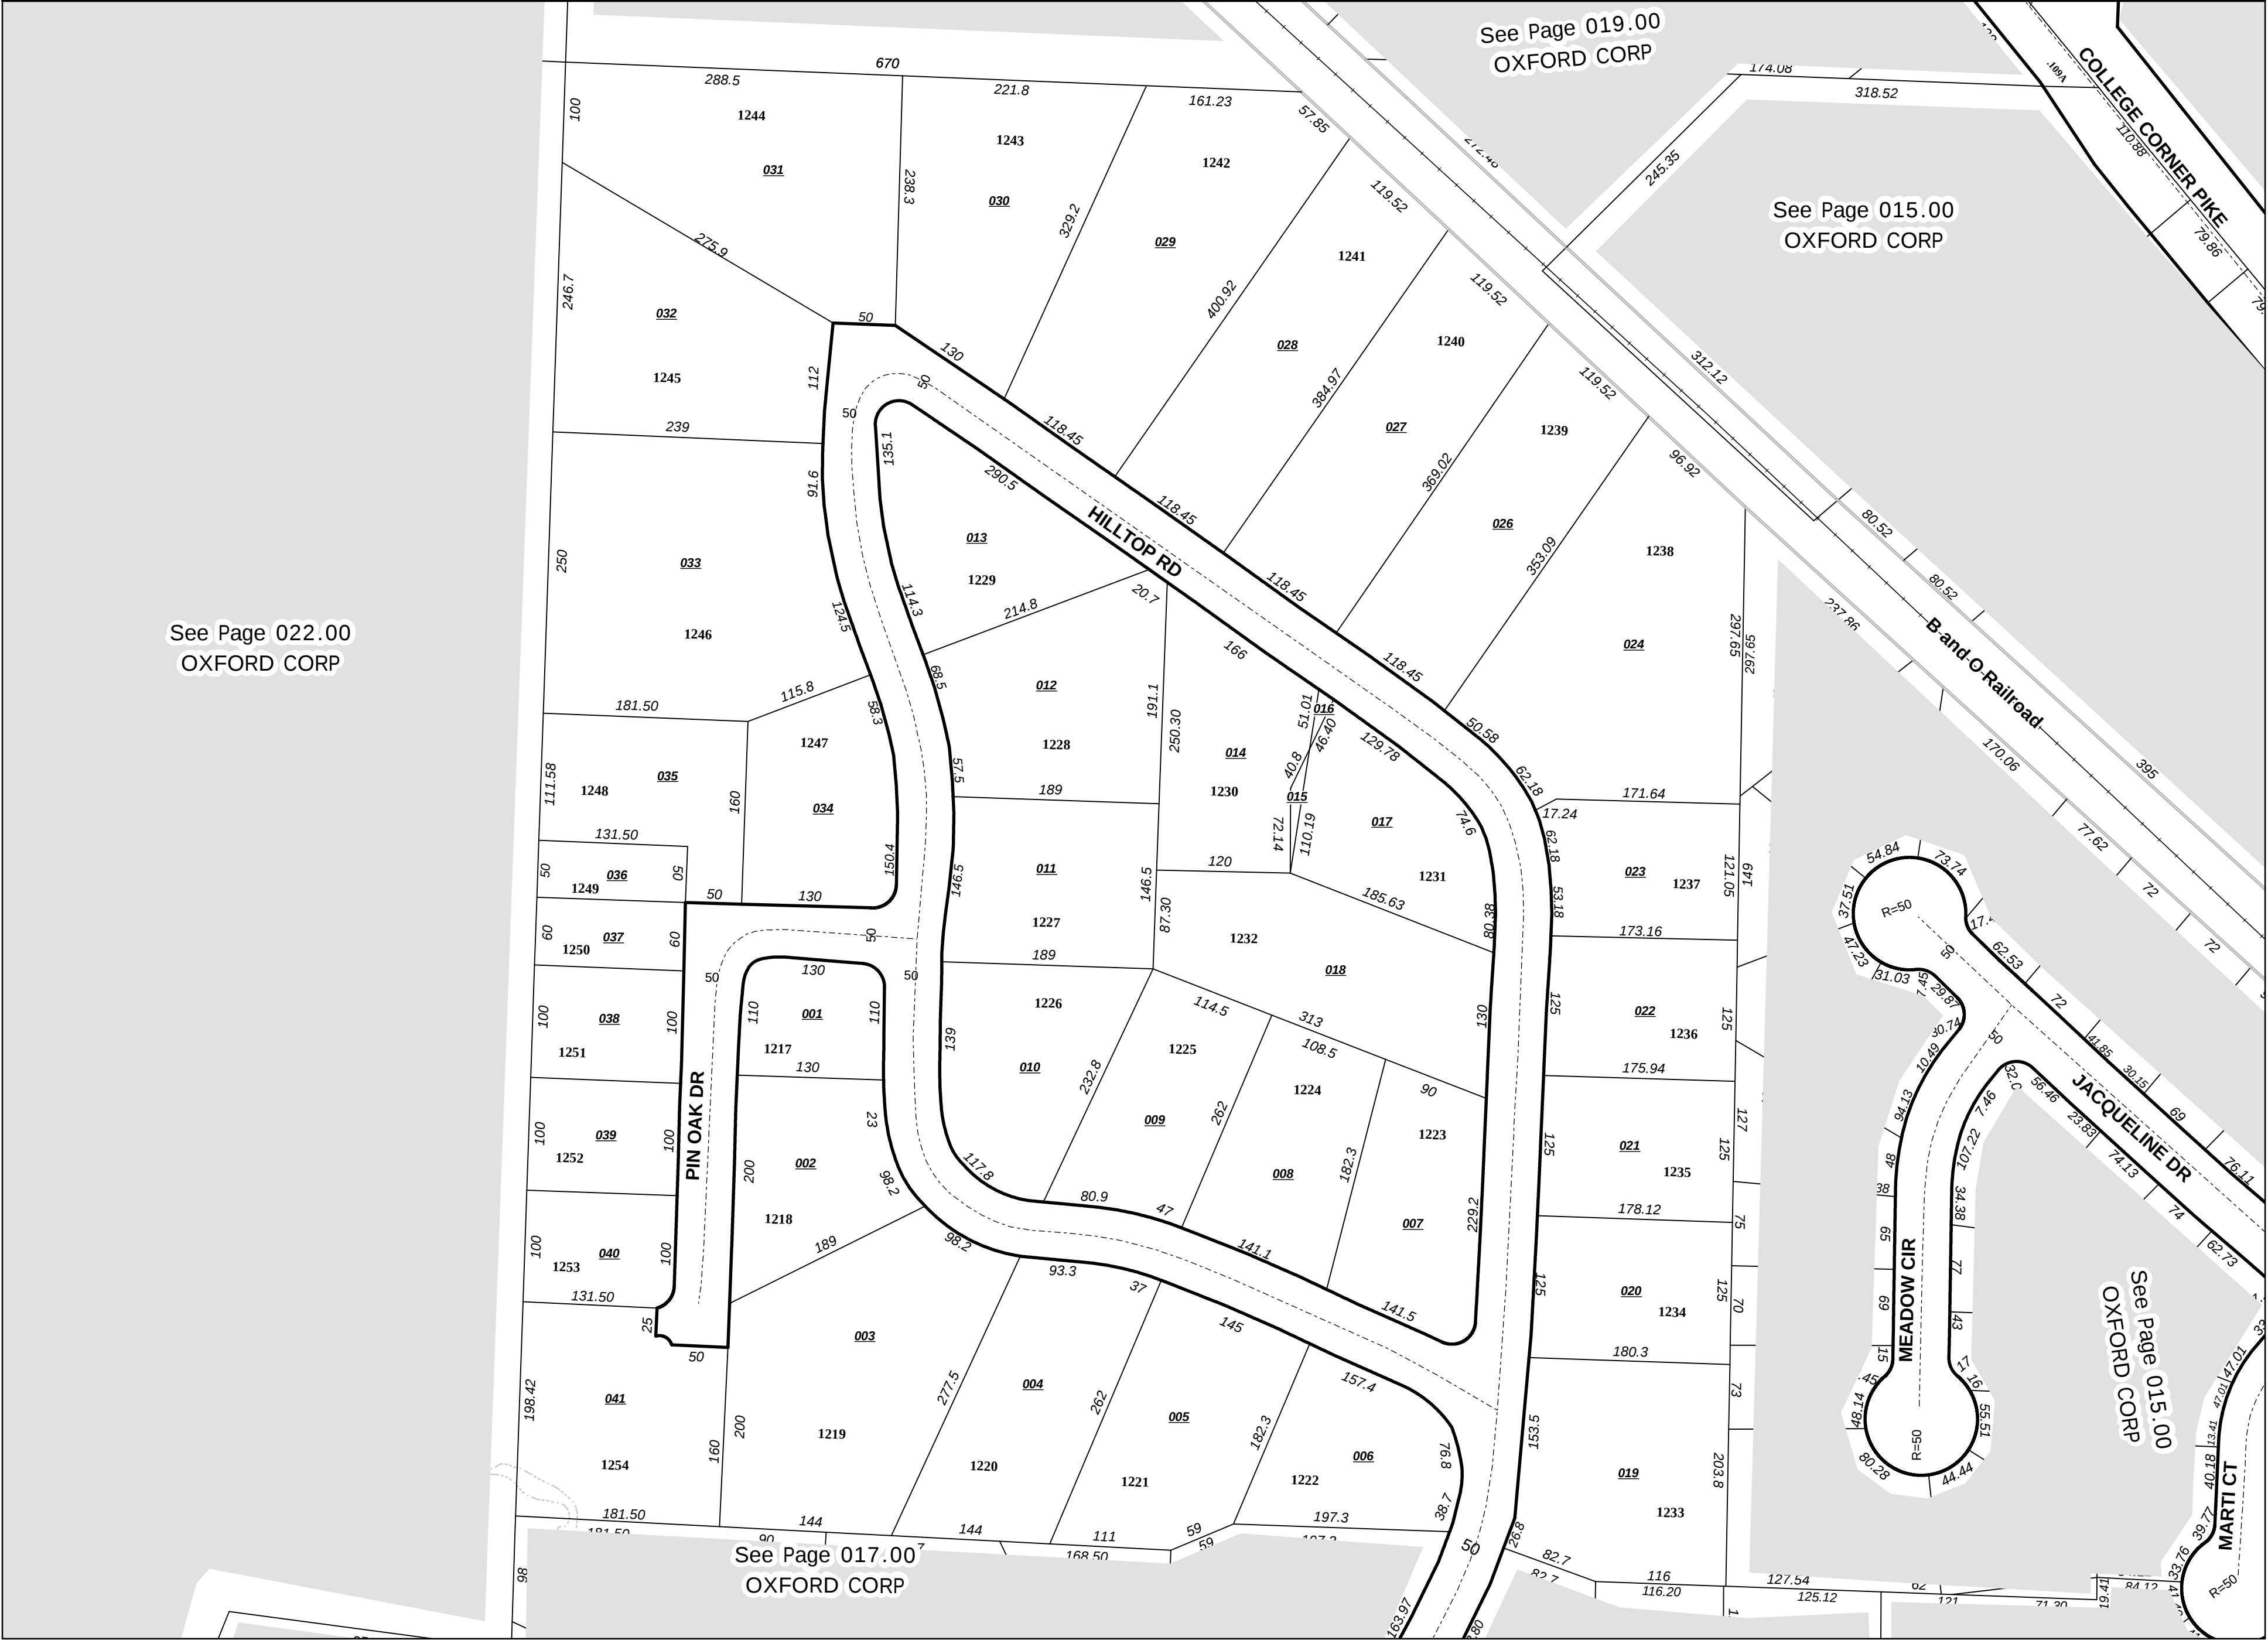

See Page 022.00
OXFORD CORP

See Page 019.00
OXFORD CORP

See Page 015.00
OXFORD CORP

See Page 017.00
OXFORD CORP

See Page 015.00
OXFORD CORP