




BCEO Tax Map Department
Administration Building
130 High Street
Hamilton, Ohio 45011
[Tel] 513.887.3500 [Fax] 513.887.3633
WWW.BCEO.ORG

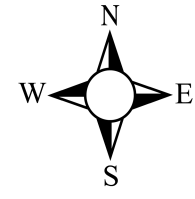

PLOT DATE: 12/15/2008

WAYNE TWP


Section 08, Town 3, Range 3

BUTLER COUNTY, OHIO

FOR INFORMATIONAL PURPOSES ONLY. NOT INTENDED FOR USE AS A SURVEY.

Scale: 1"=400'

008000

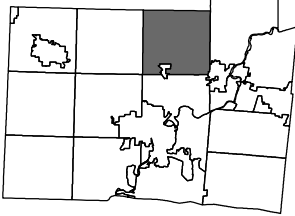


Revised Date: 12/27/2001
Taxing District: N6110
2nd Tax Dist: NONE

See Page 006.00
WAYNE TWP

See Page 005.00
WAYNE TWP

WAYNE TWP

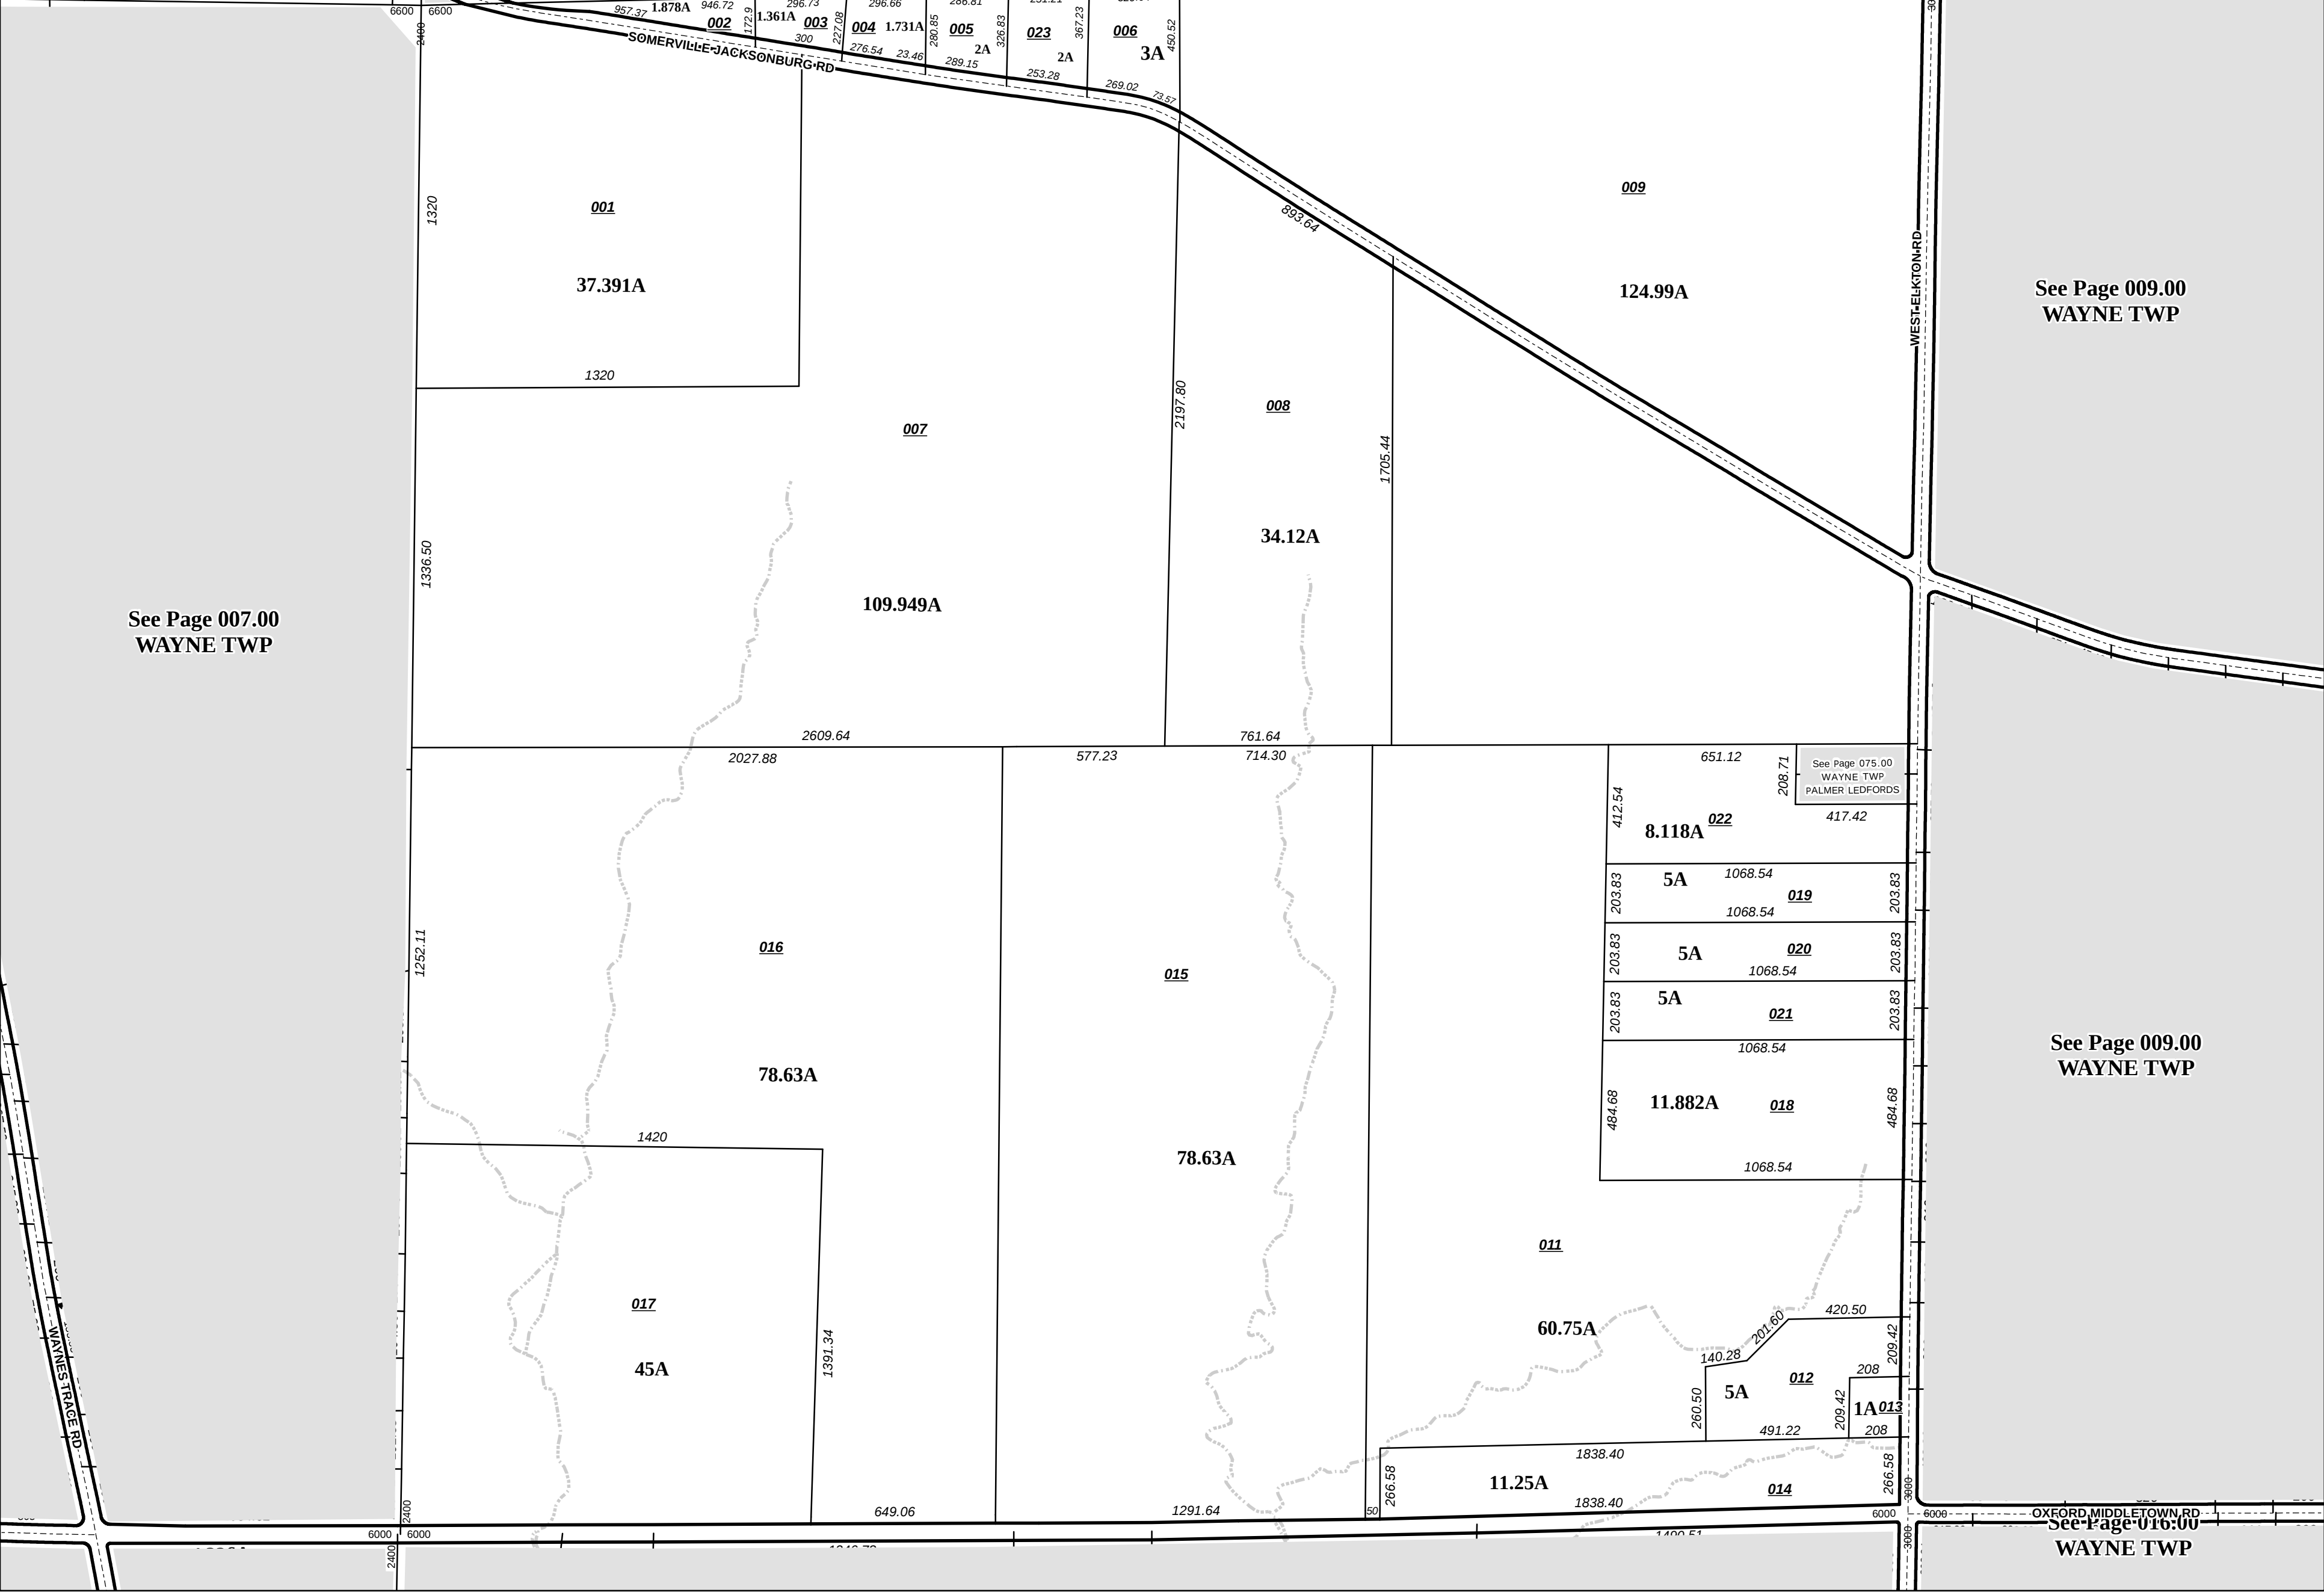

See Page 009.00
WAYNE TWP

See Page 009.00
WAYNE TWP

See Page 016.00
WAYNE TWP