




BCEO Tax Map Department  
Administration Building  
130 High Street  
Hamilton, Ohio 45011  
[Tel] 513.887.3500 [Fax] 513.887.3633  
WWW.BCEO.ORG

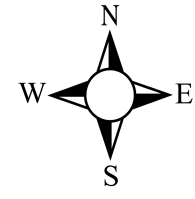


PLOT DATE: 12/09/2008

**CIRCLE - SQUARE**  
**MILFORD TWP**  
**Section 02, Town 5, Range 2**  
**BUTLER COUNTY, OHIO**

FOR INFORMATIONAL PURPOSES ONLY. NOT INTENDED FOR USE AS A SURVEY.

Scale: 1"=50'

**037000**

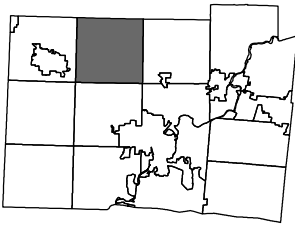


Revised Date: 3/19/1991  
Taxing District: F2610  
2nd Tax Dist: NONE

See Page 002.00  
MILFORD TWP

See Page 001.00  
MILFORD TWP

SOMERVILLE JACKSONBURG RD

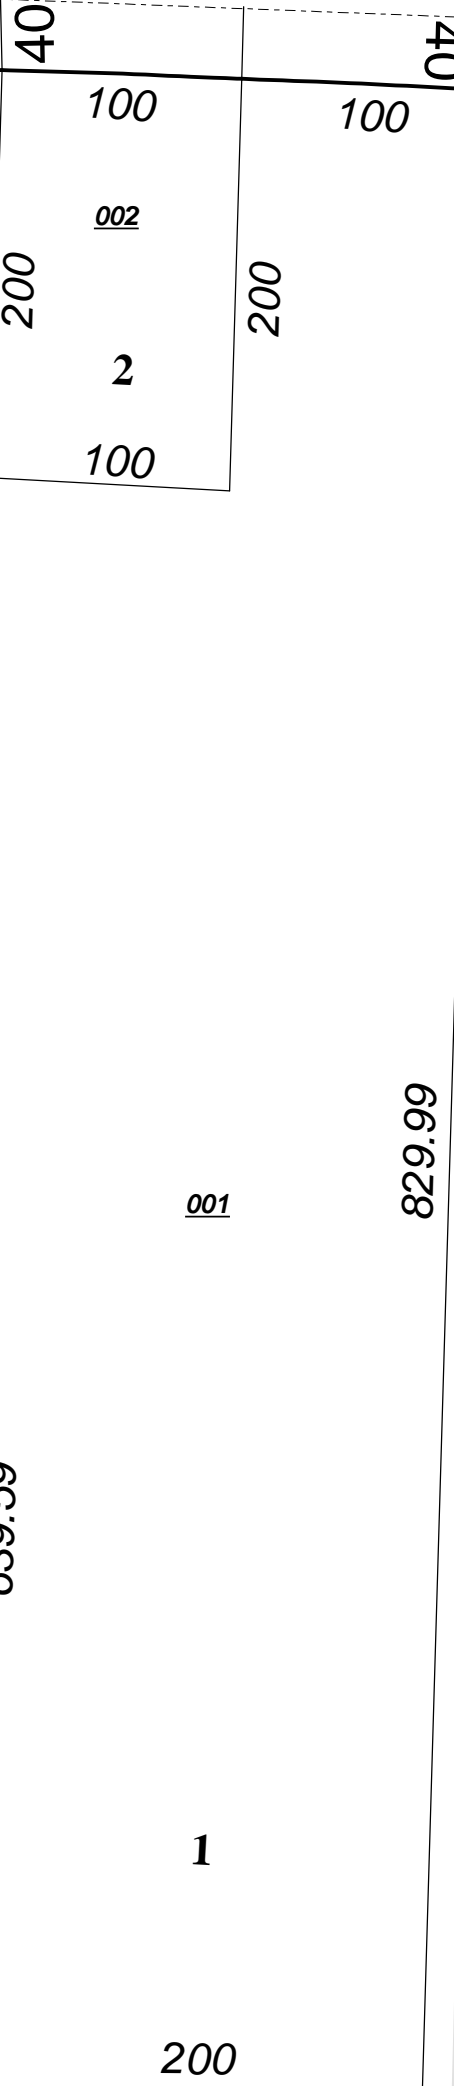

See Page 002.00  
MILFORD TWP

See Page 001.00  
MILFORD TWP