




BCEO Tax Map Department
Administration Building
130 High Street
Hamilton, Ohio 45011
[Tel] 513.887.3500 [Fax] 513.887.3633
WWW.BCEO.ORG

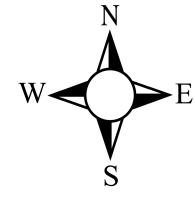

PLOT DATE: 2/17/2009

MORGAN TWP


Section 13, Town 3, Range 1

BUTLER COUNTY, OHIO

FOR INFORMATIONAL PURPOSES ONLY. NOT INTENDED FOR USE AS A SURVEY.


Scale: 1"=200'

013300

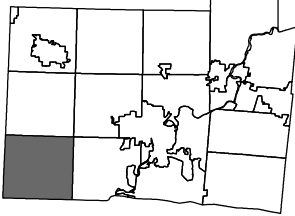

Revised Date: 10/14/2003
Taxing District: G3210
2nd Tax Dist: NONE

See Page 013.40
MORGAN TWP

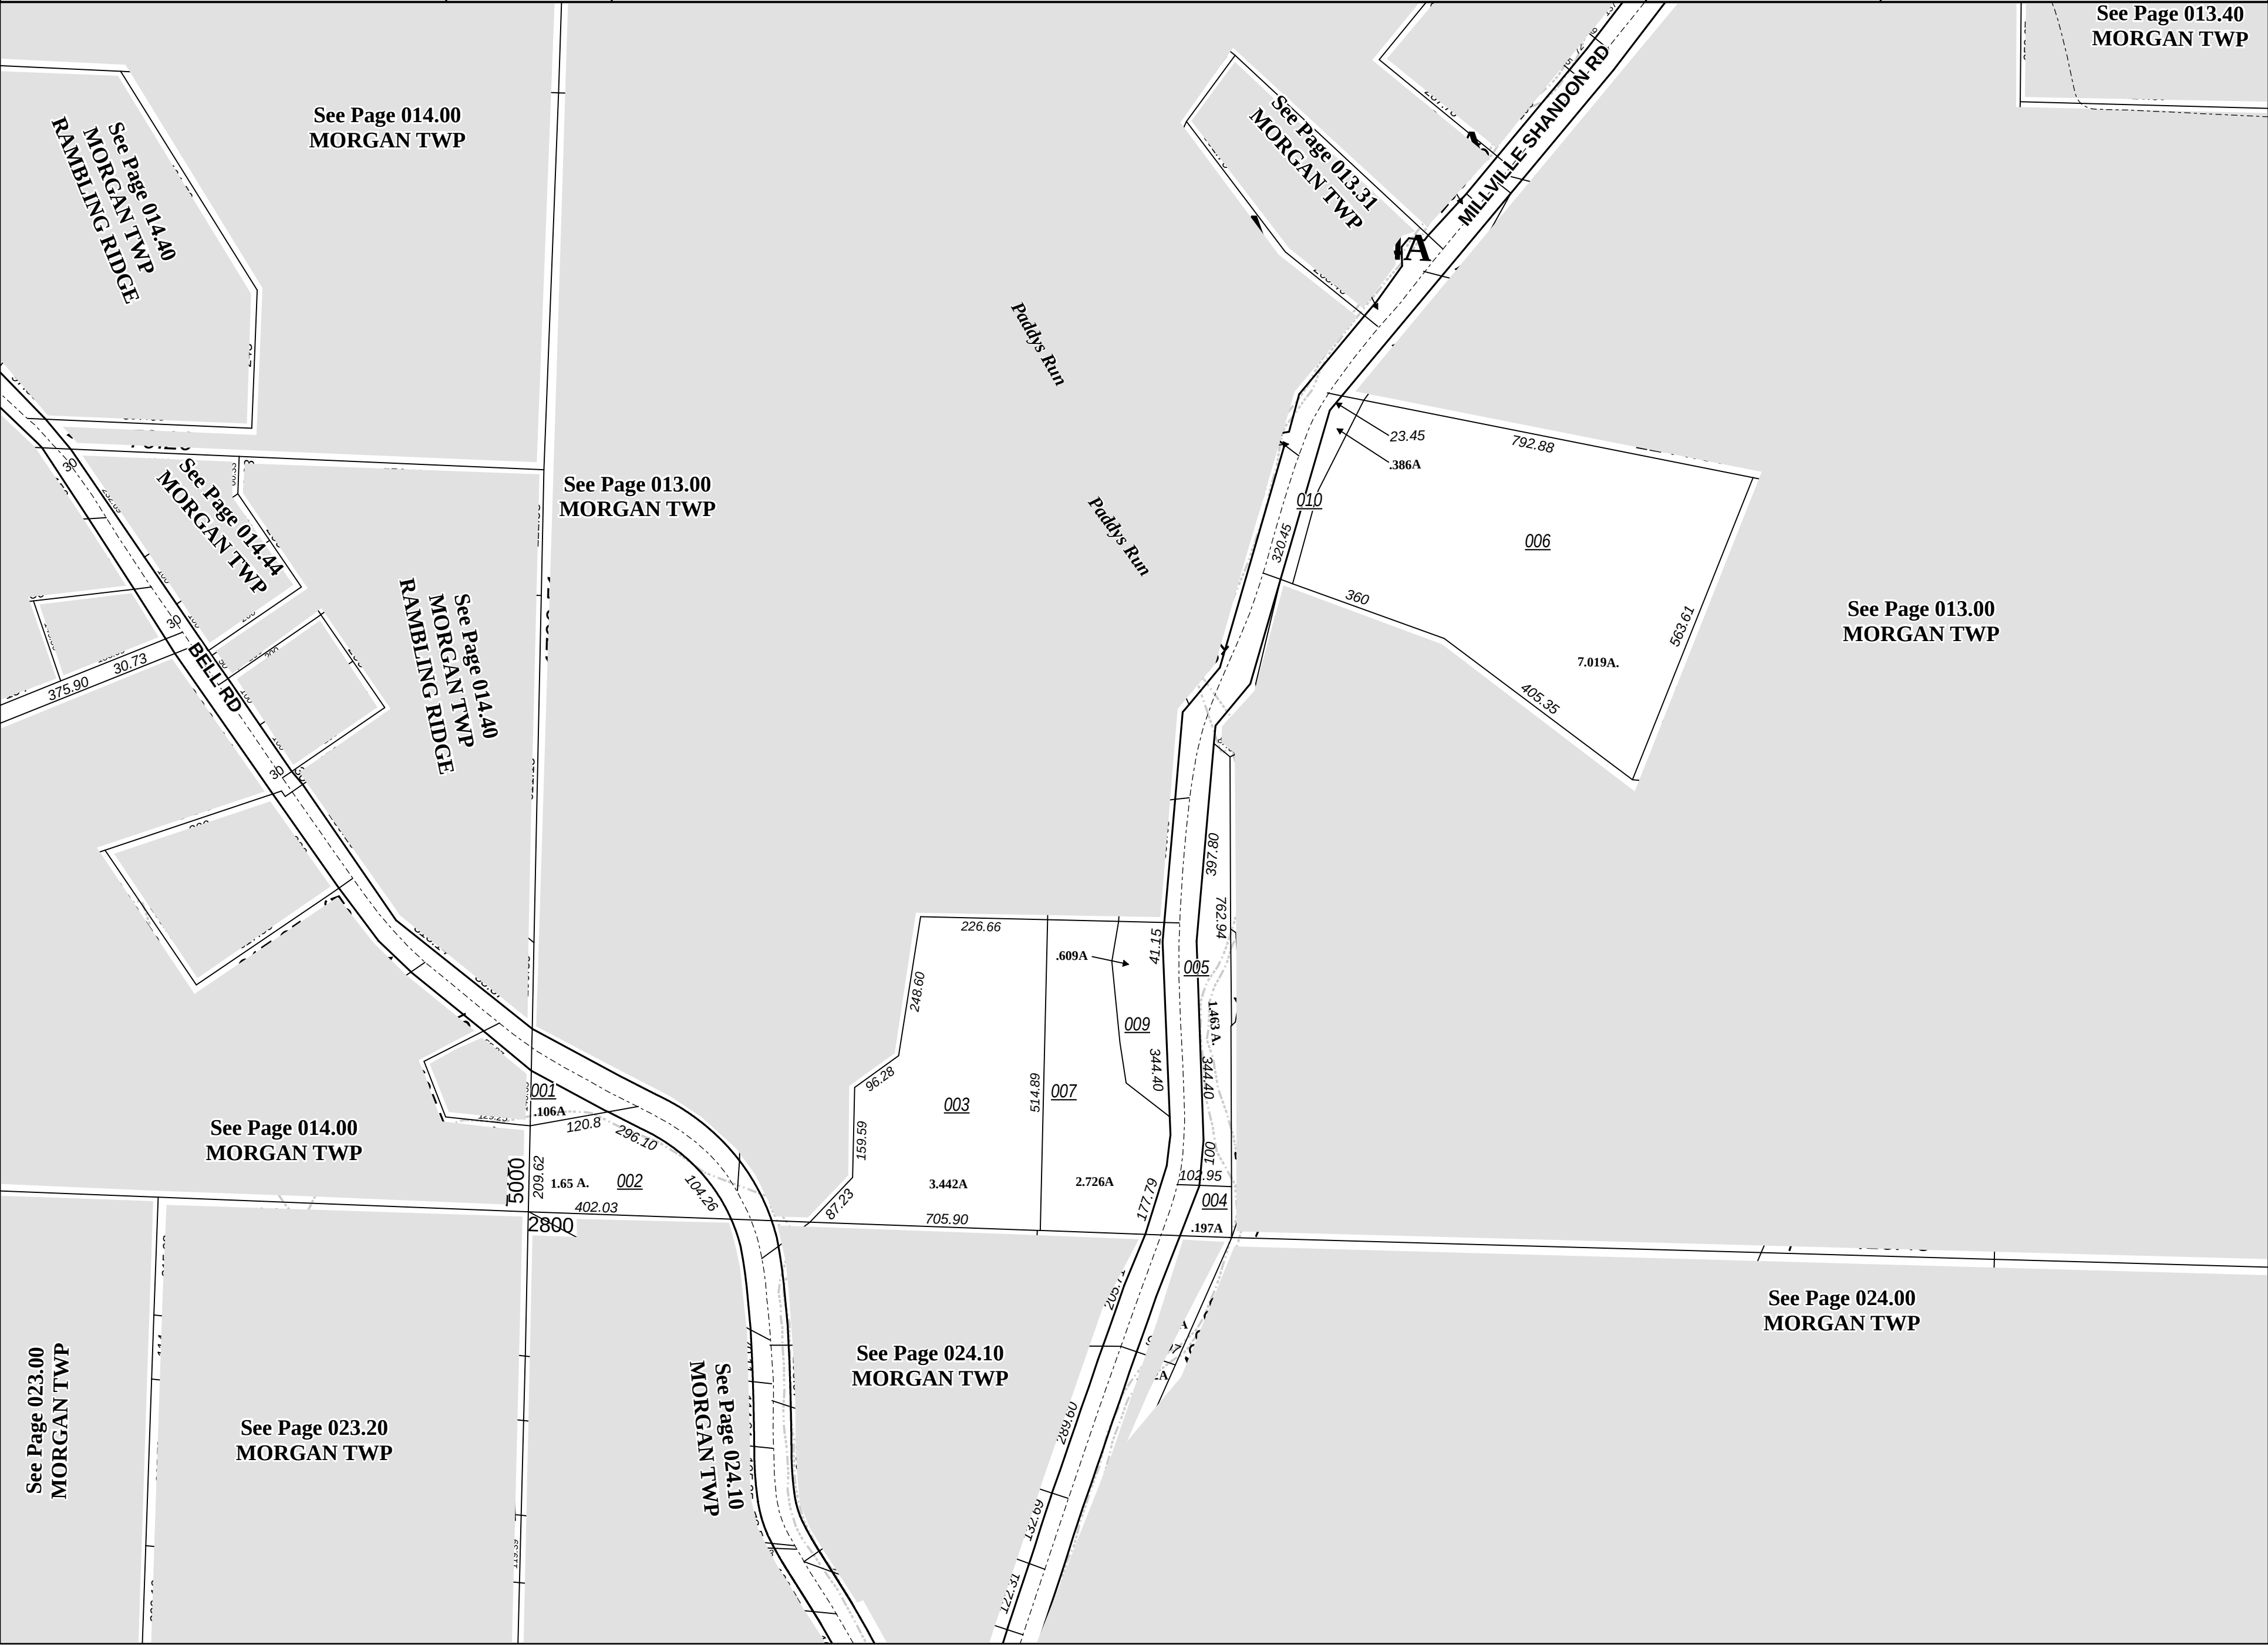

See Page 014.00
MORGAN TWP

See Page 014.40
MORGAN TWP
RAMBLING RIDGE

See Page 014.44
MORGAN TWP
BELL RD

See Page 014.40
MORGAN TWP
RAMBLING RIDGE

See Page 013.00
MORGAN TWP

See Page 014.00
MORGAN TWP

See Page 023.00
MORGAN TWP

See Page 023.20
MORGAN TWP

See Page 024.10
MORGAN TWP

See Page 024.10
MORGAN TWP

See Page 024.00
MORGAN TWP