




BUTLER COUNTY ENGINEER'S OFFICE
BCEO
GREGORY J. WILKINS, PLS, BUTLER COUNTY ENGINEER
PLOT DATE: 6/21/2010

BCEO Tax Map Department
Administration Building
130 High Street
Hamilton, Ohio 45011
[Tel] 513.887.3500 [Fax] 513.887.3633
WWW.BCEO.ORG

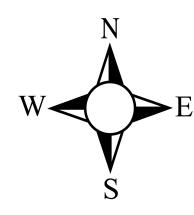


PLOT DATE: 6/21/2010

SECOND WARD
MIDDLETOWN CORP
Section 28, Town 2, Range 4
BUTLER COUNTY, OHIO

Scale: 1"=60'

028000

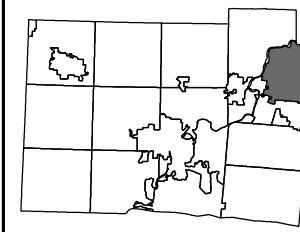

Revised Date: 6/21/2010
Taxing District: Q6521
2nd Tax Dist: NONE

FOR INFORMATIONAL PURPOSES ONLY. NOT INTENDED FOR USE AS A SURVEY.

See Page 026.00
MIDDLETOWN CORP
SECOND WARD




See Page 027.00
MIDDLETOWN CORP
SECOND WARD

See Page 027.00
MIDDLETOWN CORP
SECOND WARD

NINTH AVE

See Page 027.00
MIDDLETOWN CORP
SECOND WARD

See Page 031.00
MIDDLETOWN CORP
SECOND WARD

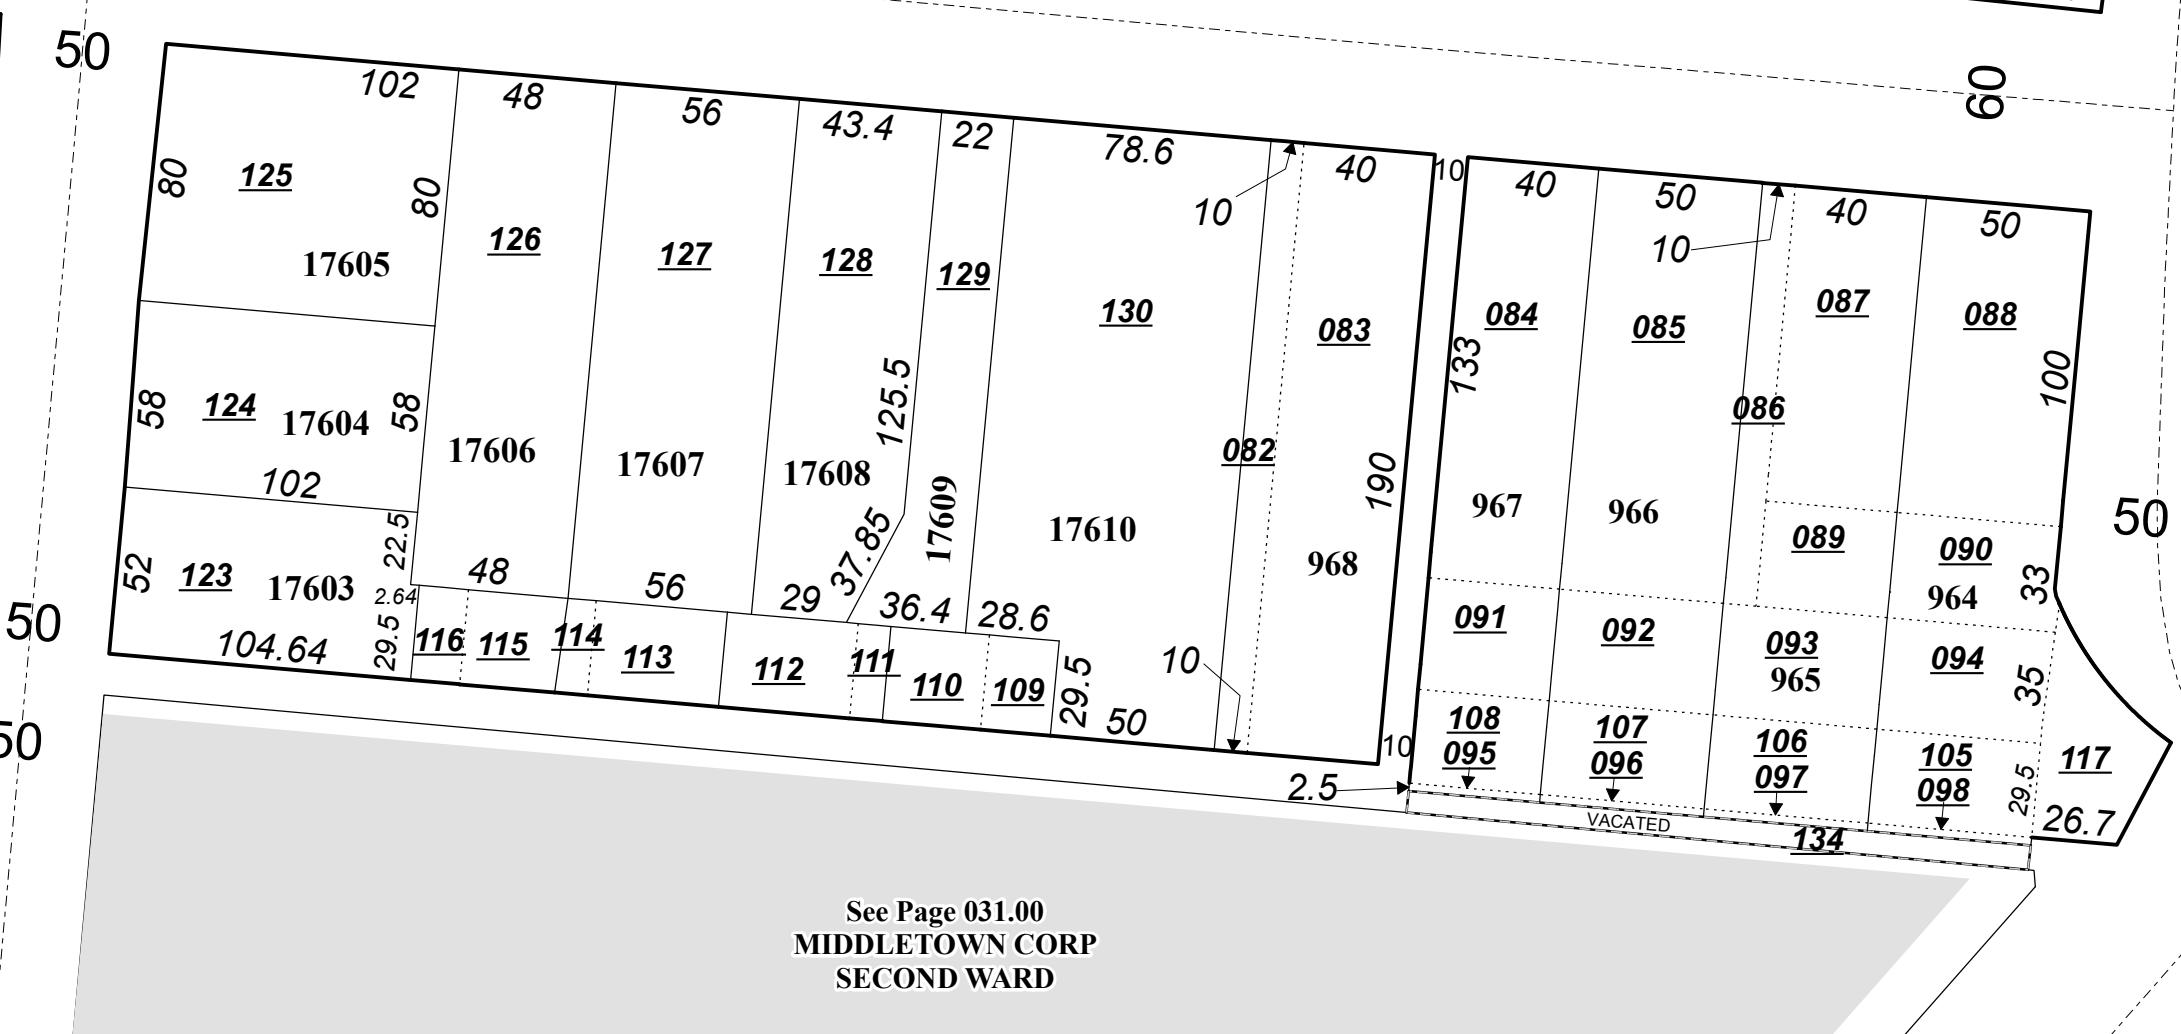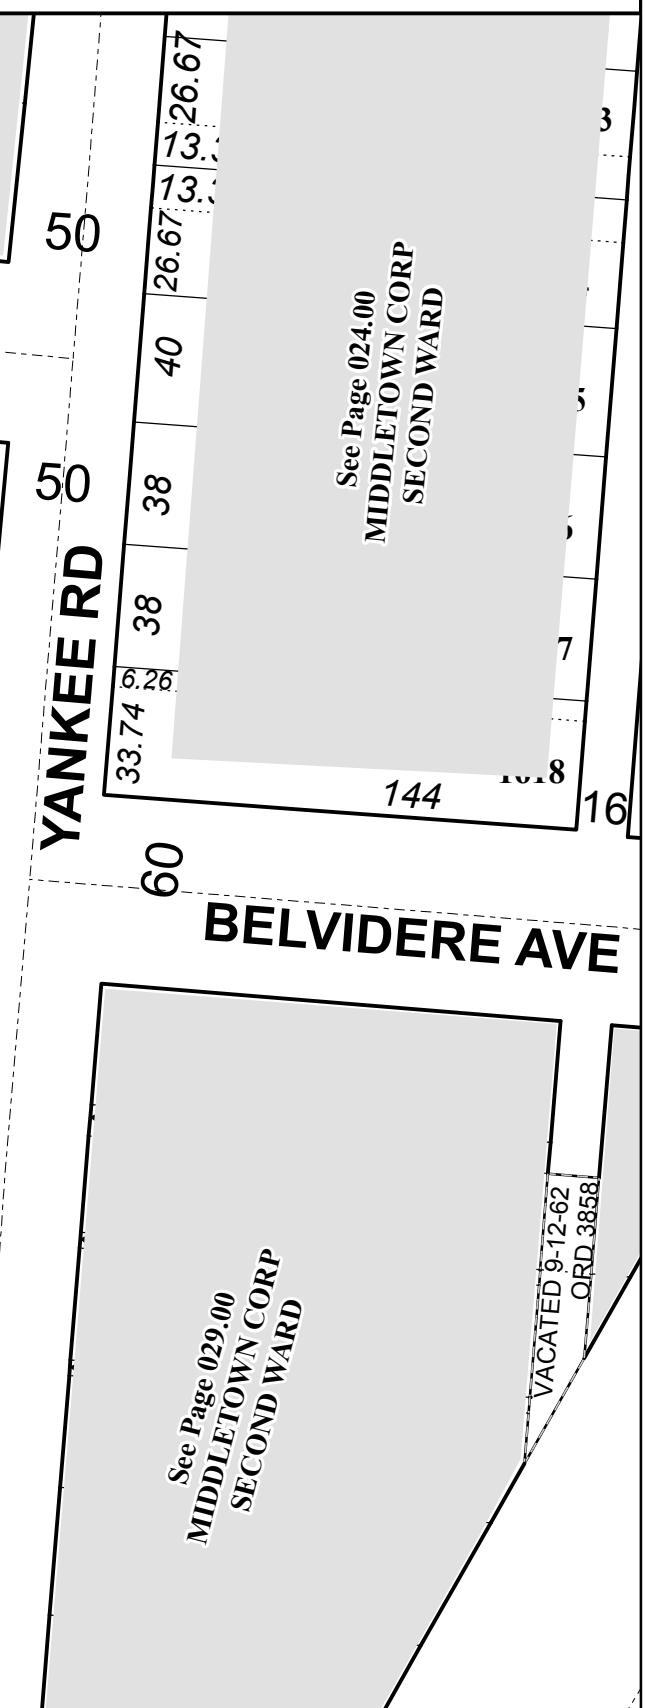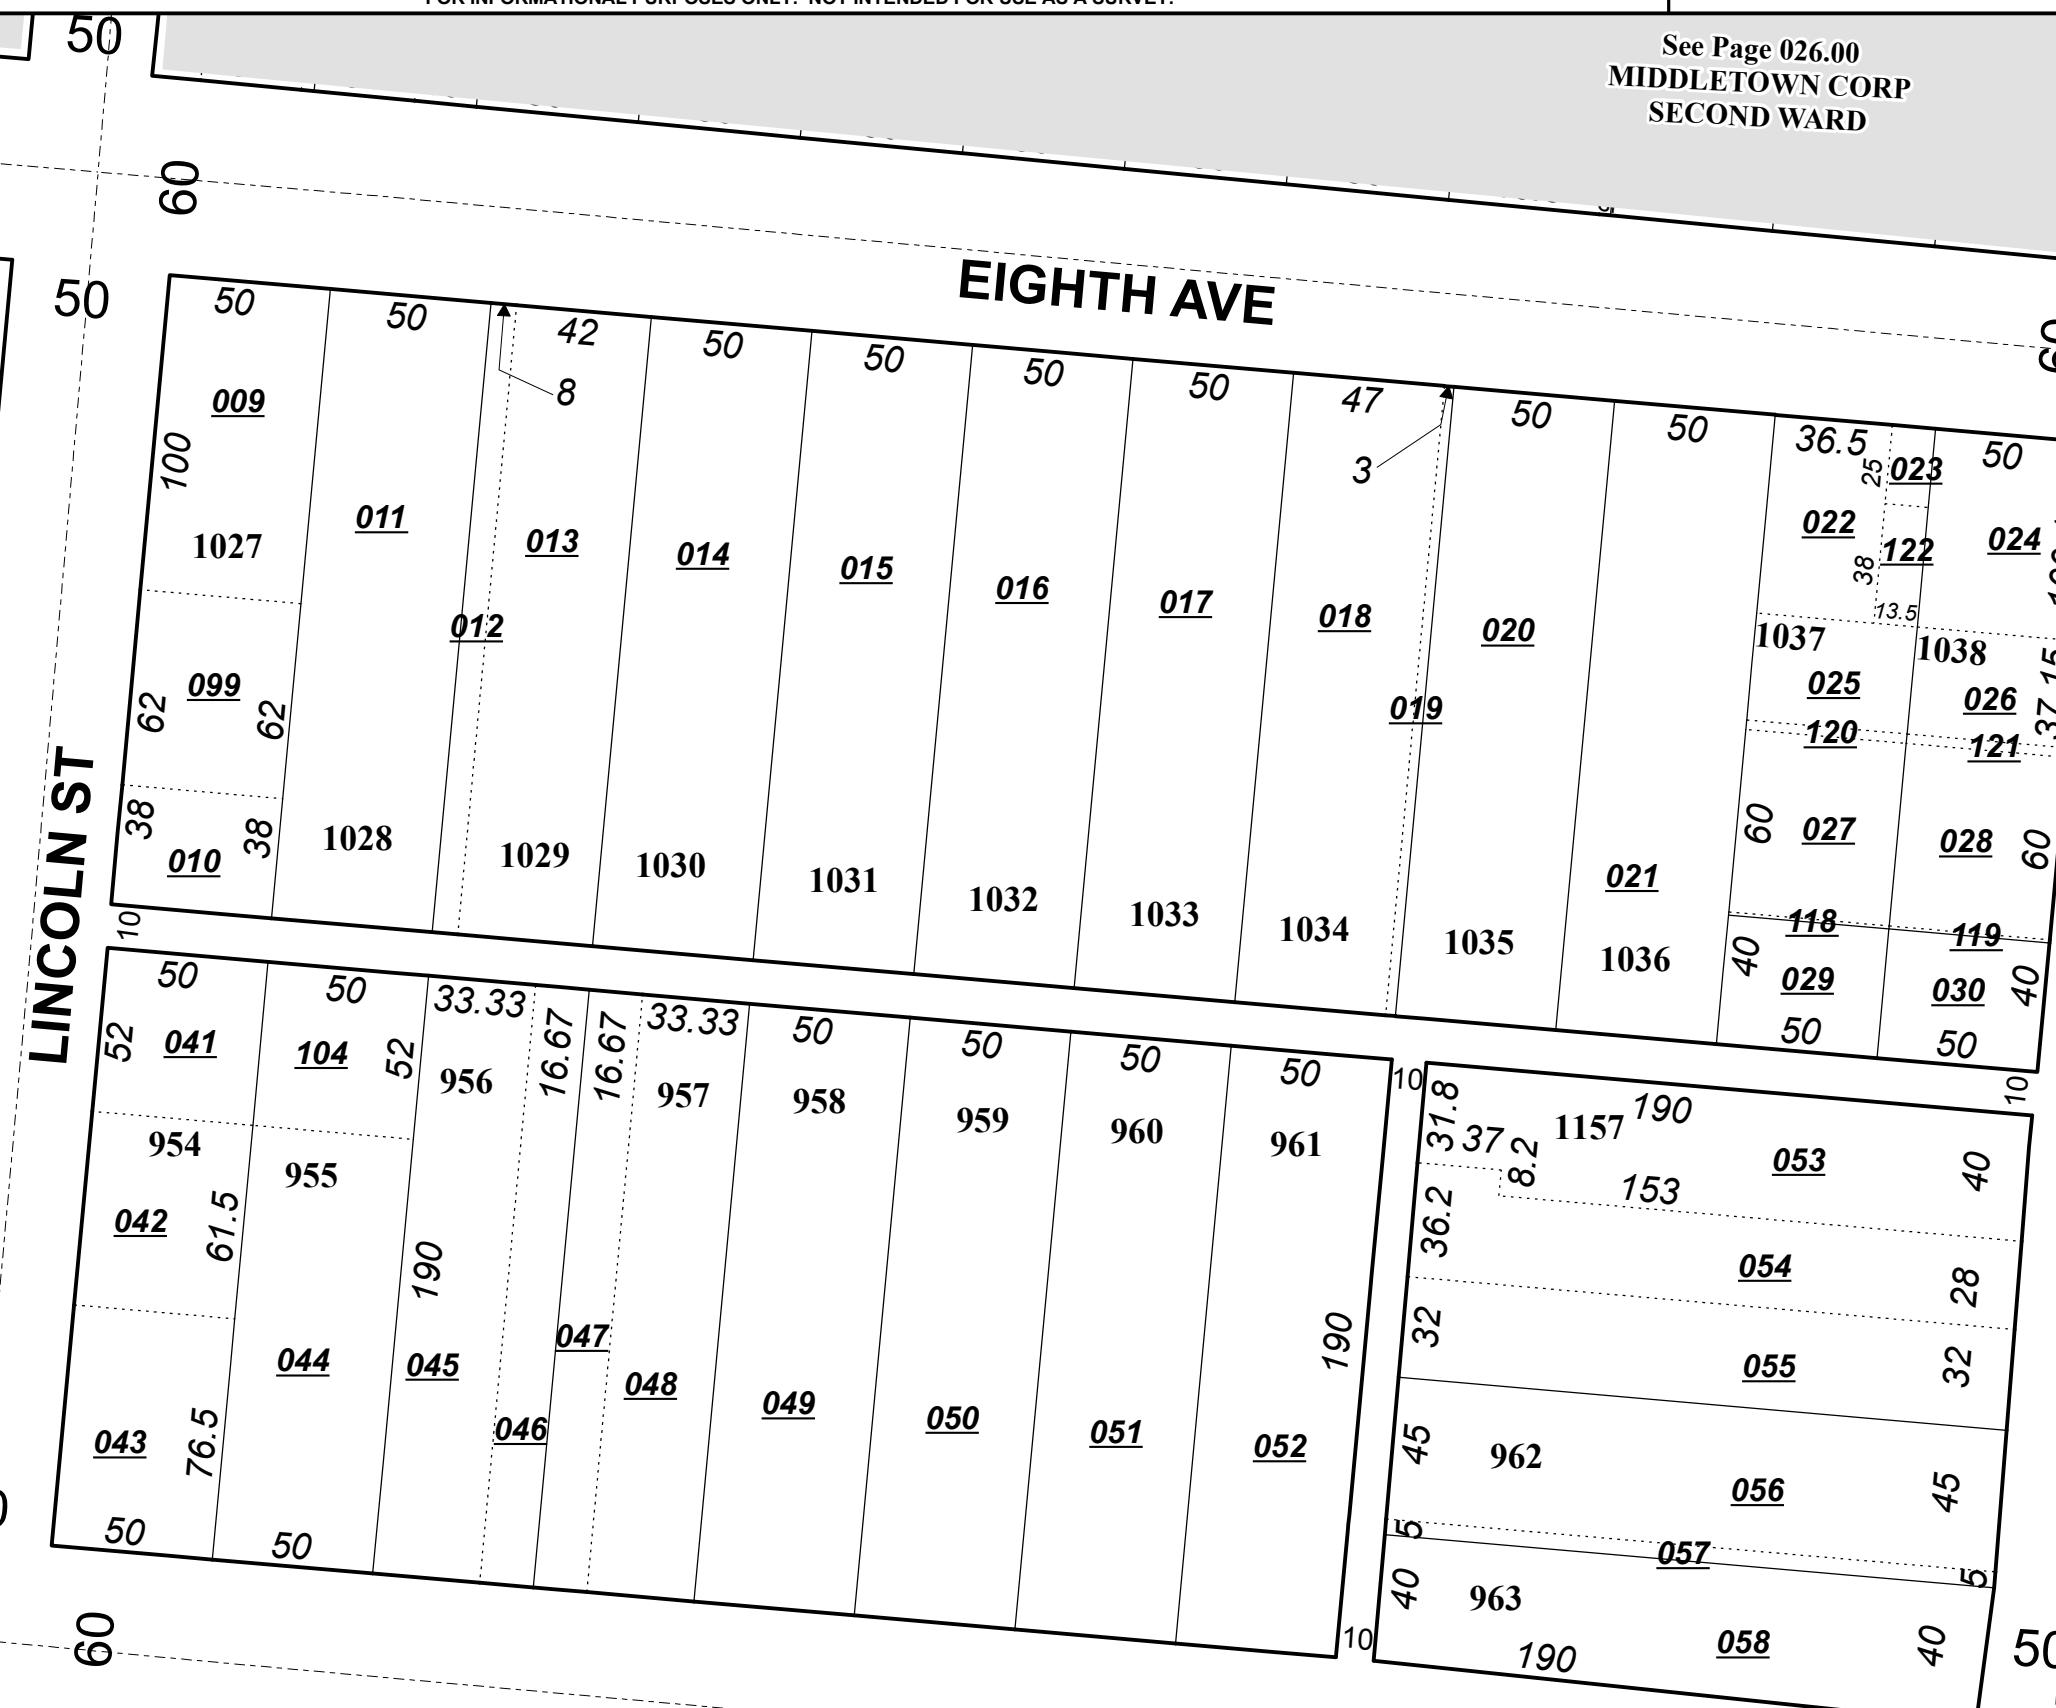

See Page 031.00
MIDDLETOWN CORP
SECOND WARD

See Page 004.00
MIDDLETOWN CORP
SECOND WARD