



BCEO Tax Map Department
Administration Building
130 High Street
Hamilton, Ohio 45011
[Tel] 513.887.3500 [Fax] 513.887.3633
WWW.BCEO.ORG



PLOT DATE: 8/12/2010


CITY VIEW HEIGHTS
ST CLAIR TWP
Section 21, Town 2, Range 3
BUTLER COUNTY, OHIO

FOR INFORMATIONAL PURPOSES ONLY. NOT INTENDED FOR USE AS A SURVEY.

Scale: 1"=80'

House Address


057000

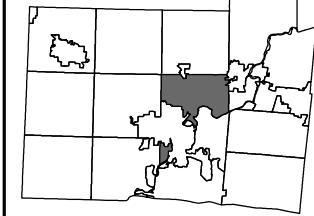

Revised Date: 6/23/2003
Taxing District: L4920
2nd Tax Dist: NONE

See Page 021.00
ST CLAIR TWP

See Page 063.00
HAMILTON CORP
FIRST WARD, NORTH SIDE

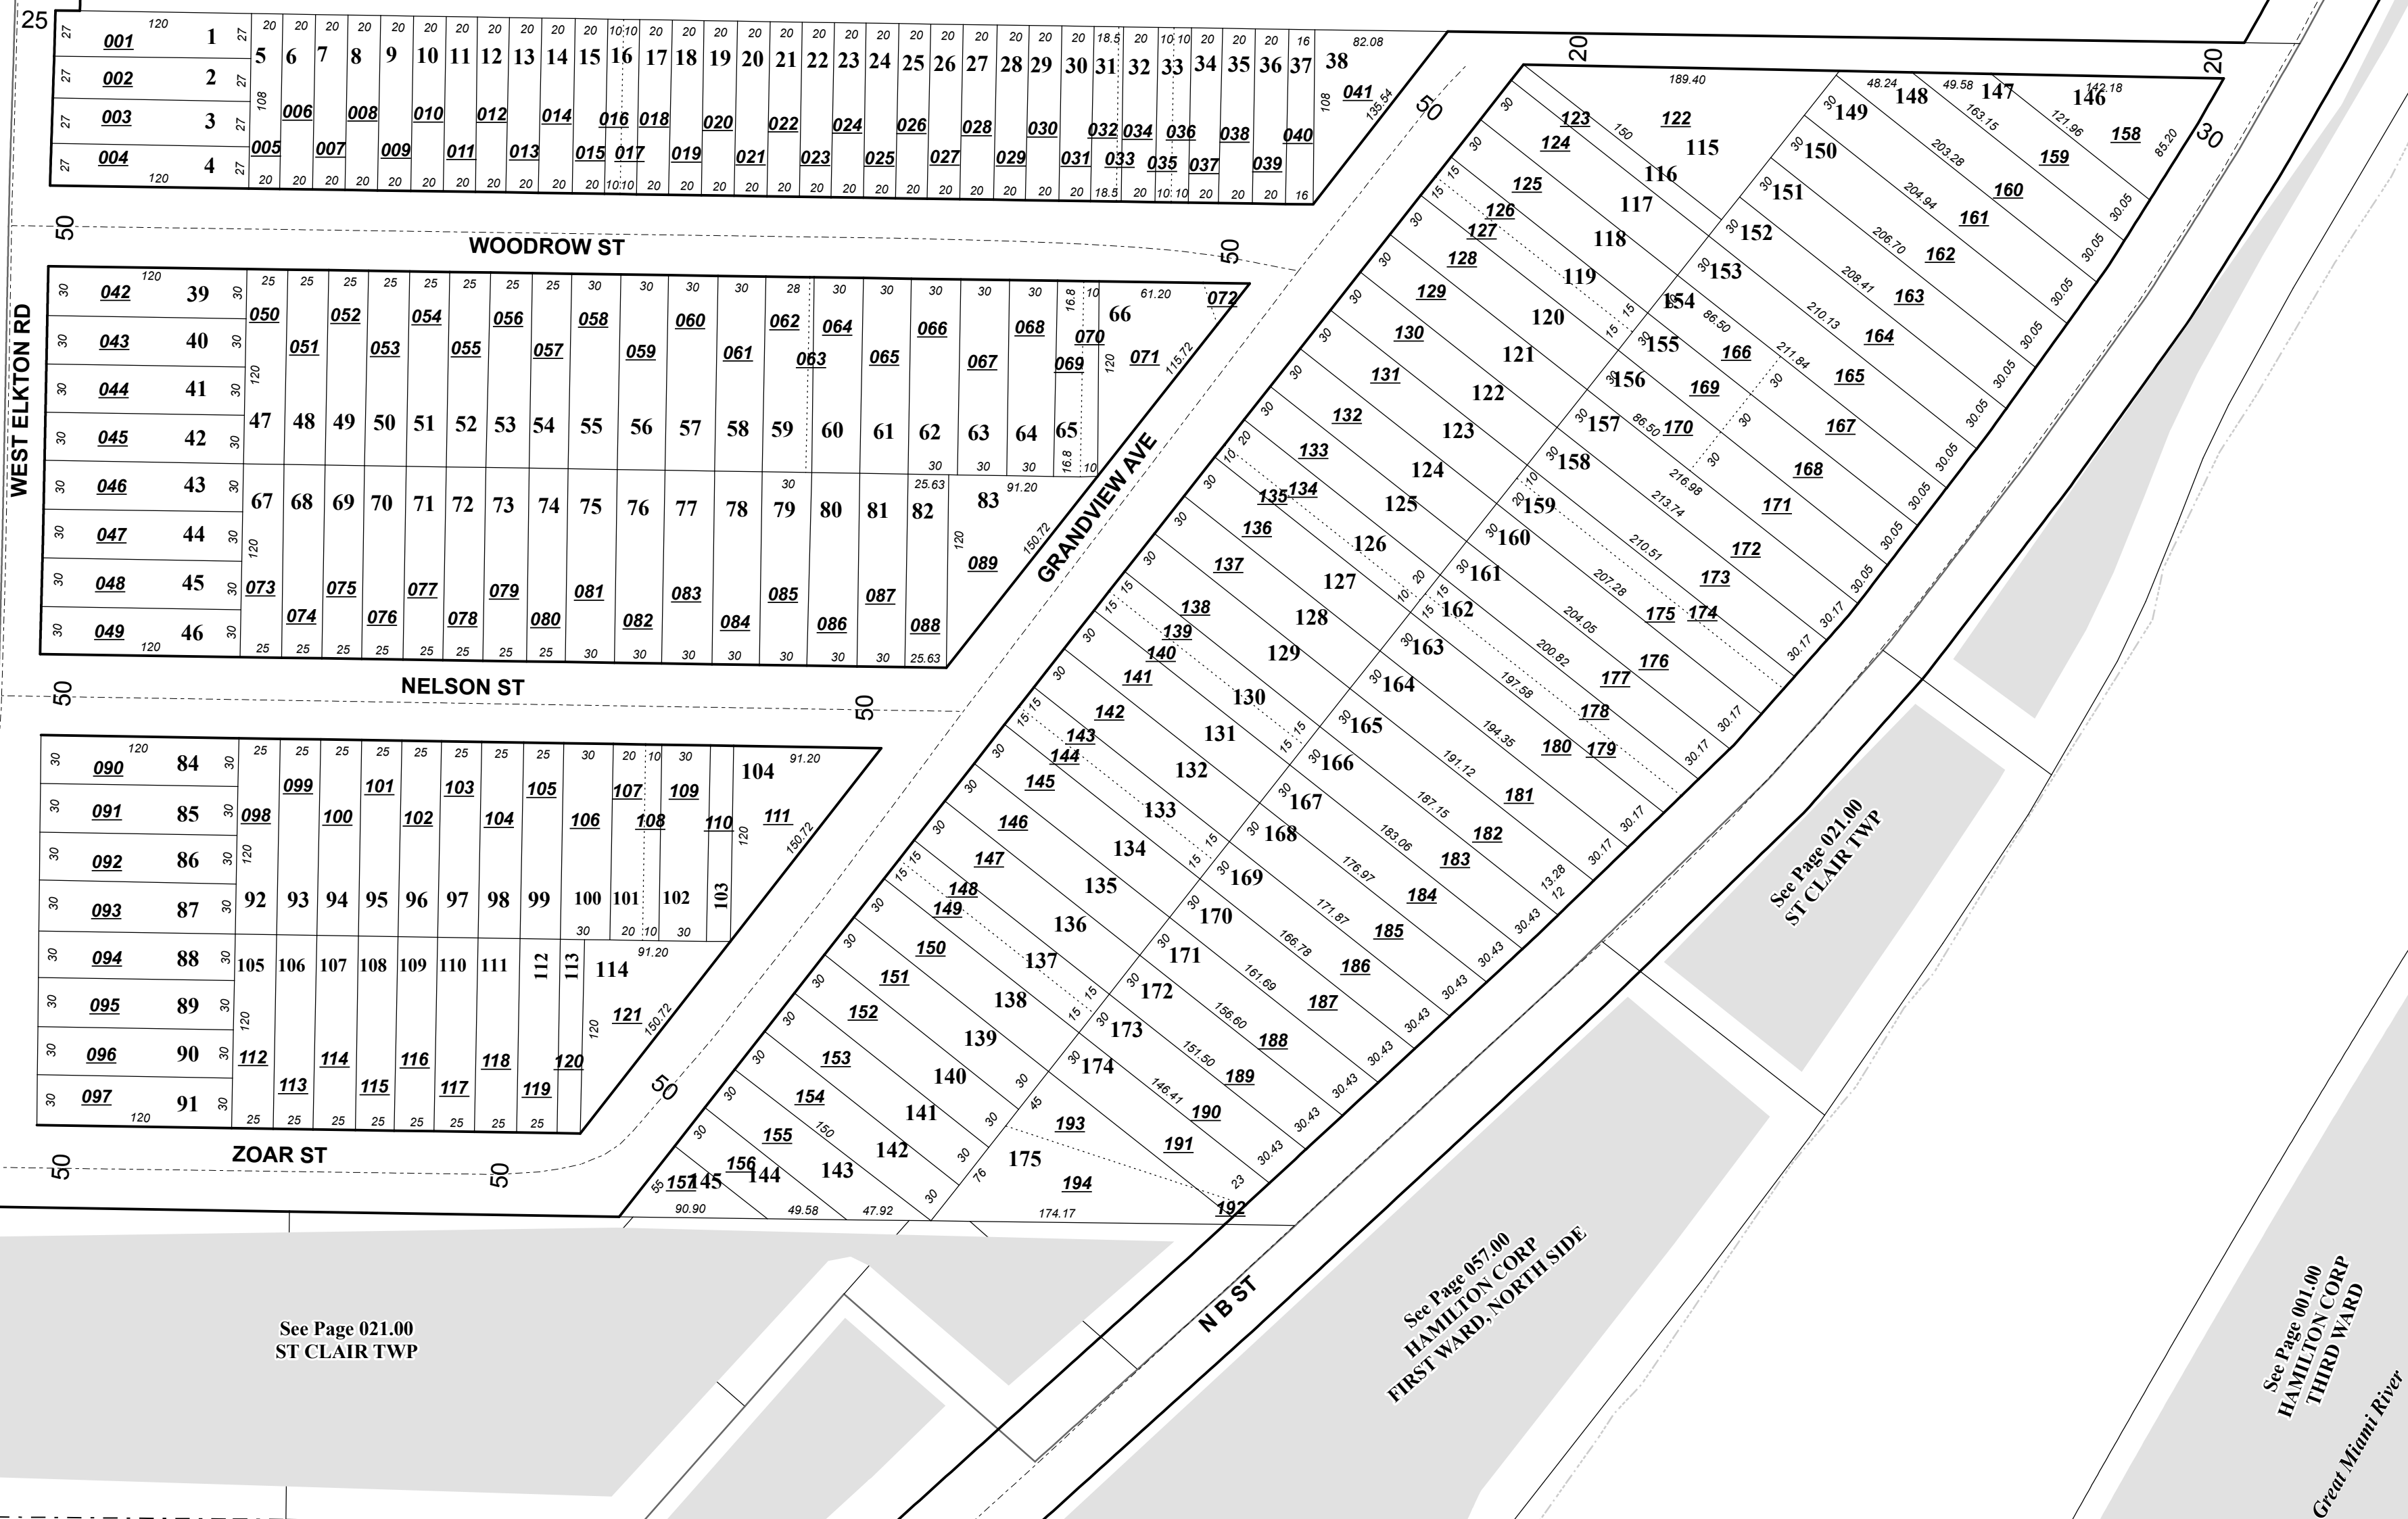

See Page 001.00
HAMILTON CORP
THIRD WARD
Great Miami River