




BCEO Tax Map Department
Administration Building
130 High Street
Hamilton, Ohio 45011
[Tel] 513.887.3500 [Fax] 513.887.3633
WWW.BCEO.ORG



FIRST WARD, NORTH SIDE
HAMILTON CORP
Section 30, Town 2, Range 3
BUTLER COUNTY, OHIO
FOR INFORMATIONAL PURPOSES ONLY. NOT INTENDED FOR USE AS A SURVEY.


Scale: 1"=50'

042000

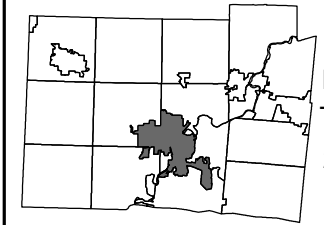

Revised Date: 08/16/2007
Taxing District: P6411
2nd Tax Dist: NONE

See Page 047.00
HAMILTON CORP
FIRST WARD, NORTH SIDE

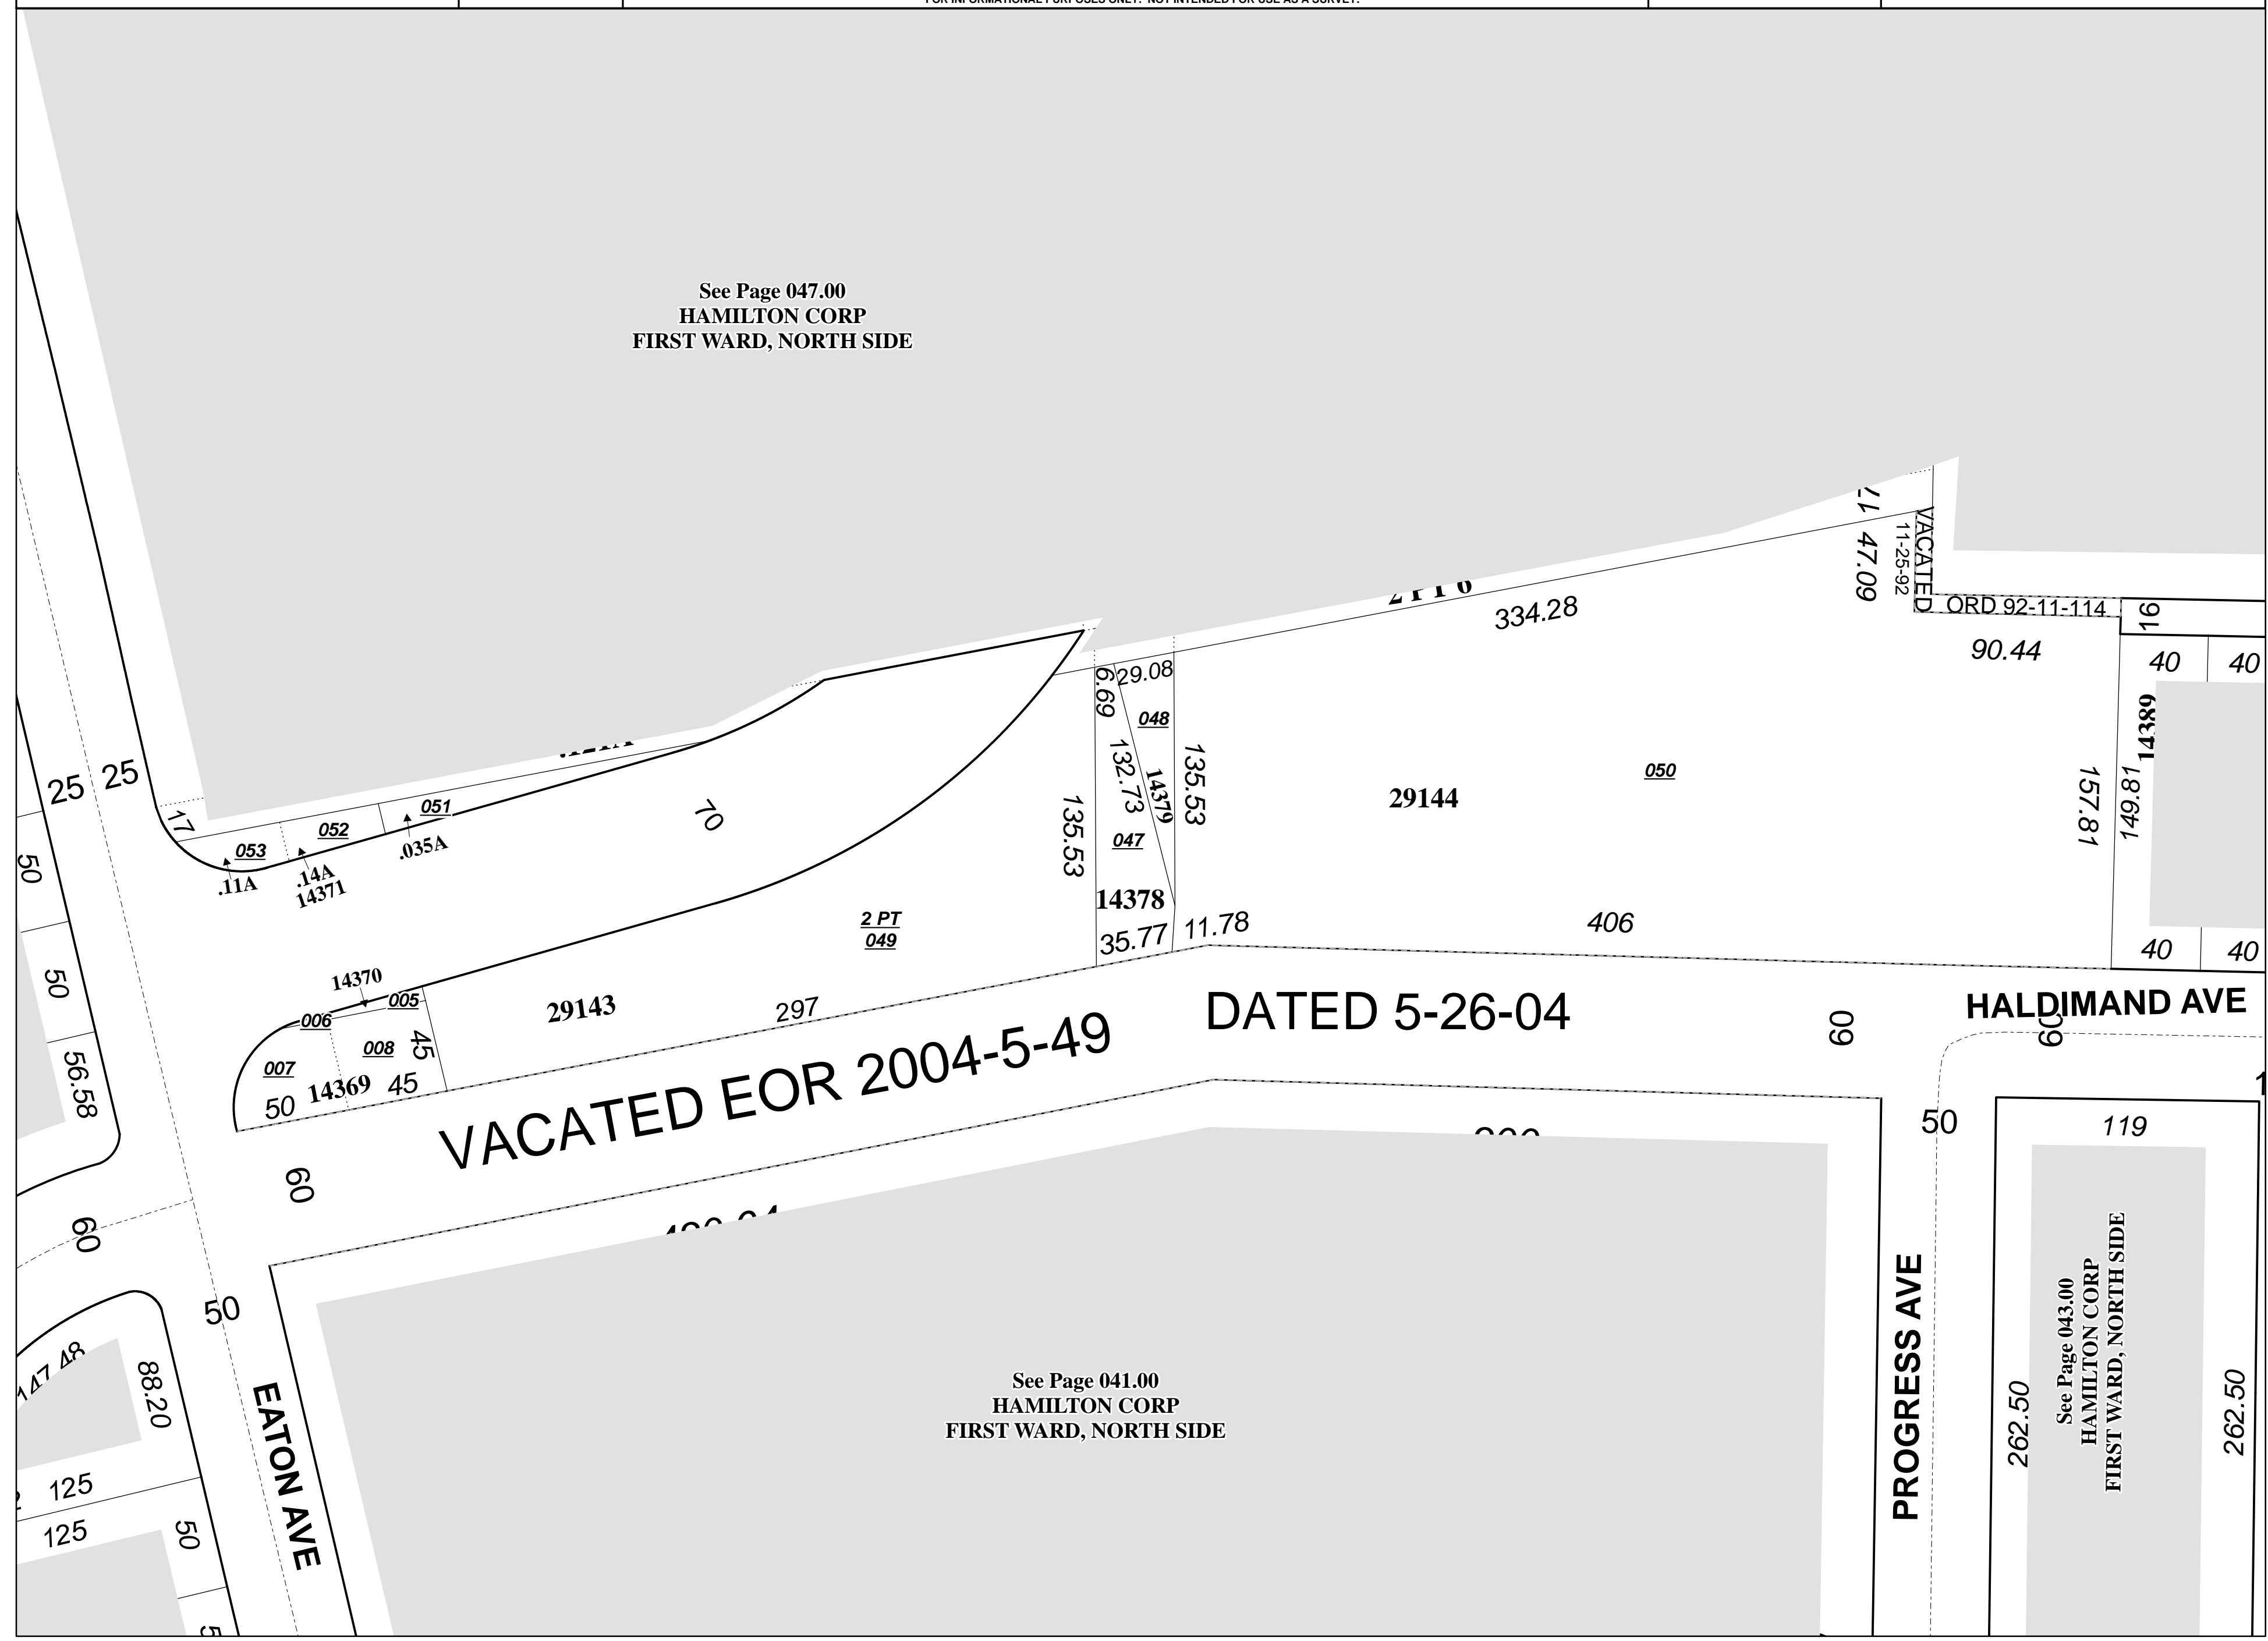

See Page 041.00
HAMILTON CORP
FIRST WARD, NORTH SIDE

PROGRESS AVE

See Page 043.00
HAMILTON CORP
FIRST WARD, NORTH SIDE