




BCEO Tax Map Department  
Administration Building  
130 High Street  
Hamilton, Ohio 45011  
[Tel] 513.887.3500 [Fax] 513.887.3633  
WWW.BCEO.ORG

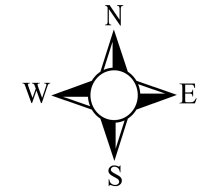


PLOT DATE: 03/05/2009

**FIRST WARD**  
**MIDDLETOWN CORP**  
**Section 18, Town 2, Range 4**  
**BUTLER COUNTY, OHIO**

FOR INFORMATIONAL PURPOSES ONLY. NOT INTENDED FOR USE AS A SURVEY.


Scale: 1"=200'

**038000**

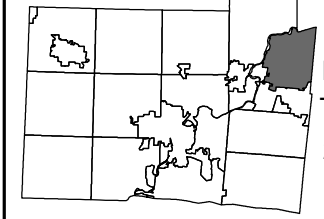

Revised Date: 9/4/2007  
Taxing District: Q6511  
2nd Tax Dist: NONE

See Page 070.00  
MIDDLETOWN CORP  
FIRST WARD

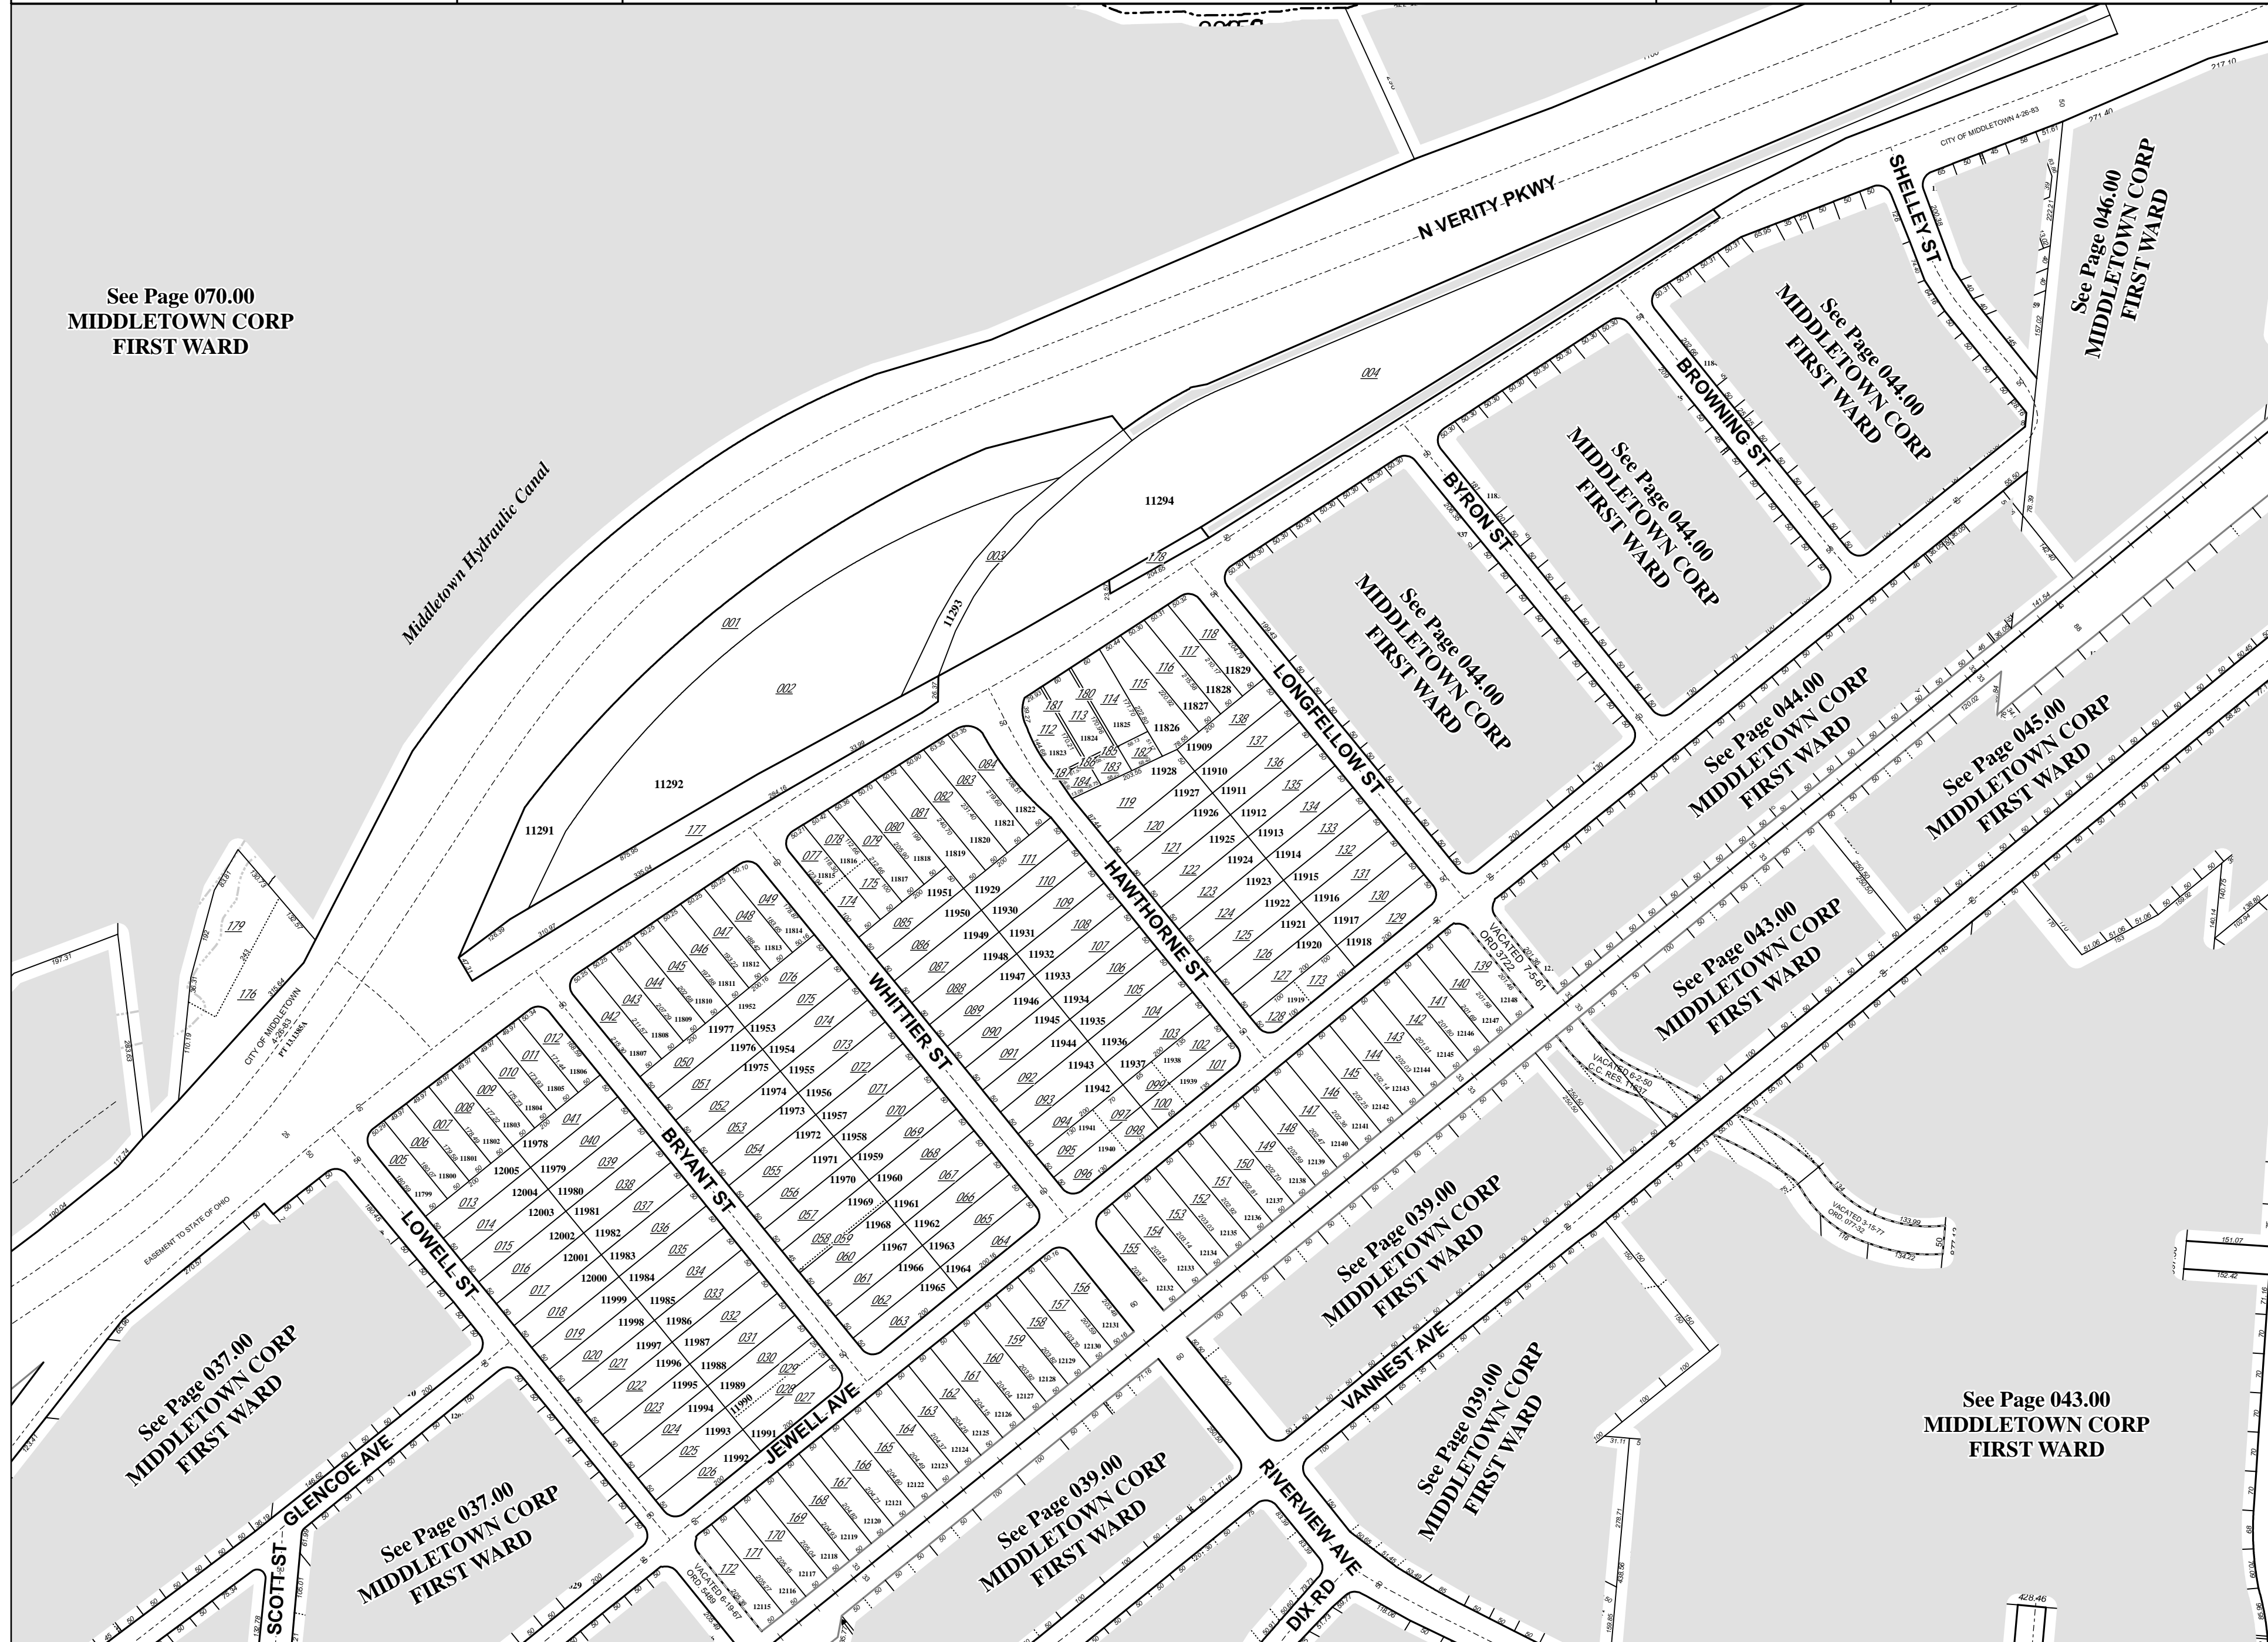

See Page 046.00  
MIDDLETOWN CORP  
FIRST WARD

See Page 044.00  
MIDDLETOWN CORP  
FIRST WARD

See Page 044.00  
MIDDLETOWN CORP  
FIRST WARD

See Page 044.00  
MIDDLETOWN CORP  
FIRST WARD

See Page 045.00  
MIDDLETOWN CORP  
FIRST WARD

See Page 043.00  
MIDDLETOWN CORP  
FIRST WARD

See Page 039.00  
MIDDLETOWN CORP  
FIRST WARD

See Page 039.00  
MIDDLETOWN CORP  
FIRST WARD

See Page 039.00  
MIDDLETOWN CORP  
FIRST WARD

See Page 037.00  
MIDDLETOWN CORP  
FIRST WARD

See Page 043.00  
MIDDLETOWN CORP  
FIRST WARD