


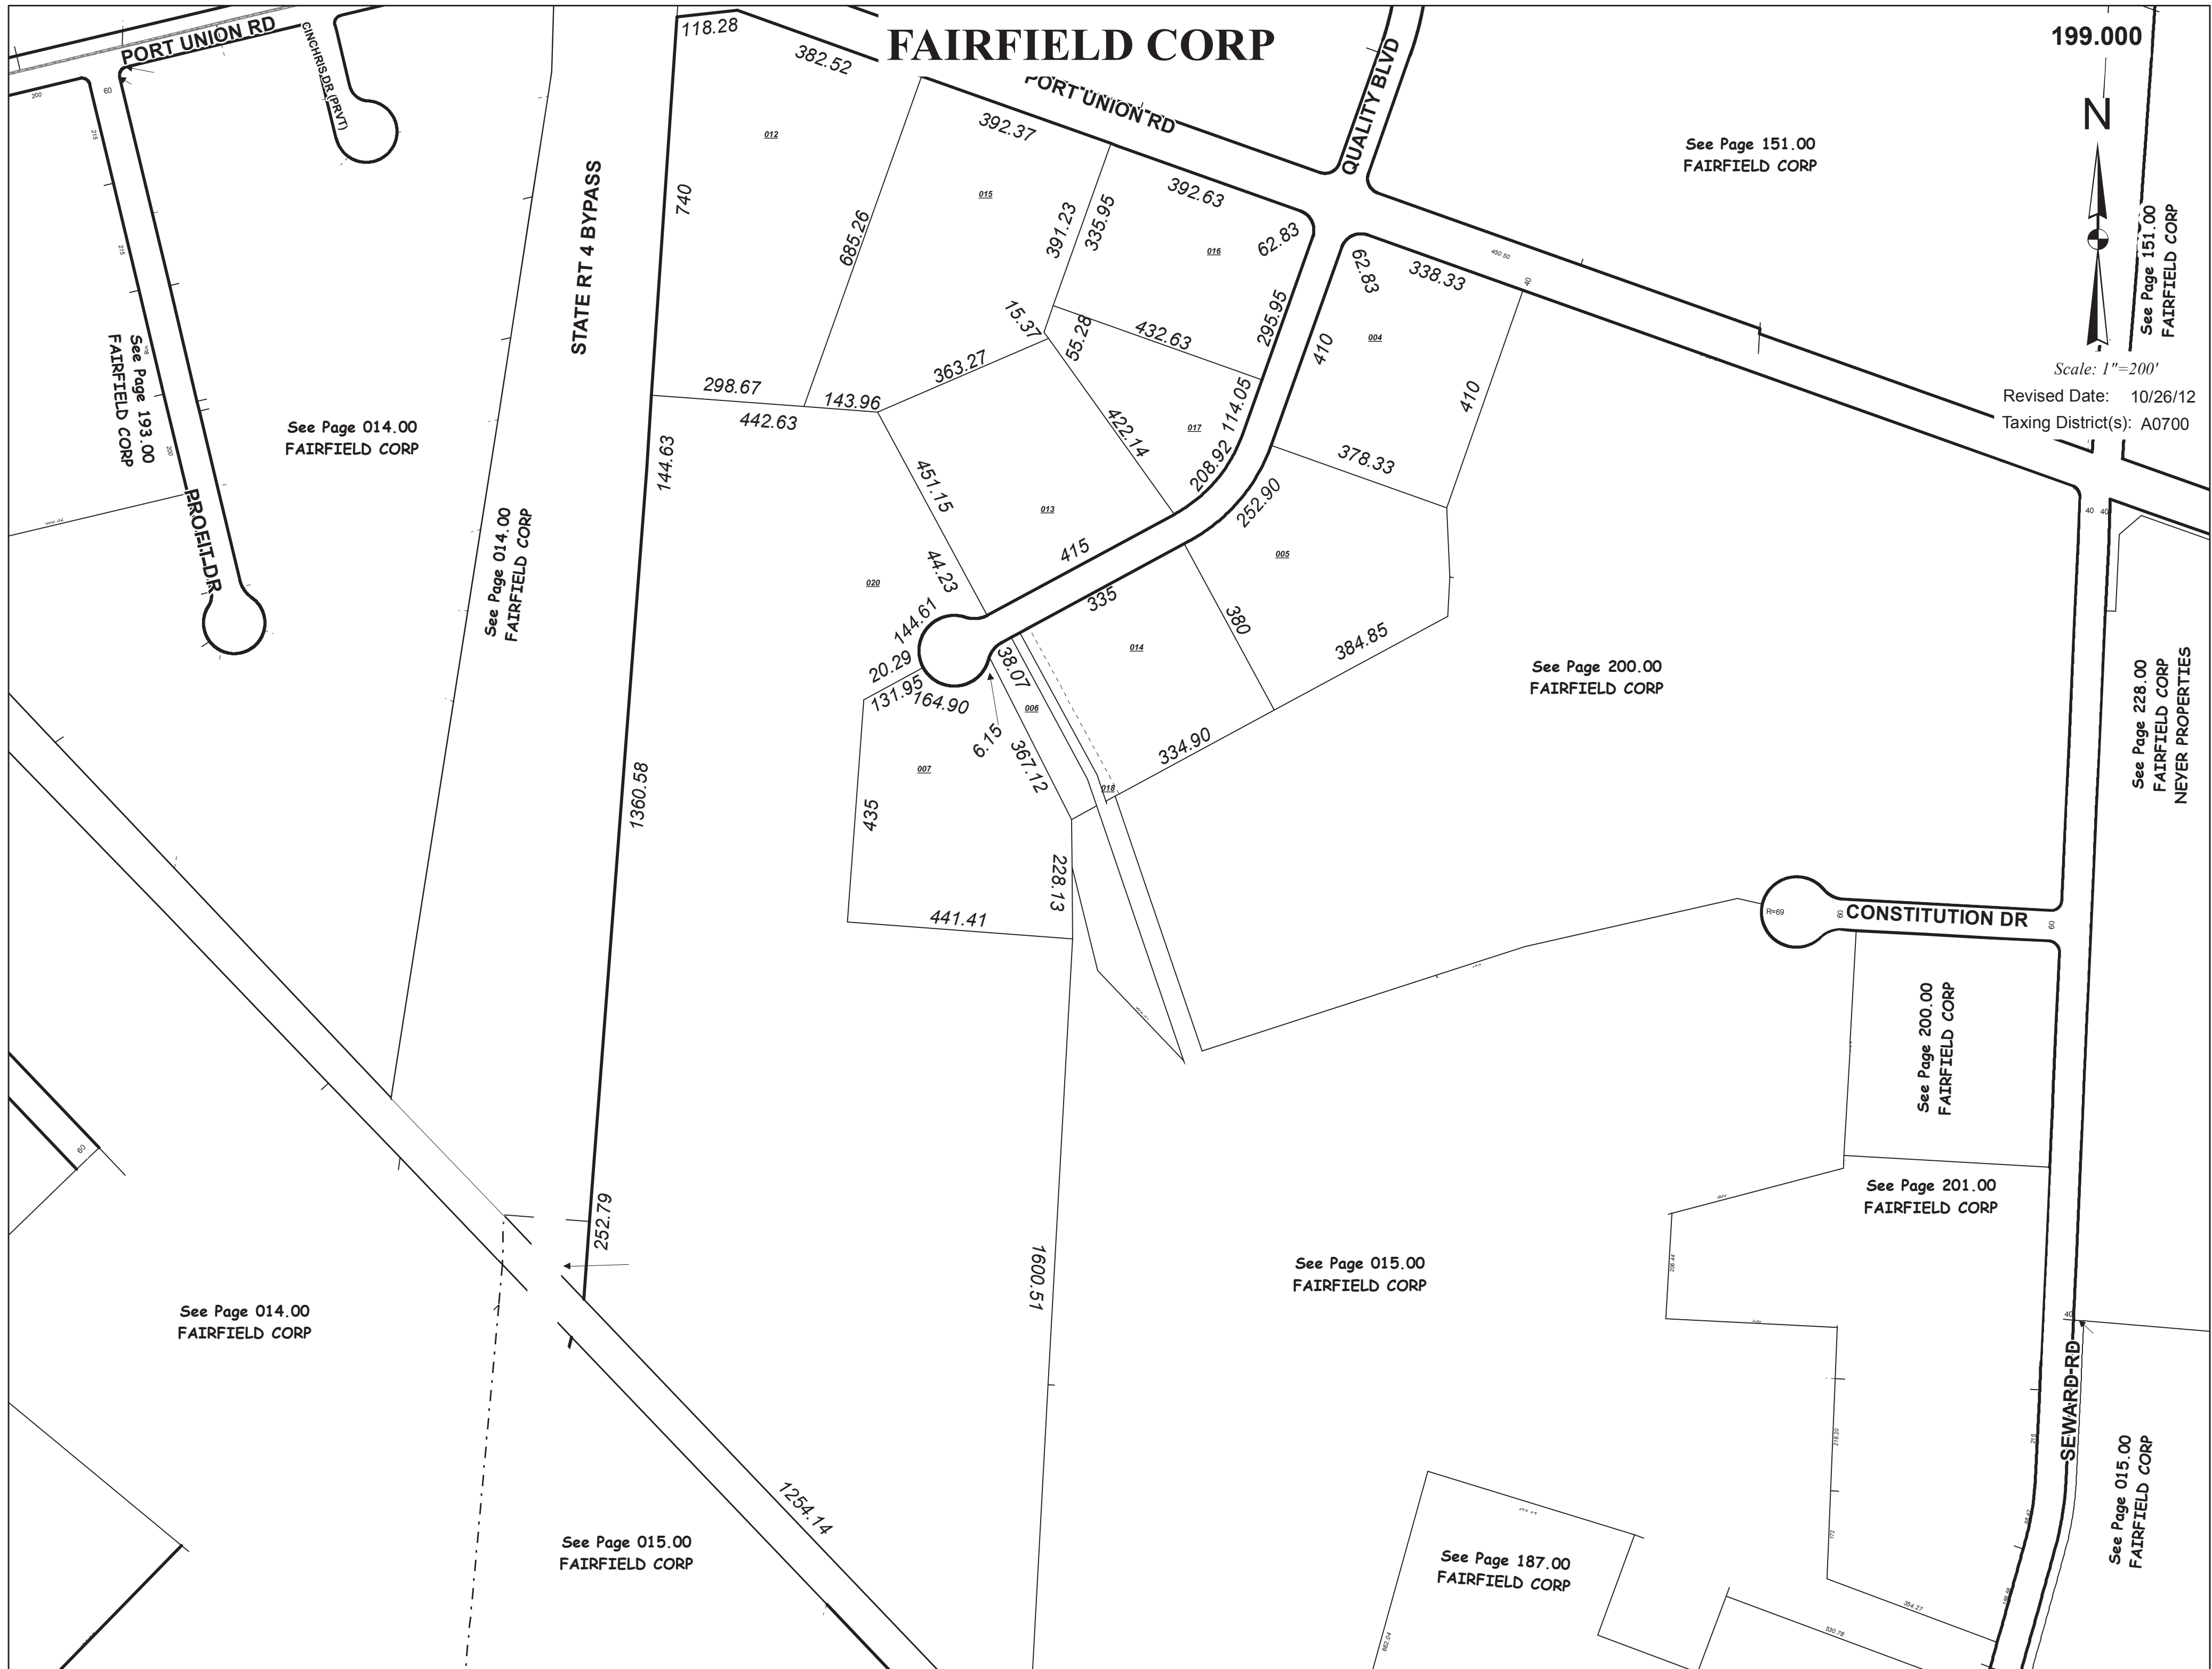

FAIRFIELD CORP

199.000

N

See Page 151.00
FAIRFIELD CORP

Scale: 1"=200'

Revised Date: 10/26/12

Taxing District(s): A0700

See Page 151.00
FAIRFIELD CORP

See Page 200.00
FAIRFIELD CORP

See Page 228.00
FAIRFIELD CORP
NEVER PROPERTIES

CONSTITUTION DR

See Page 200.00
FAIRFIELD CORP

See Page 201.00
FAIRFIELD CORP

See Page 015.00
FAIRFIELD CORP

See Page 187.00
FAIRFIELD CORP

See Page 015.00
FAIRFIELD CORP

STATE RT 4 BYPASS

PORT UNION RD

QUALITY BLVD

BROELT DR

252.79

1254.14

1600.51

1360.58

144.63

740

118.28

382.52

392.37

392.63

338.33

378.33

384.85

380

334.90

415

422.14

432.63

335.95

391.23

392.37

295.95

62.83

208.92

114.05

252.90

410

410

338.33

380

384.85

335

415

422.14

432.63

335.95

391.23

392.37

392.63

685.26

298.67

442.63

143.96

451.15

44.23

20.29

131.95

164.90

6.15

38.07

367.12

228.13

441.41

See Page 193.00
FAIRFIELD CORP

See Page 014.00
FAIRFIELD CORP

See Page 014.00
FAIRFIELD CORP

See Page 014.00
FAIRFIELD CORP

See Page 015.00
FAIRFIELD CORP

See Page 015.00
FAIRFIELD CORP

See Page 187.00
FAIRFIELD CORP

See Page 200.00
FAIRFIELD CORP

See Page 201.00
FAIRFIELD CORP

See Page 015.00
FAIRFIELD CORP