




BCEO Tax Map Department  
 Administration Building  
 130 High Street  
 Hamilton, Ohio 45011  
 [Tel] 513.887.3500 [Fax] 513.887.3633  
 WWW.BCEO.ORG

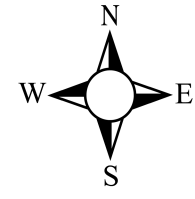

PLOT DATE: 12/19/2008

# MORGAN TWP


## Section 20, Town 3, Range 1

### BUTLER COUNTY, OHIO

FOR INFORMATIONAL PURPOSES ONLY. NOT INTENDED FOR USE AS A SURVEY.

Scale: 1"=200'

020200

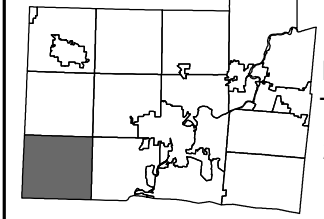


Revised Date: 2/14/2005  
 Taxing District: G3210  
 2nd Tax Dist: NONE

See Page 017.00  
 MORGAN TWP

See Page 017.33  
 MORGAN TWP

See Page 017.00  
 MORGAN TWP

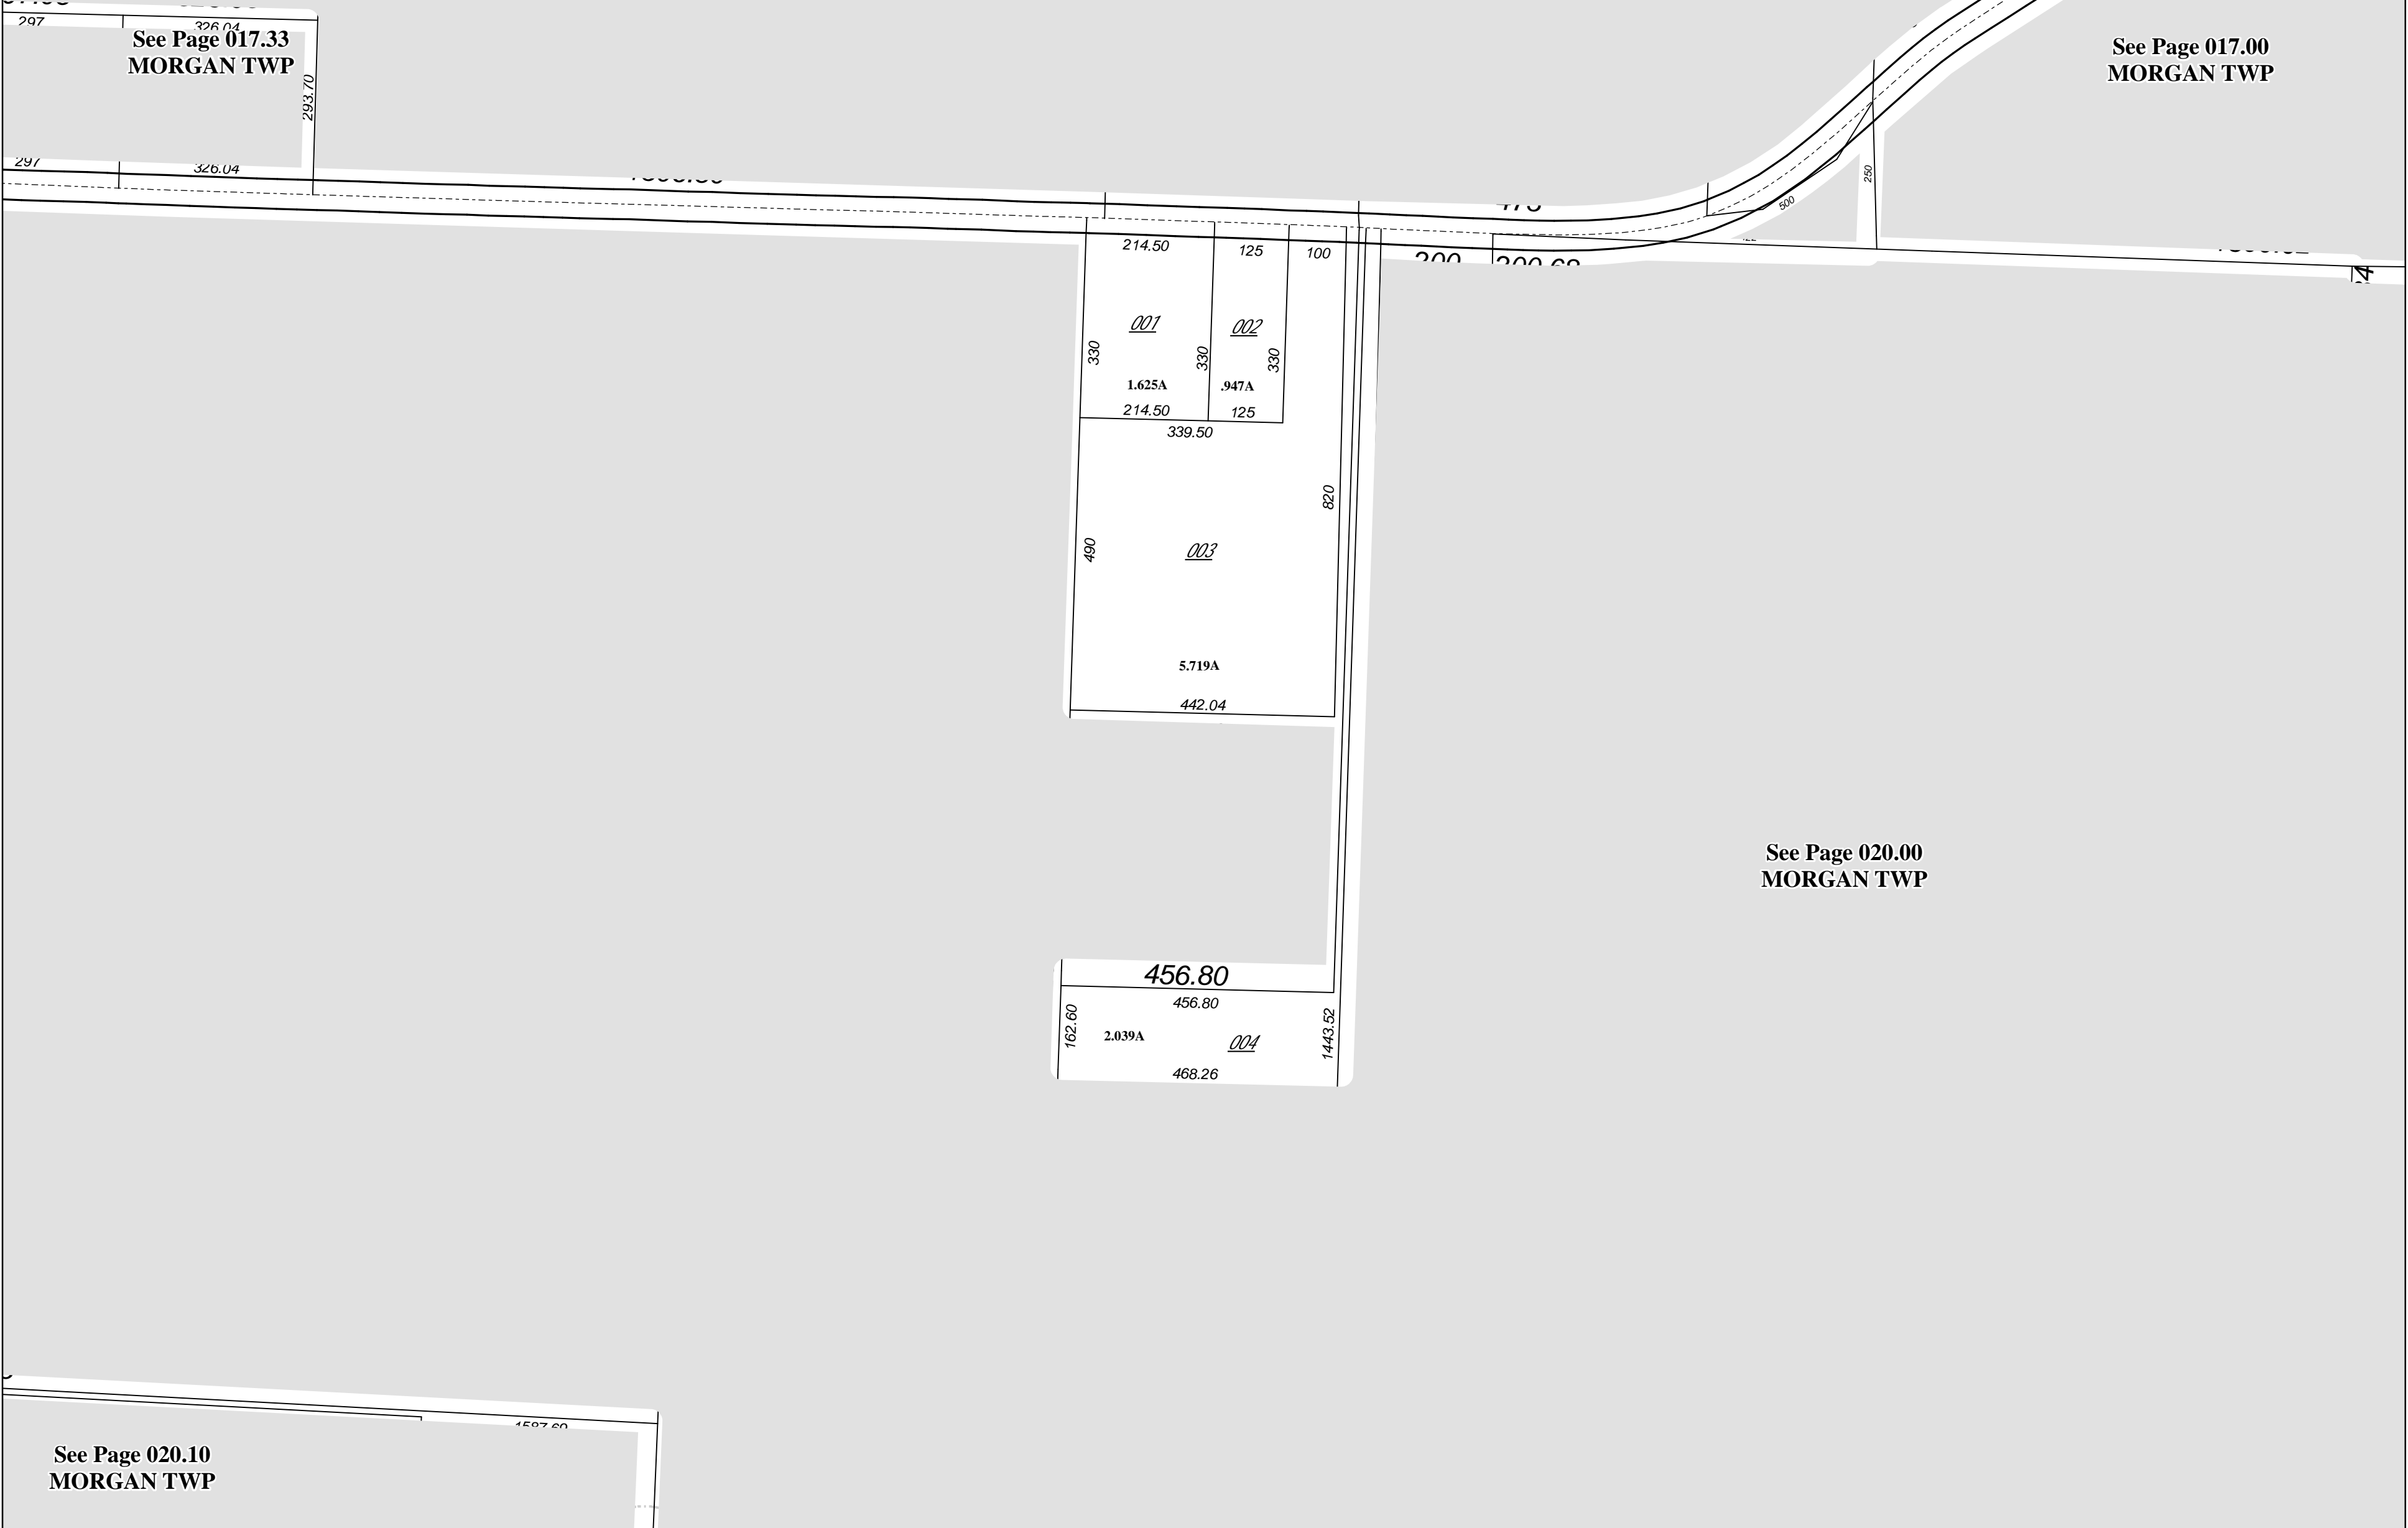

See Page 020.00  
 MORGAN TWP

See Page 020.10  
 MORGAN TWP