


FAIRFIELD TOWNSHIP

Section 15, Town 2, Range 3

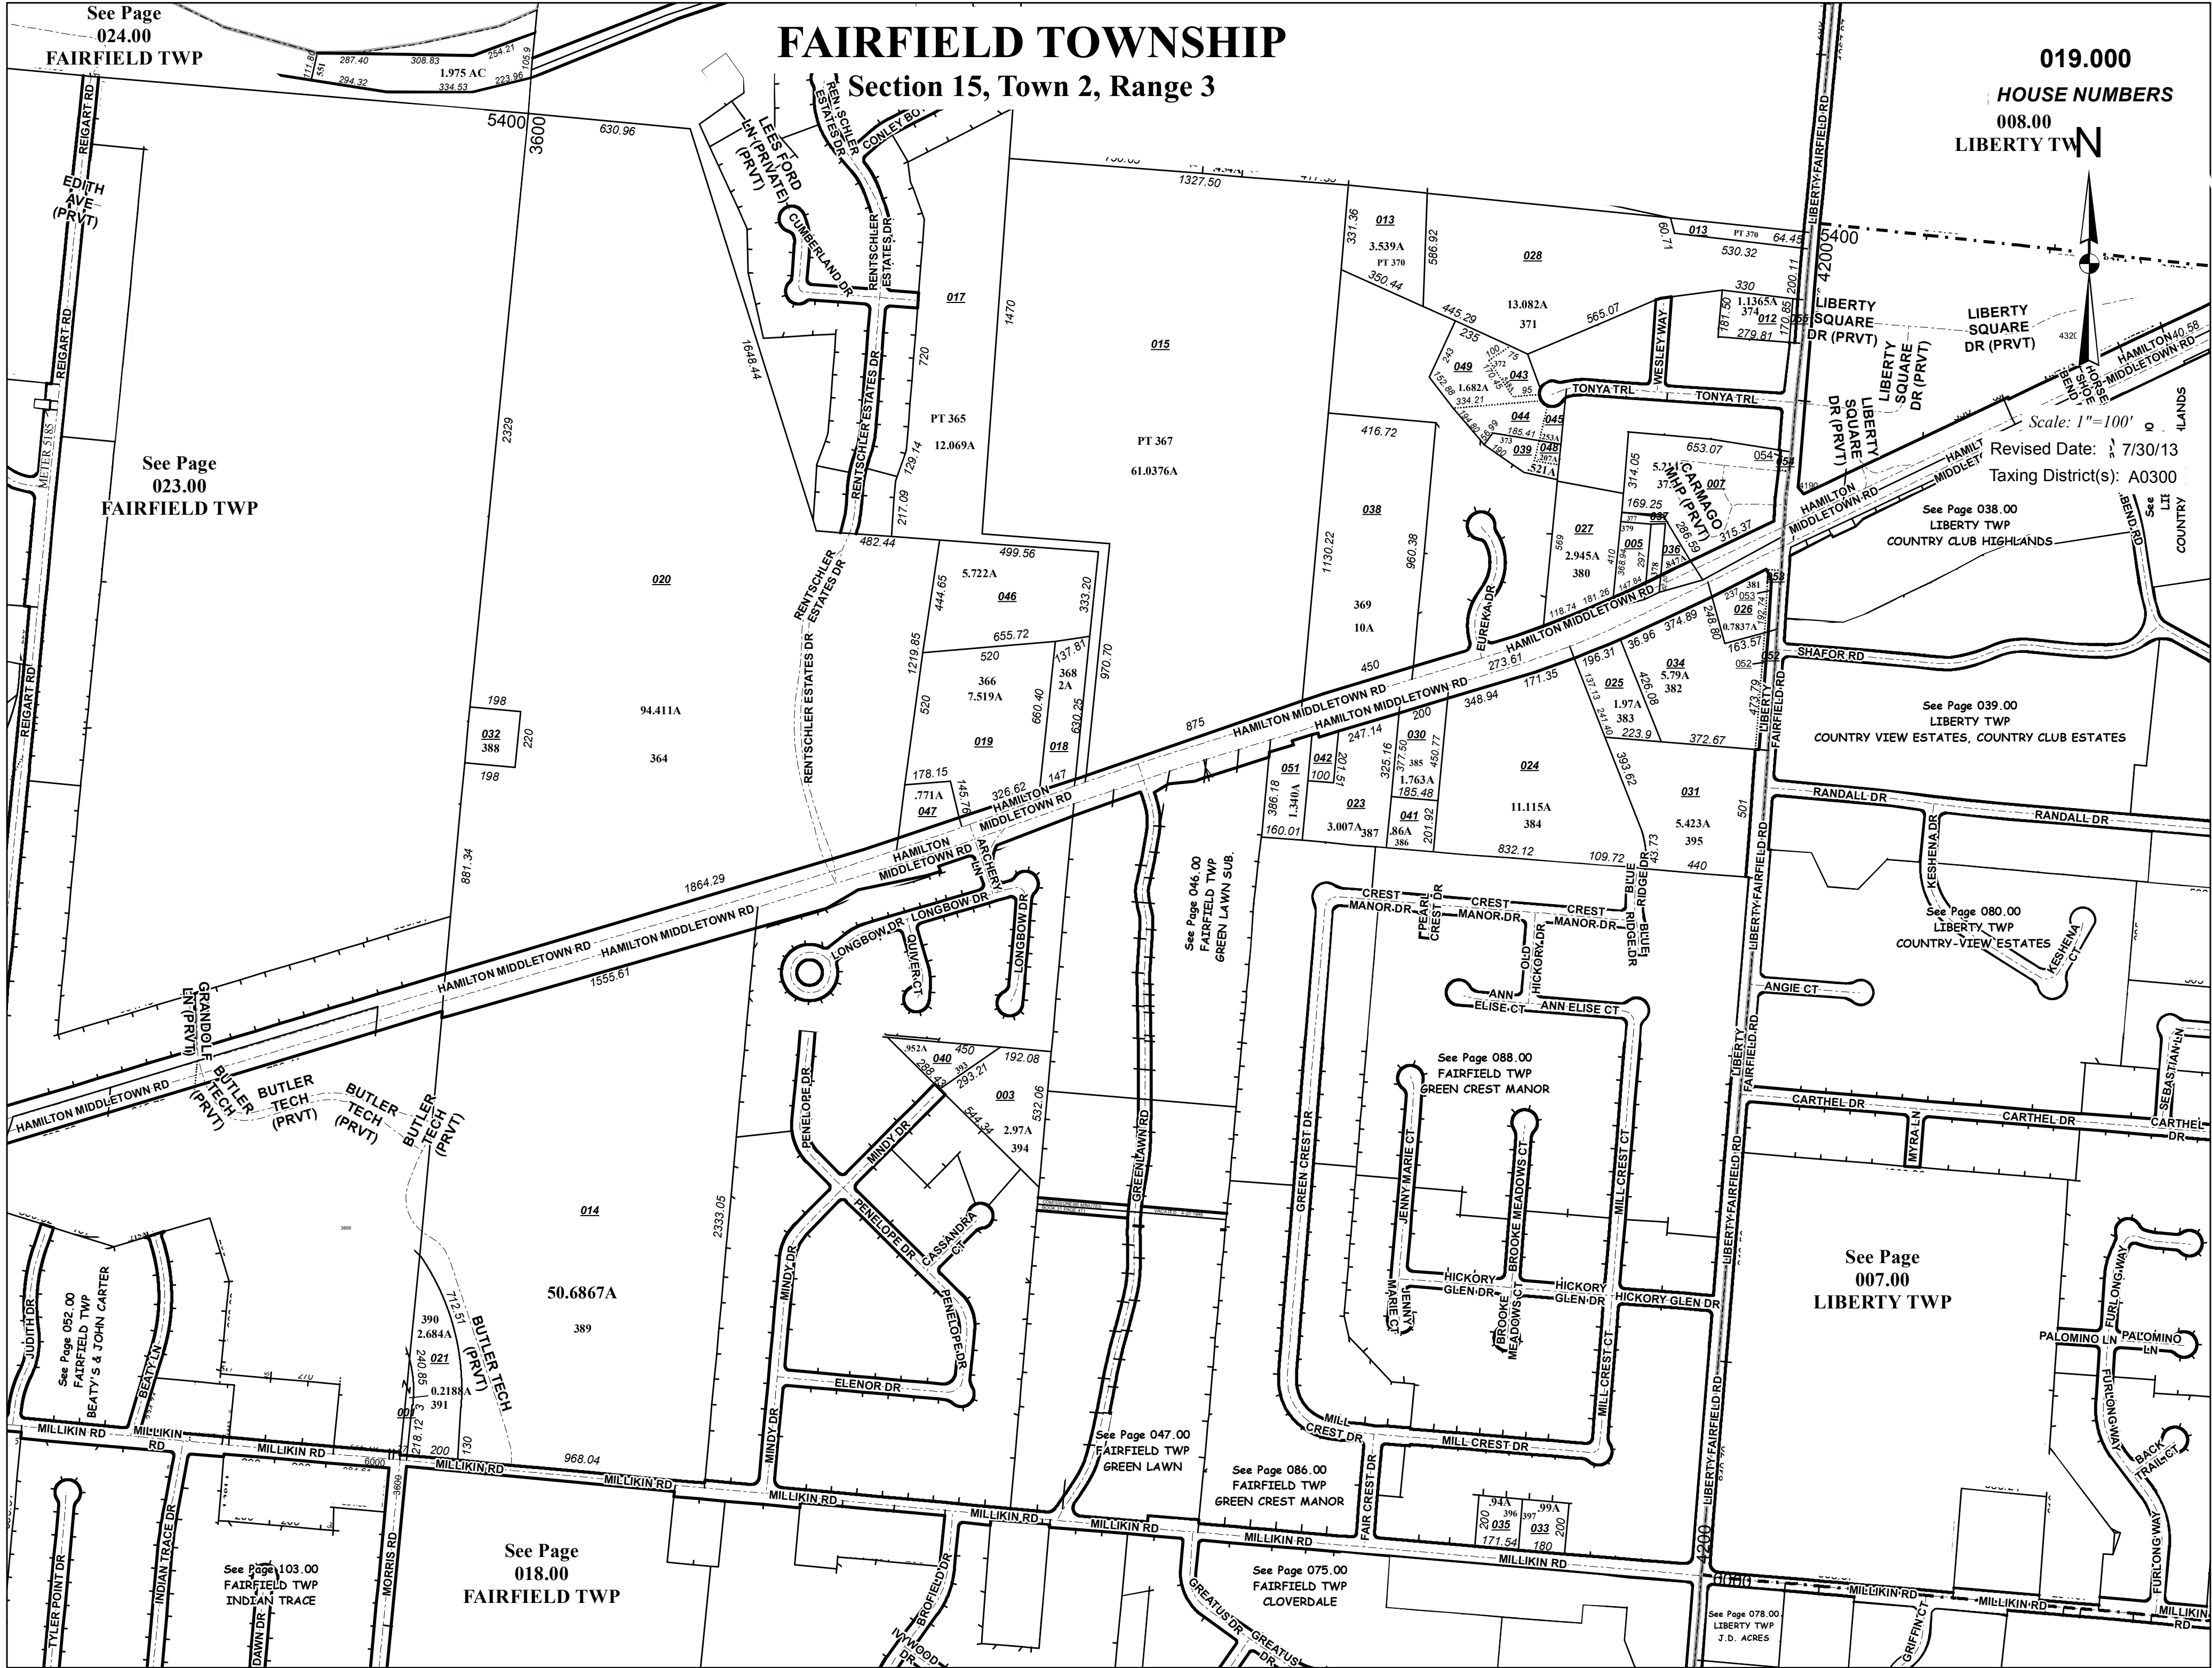

See Page
024.00
FAIRFIELD TWP

See Page
023.00
FAIRFIELD TWP

019.000
HOUSE NUMBERS
008.00
LIBERTY TWP

Scale: 1"=100'
Revised Date: 7/30/13
Taxing District(s): A0300

See Page 038.00
LIBERTY TWP
COUNTRY CLUB HIGHLANDS

See Page 039.00
LIBERTY TWP
COUNTRY VIEW ESTATES, COUNTRY CLUB ESTATES

See Page
007.00
LIBERTY TWP

See Page 046.00
FAIRFIELD TWP
GREEN LAWN SUB.

See Page 088.00
FAIRFIELD TWP
GREEN CREST MANOR

See Page 047.00
FAIRFIELD TWP
GREEN LAWN

See Page 086.00
FAIRFIELD TWP
GREEN CREST MANOR

See Page 075.00
FAIRFIELD TWP
CLOVERDALE

See Page 103.00
FAIRFIELD TWP
INDIAN TRACE

See Page
018.00
FAIRFIELD TWP

See Page 078.00
LIBERTY TWP
J.D. ACRES