



BCEO Tax Map Department
Administration Building
130 High Street
Hamilton, Ohio 45011
[Tel] 513.887.3500 [Fax] 513.887.3633
WWW.BCEO.ORG




PLOT DATE: 07/07/2009

FOURTH WARD, SOUTH SIDE
MIDDLETOWN CORP
Section 08, Town 2, Range 4
BUTLER COUNTY, OHIO

FOR INFORMATIONAL PURPOSES ONLY. NOT INTENDED FOR USE AS A SURVEY.


Scale: 1"=100'

086000

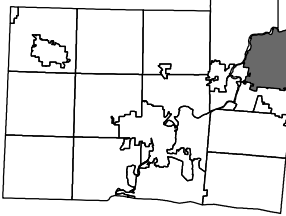

Revised Date: 05/13/2003
Taxing District: Q6542
2nd Tax Dist: NONE

See Page 058.00
MIDDLETOWN CORP
FOURTH WARD, SOUTH SIDE

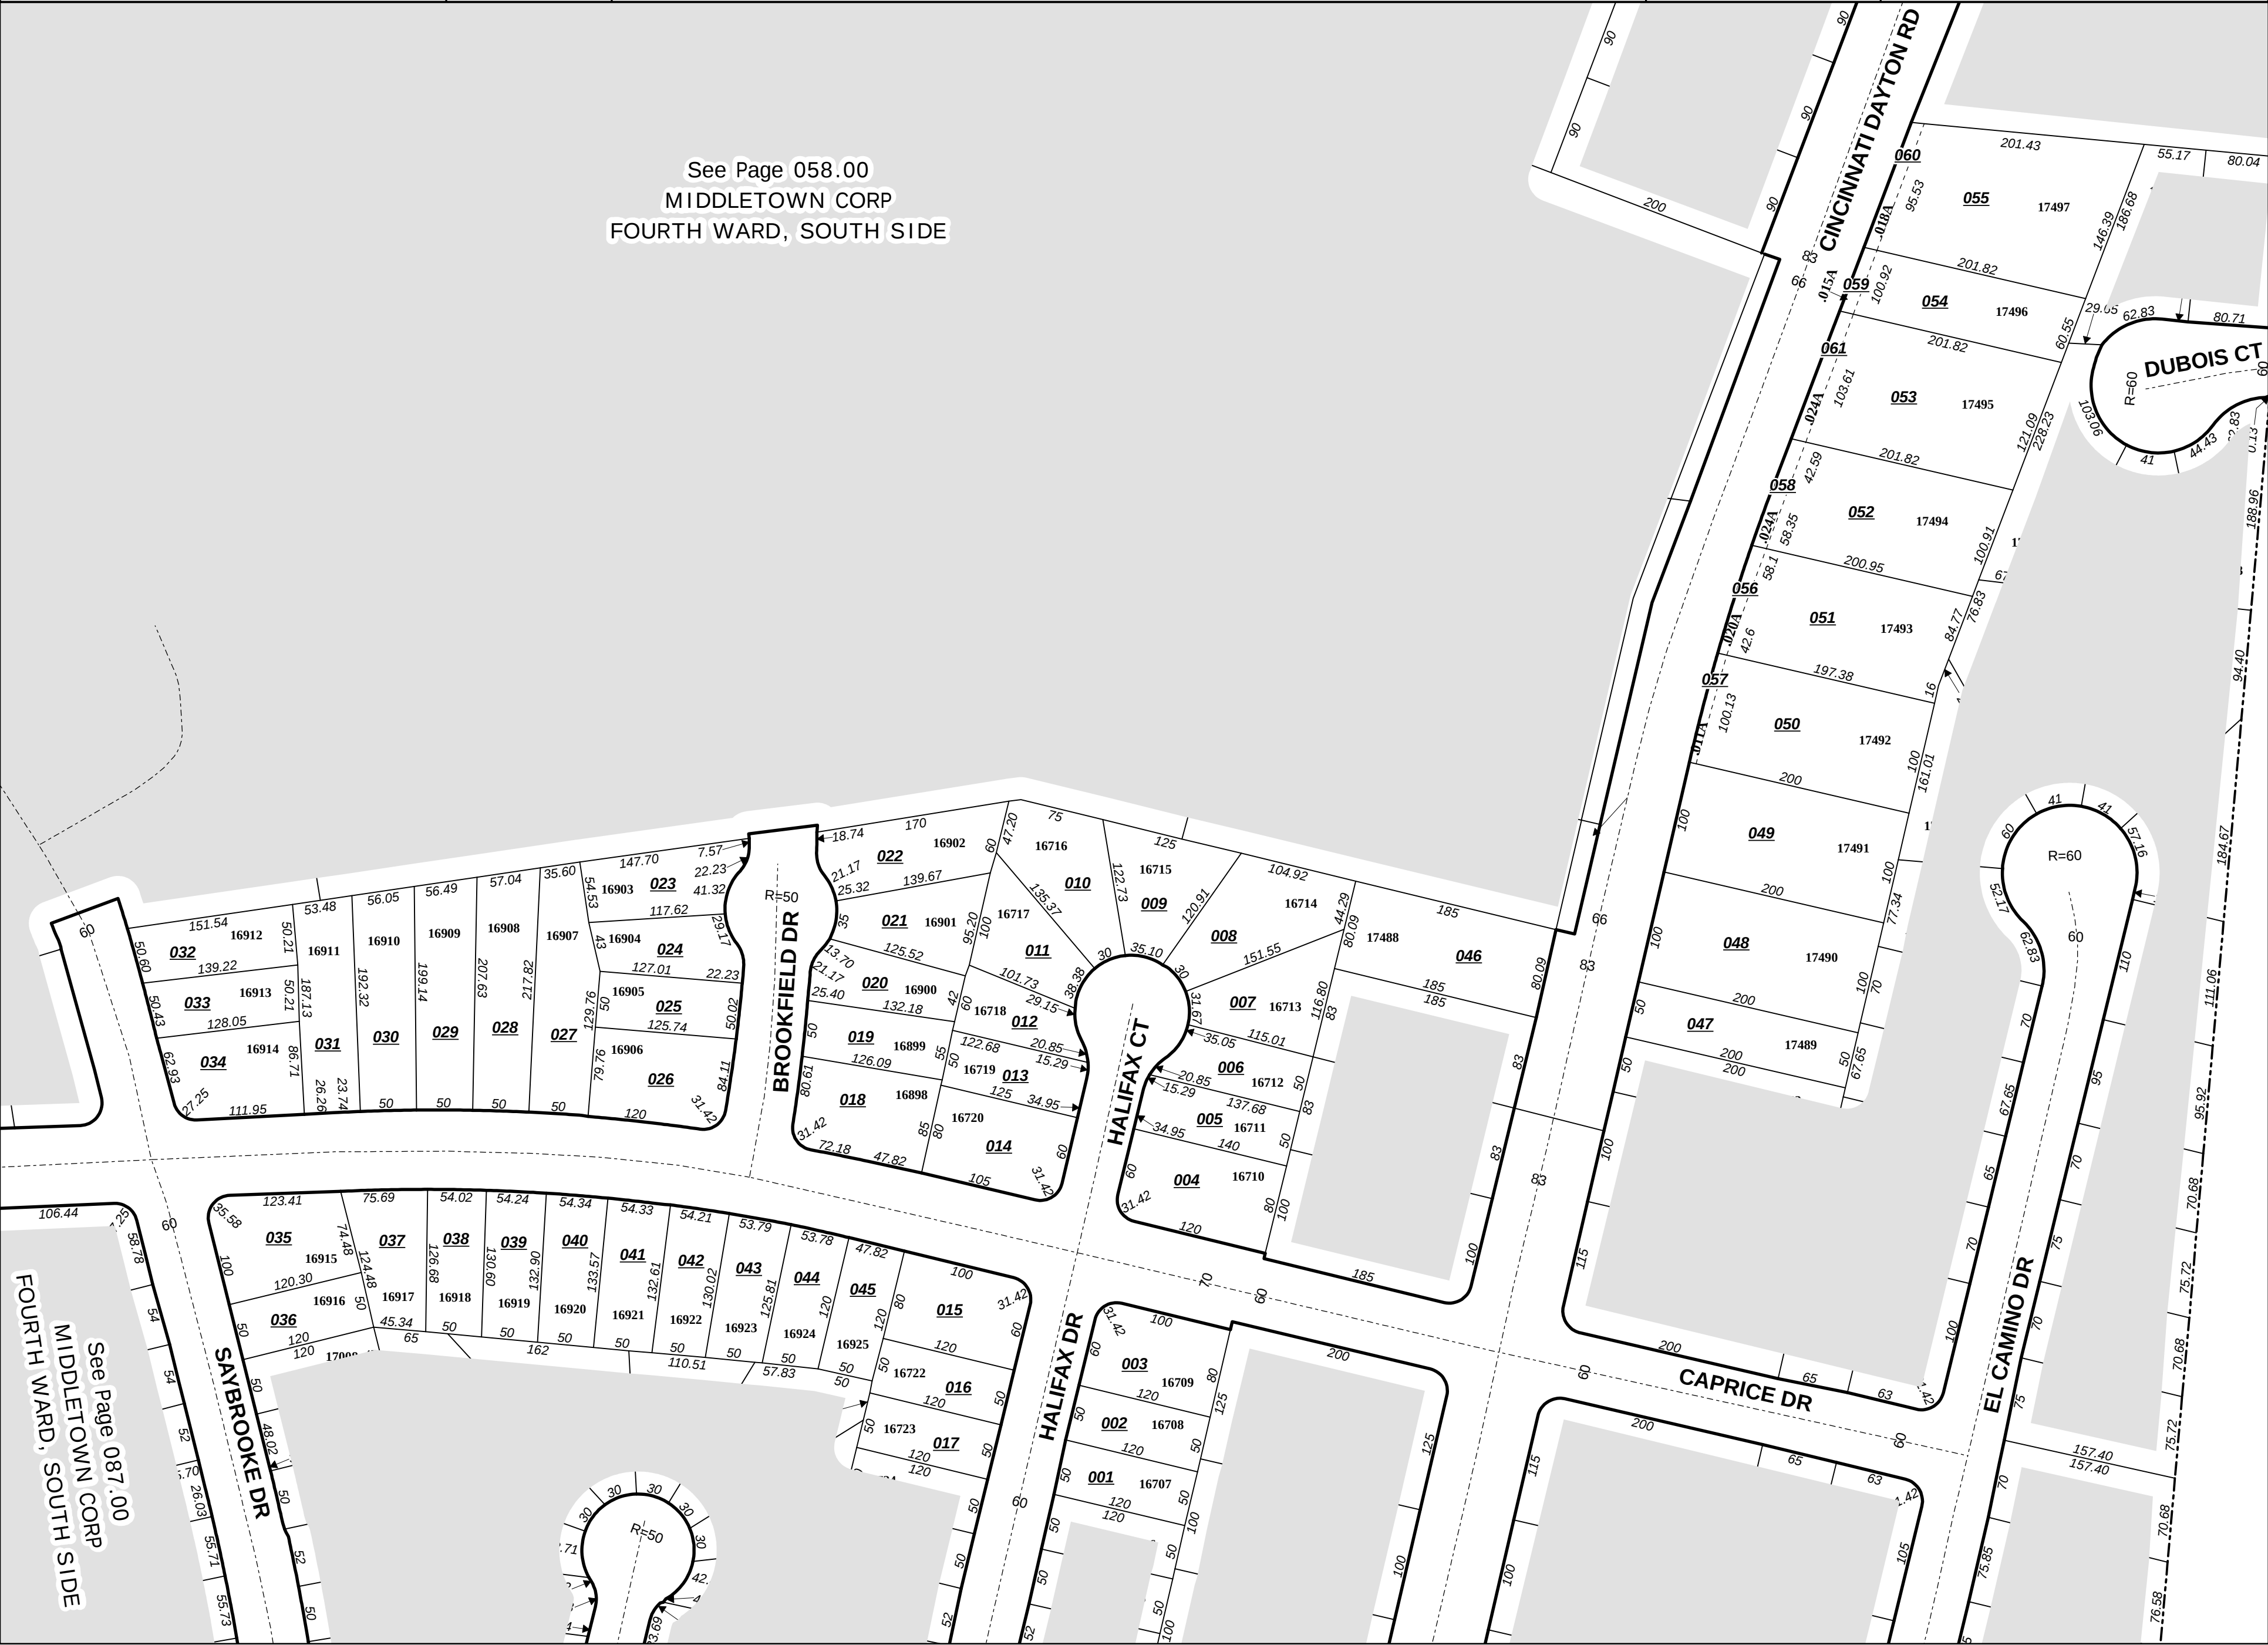

See Page 087.00
MIDDLETOWN CORP
FOURTH WARD, SOUTH SIDE