

MIDDLETOWN
FORTH WARD, SOUTH SIDE
FOURTH WARD, SOUTH SIDE

090.000

See Page 091.00
MIDDLETOWN CORP
FOURTH WARD, SOUTH SIDE




Scale: 1"=400'

Revised Date: 12/22/2011
Taxing District: Q6542


LEFFERSON RD

See Page 058.00
MIDDLETOWN CORP
FOURTH WARD, SOUTH SIDE

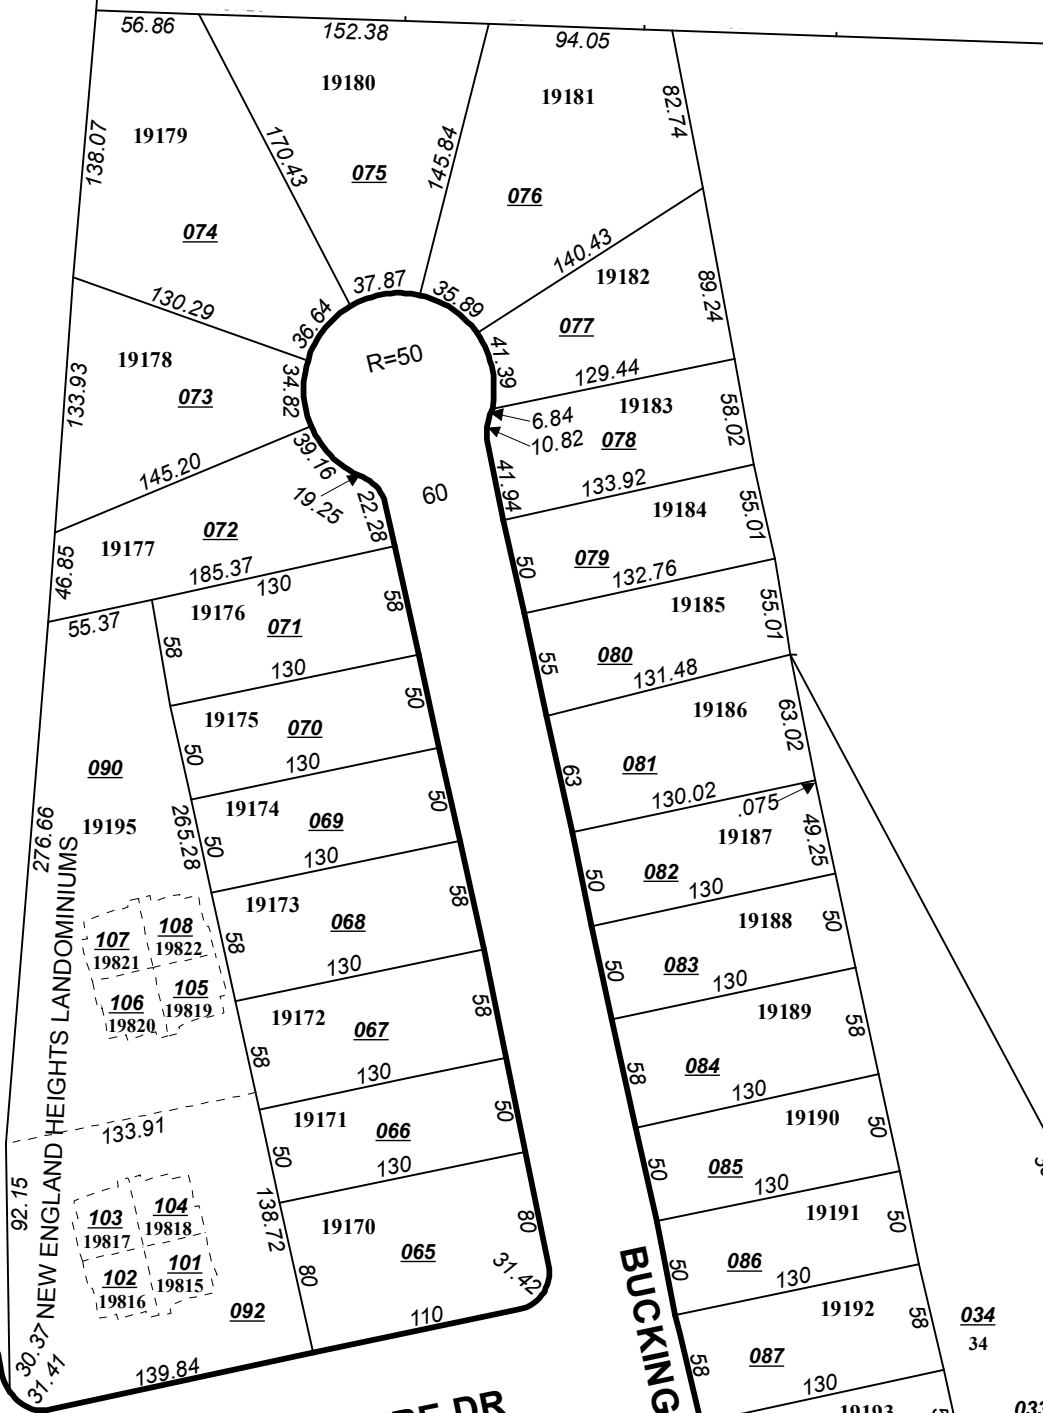

BUCKINGHAM CT

YORKSHIRE DR

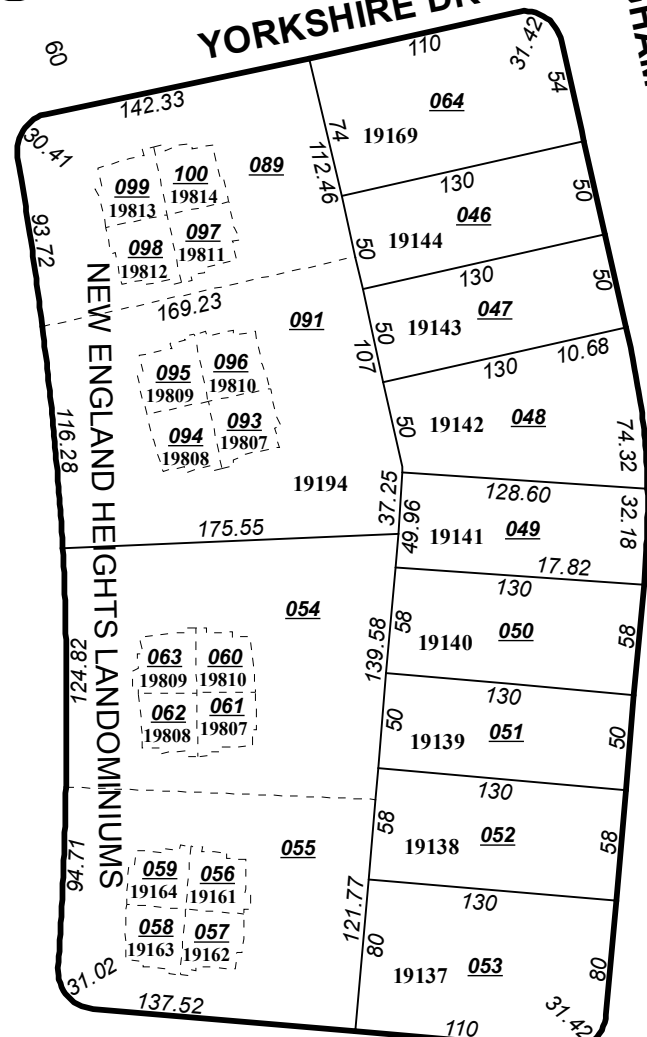

NEW ENGLAND HEIGHTS LANDMINIUMS

EAST RIDGE CONDOMINIUMS (PRVT)

EAST RIDGE CONDOMINIUMS

CYPRESS COMMONS APARTMENTS (PRVT)

SAYBROKE DR

See Page 086.00
MIDDLETOWN CORP
FOURTH WARD, SOUTH SIDE

See Page 058.00
MIDDLETOWN CORP
FOURTH WARD, SOUTH SIDE

See Page 058.00
MIDDLETOWN CORP
FOURTH WARD, SOUTH SIDE

S BREIEL BLVD

S BREIEL BLVD

CAPRICE DR