




BCEO Tax Map Department
Administration Building
130 High Street
Hamilton, Ohio 45011
[Tel] 513.887.3500 [Fax] 513.887.3633
WWW.BCEO.ORG

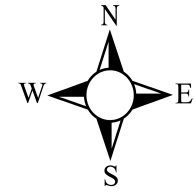


PLOT DATE: 8/12/2010

CITY VIEW HEIGHTS ST CLAIR TWP Section 21, Town 2, Range 3 BUTLER COUNTY, OHIO

FOR INFORMATIONAL PURPOSES ONLY. NOT INTENDED FOR USE AS A SURVEY.

Scale: 1"=80'


057000

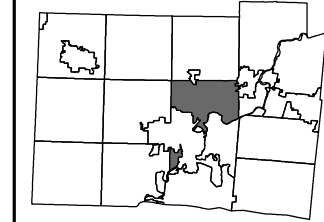

Revised Date: 6/23/2003
Taxing District: L4920
2nd Tax Dist: NONE

See Page 021.00
ST CLAIR TWP

See Page 063.00
HAMILTON CORP
FIRST WARD, NORTH SIDE

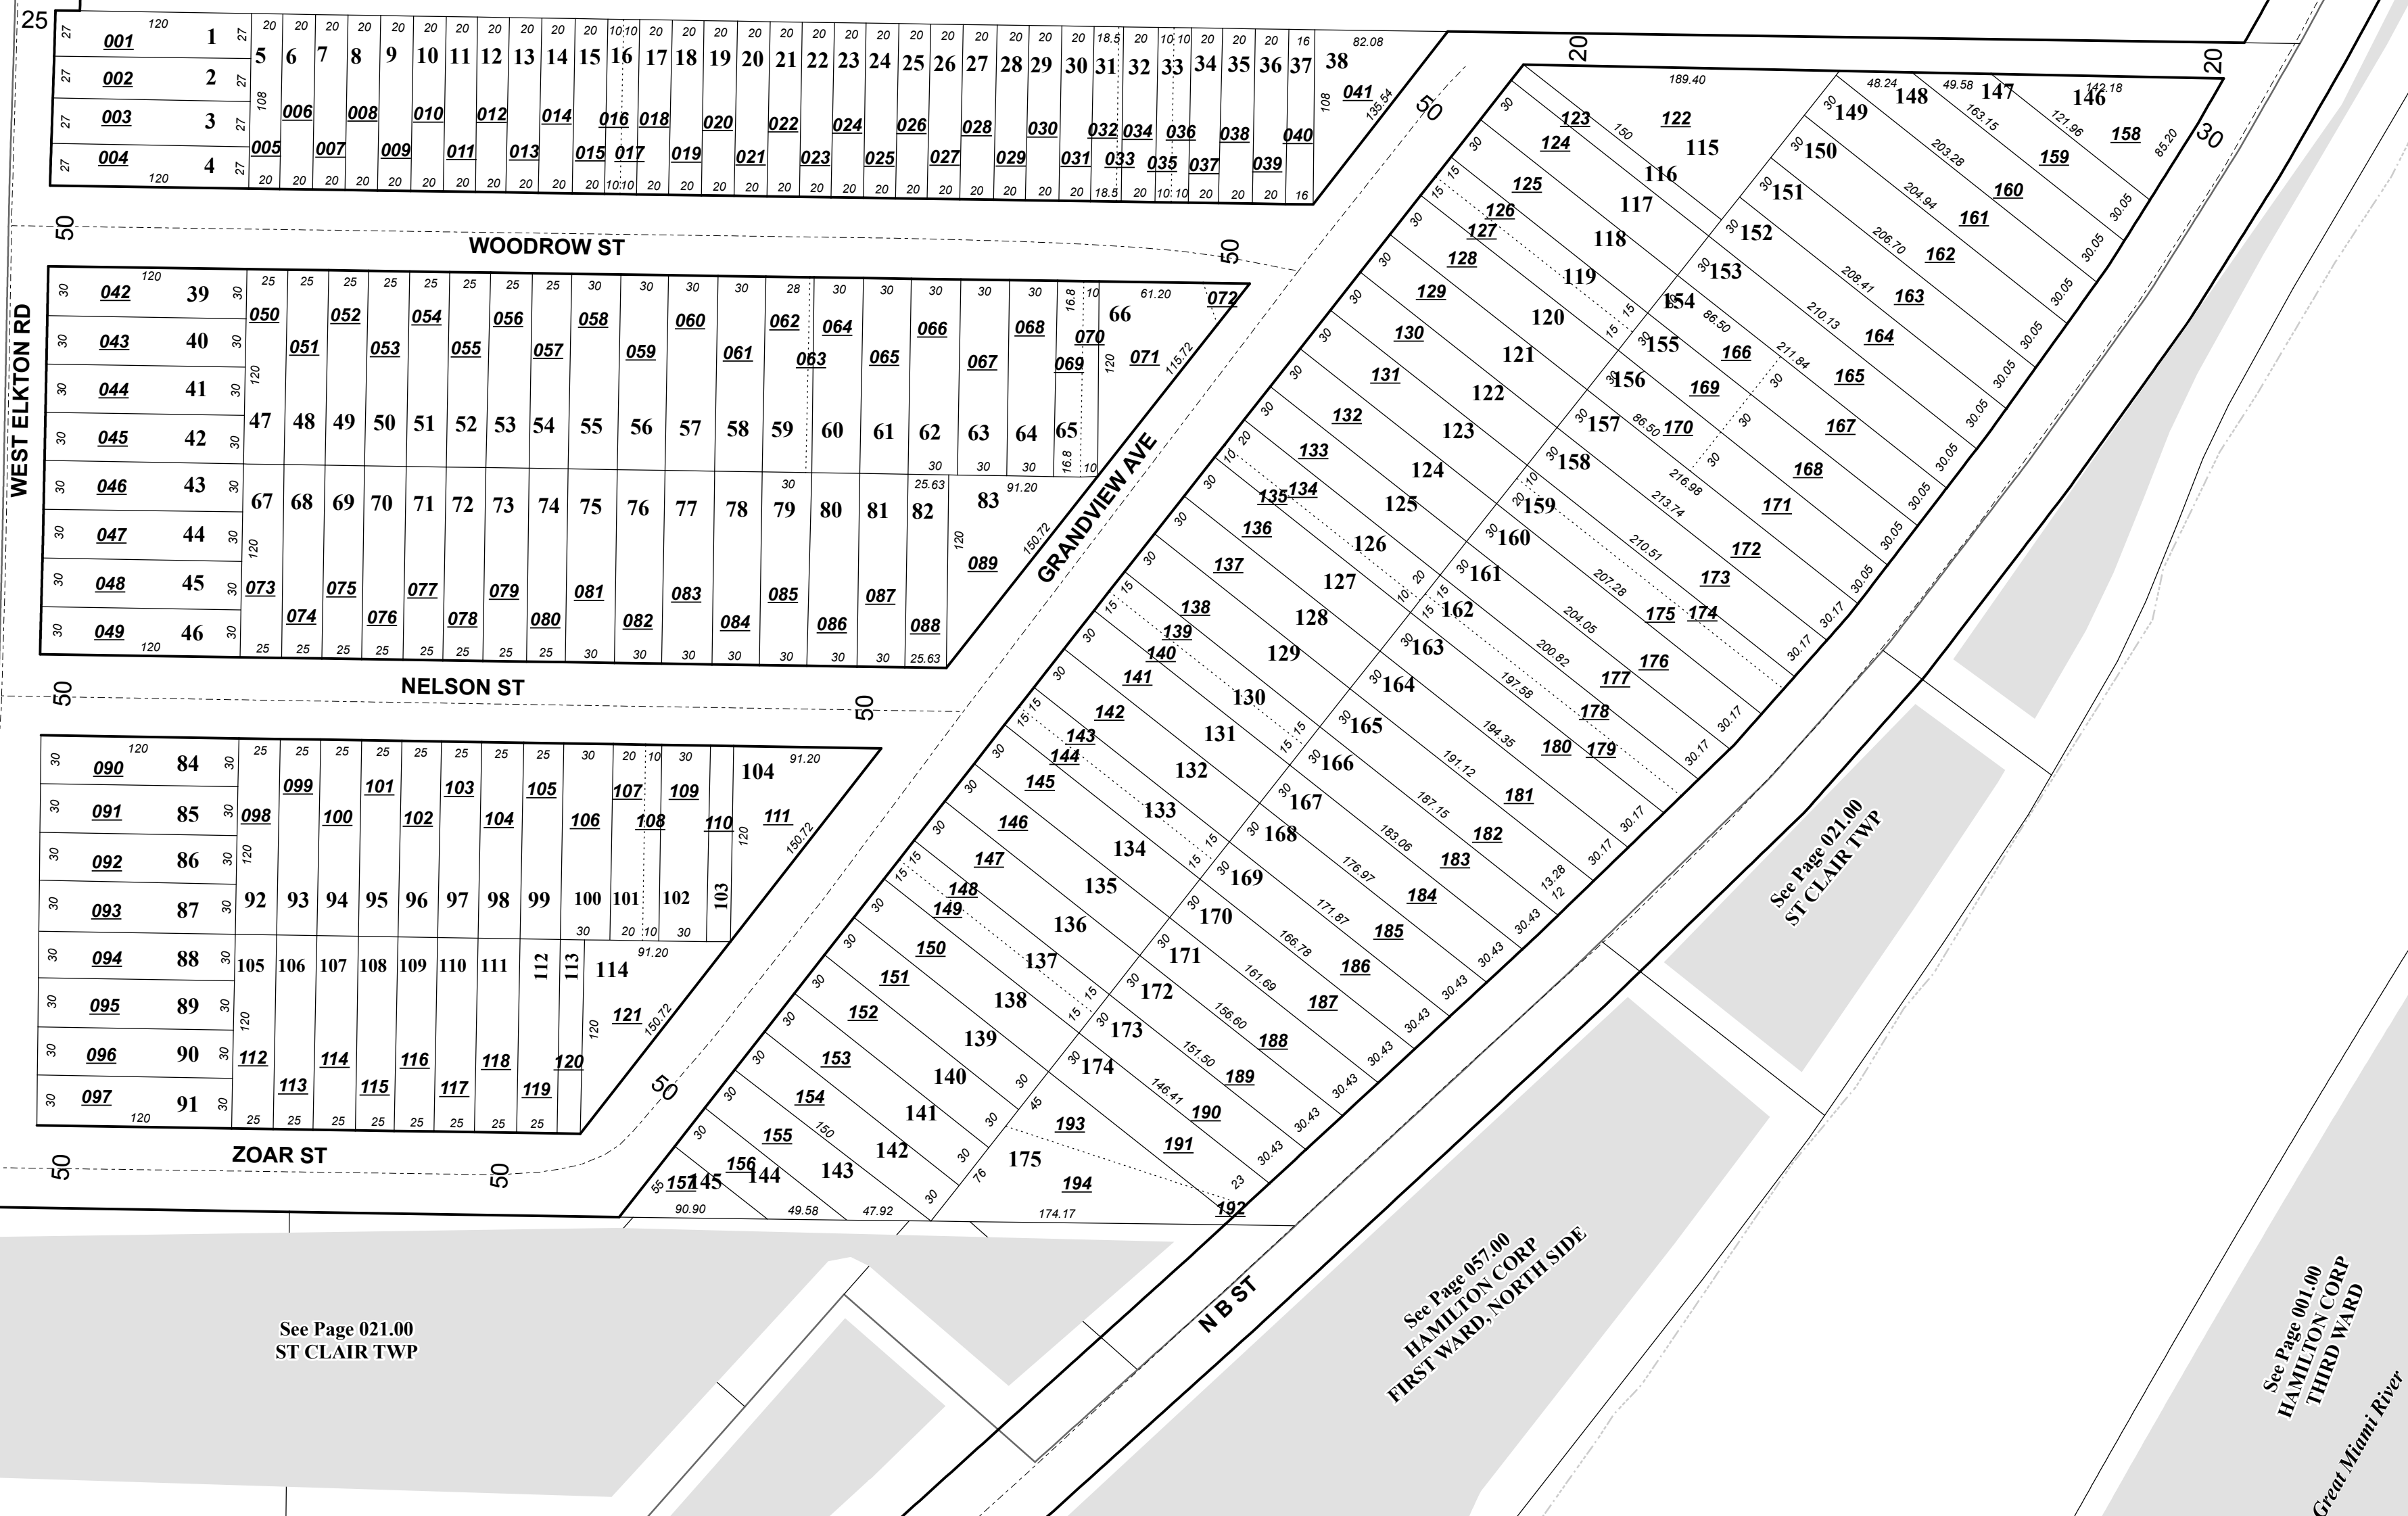

See Page 021.00
ST CLAIR TWP

See Page 057.00
HAMILTON CORP
FIRST WARD, NORTH SIDE

See Page 001.00
HAMILTON CORP
THIRD WARD
Great Miami River