


KINGSGATE
WEST CHESTER TOWNSHIP
SECTION 17, TOWN 3, RANGE 2

180.000
House Numbers

N
See Page 442.00
WEST CHESTER TWP
VOICE OF AMERICA CENTRE

Scale: 1"=100'
Revised Date: 1/31/13
Taxing District: M5620

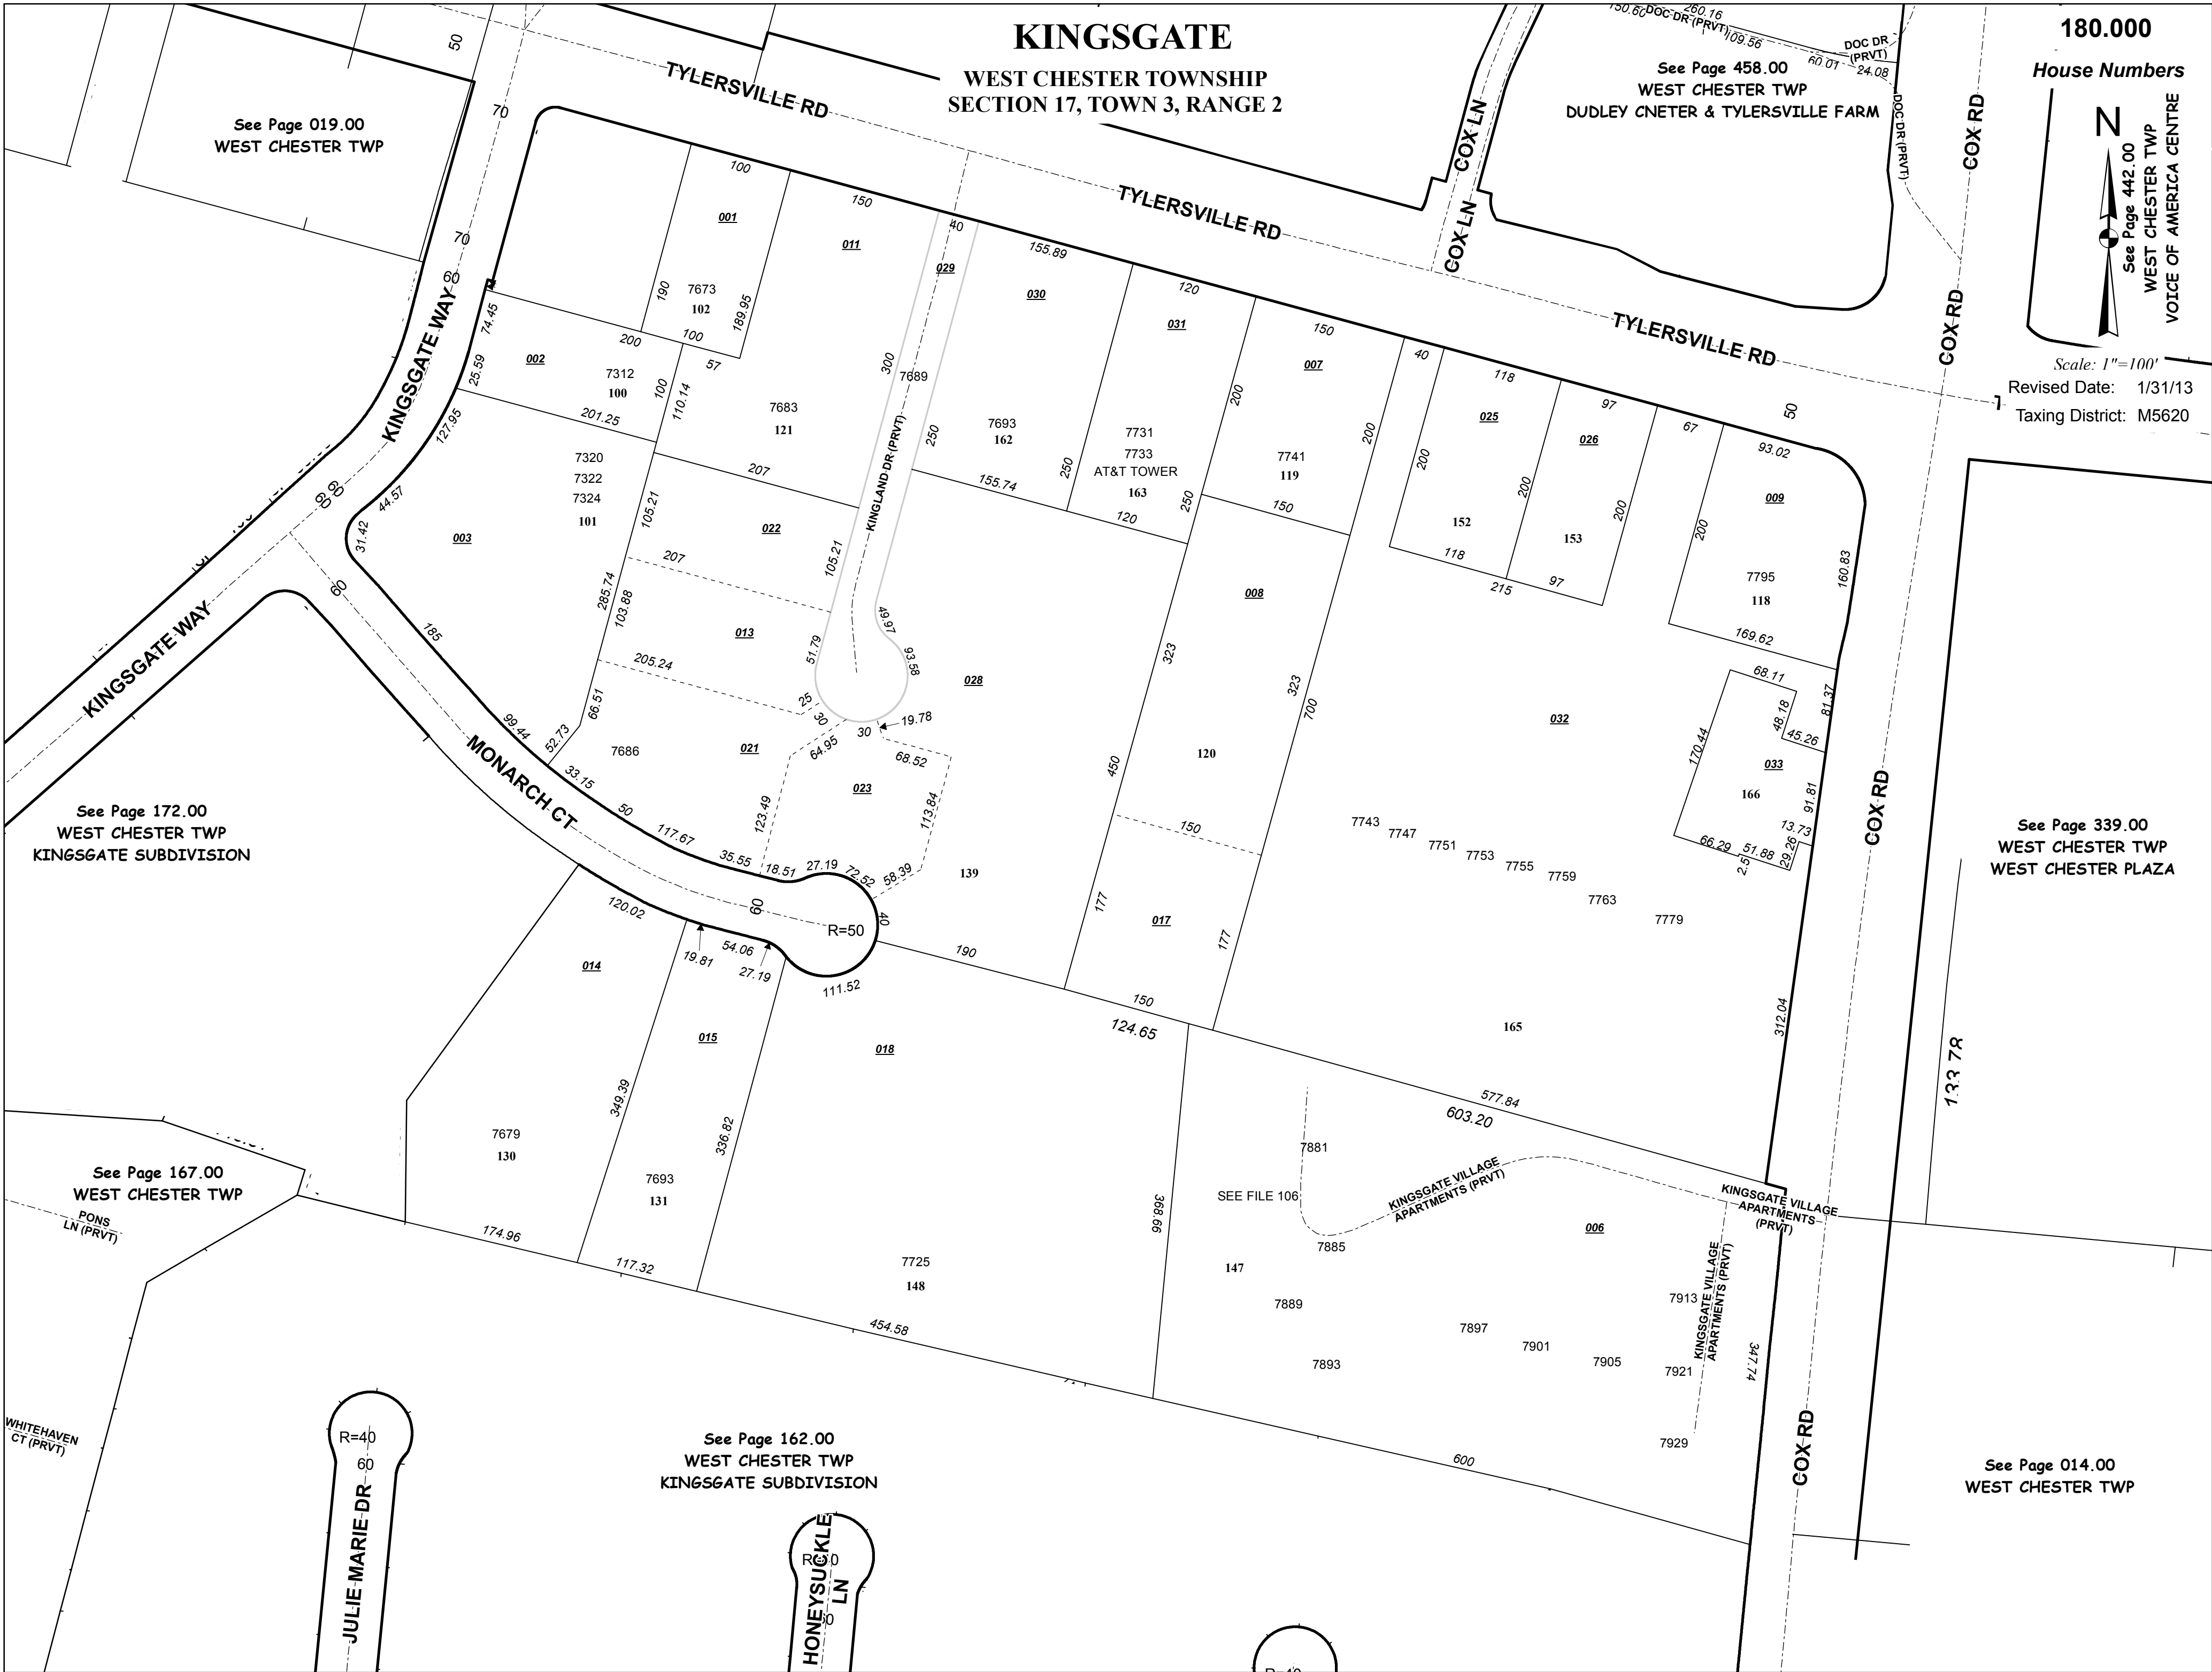

See Page 019.00
WEST CHESTER TWP

See Page 458.00
WEST CHESTER TWP
DUDLEY CNETER & TYLERSVILLE FARM

See Page 172.00
WEST CHESTER TWP
KINGSGATE SUBDIVISION

See Page 167.00
WEST CHESTER TWP

See Page 339.00
WEST CHESTER TWP
WEST CHESTER PLAZA

See Page 162.00
WEST CHESTER TWP
KINGSGATE SUBDIVISION

See Page 014.00
WEST CHESTER TWP