

WEST CHESTER STATION
WEST CHESTER TOWNSHIP
SECTION 26 TOWN 3, RANGE 2

31.00

WEST CHESTER TWP
WEST CHESTER STATION

See Page 312.00
WEST CHESTER TWP
WEST CHESTER STATION

360.000
House Numbers

N



Scale: 1"=200'
Revised Date: 9/7/2012
Taxing District(S): M5620

See Page 277.00
WEST CHESTER TWP
WEST CHESTER STATION

See Page 026.00
WEST CHESTER TWP

CINCINNATI DAYTON RD


JUNCTION PL

BURLINGTON DR

See Page 302.00
WEST CHESTER TWP
WEST CHESTER STATION

SAN MATEO DR

See Page 375.00
WEST CHESTER TWP
WEST CHESTER STATION

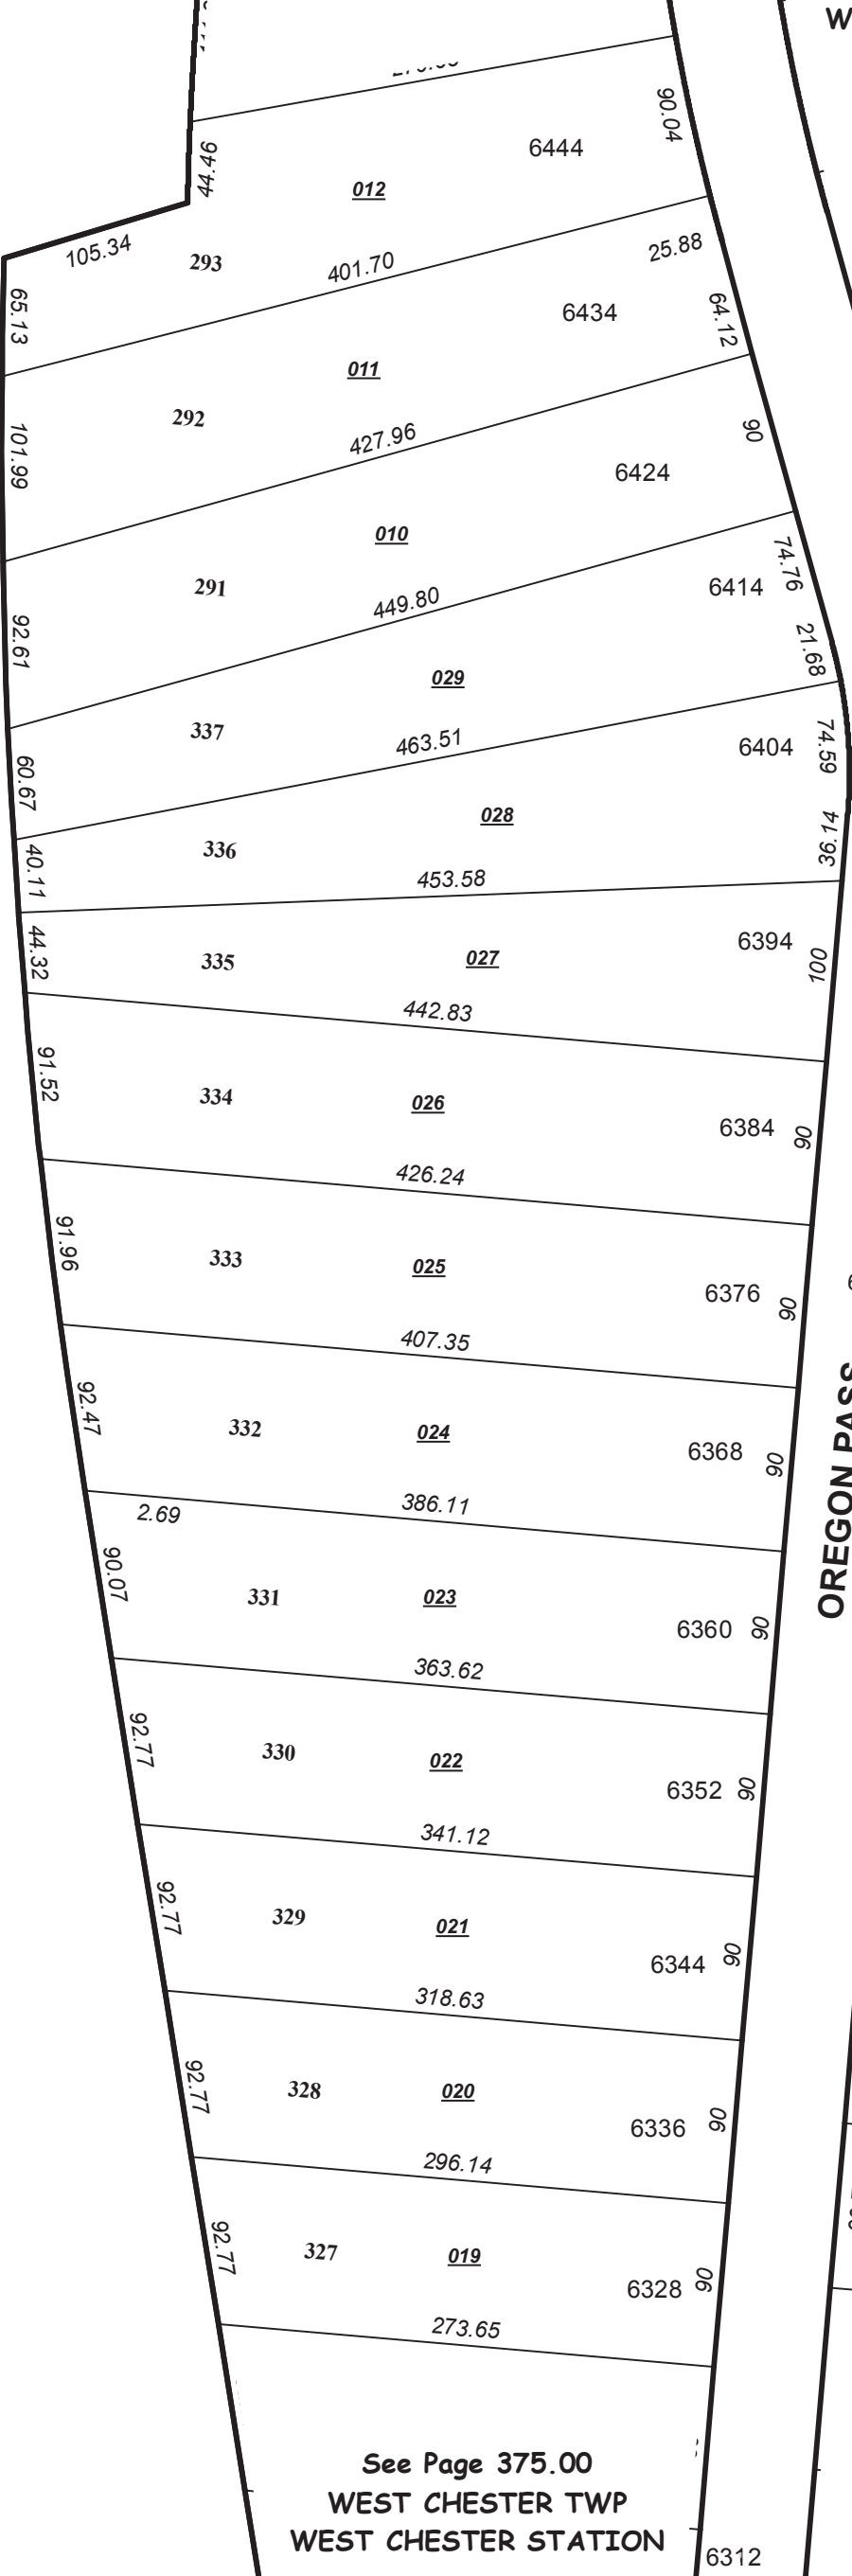

OREGON PASS