



BCEO Tax Map Department
Administration Building
130 High Street
Hamilton, Ohio 45011
[Tel] 513.887.3500 [Fax] 513.887.3633
WWW.BCEO.ORG



PLOT DATE: 8/27/2009

VILLAGES OF PROVIDENCE
WEST CHESTER TWP
Section 11, Town 2, Range 2
BUTLER COUNTY, OHIO

FOR INFORMATIONAL PURPOSES ONLY. NOT INTENDED FOR USE AS A SURVEY.


Scale: 1"=100'

447000



Revised Date: 08/23/05
Taxing District: M5620
2nd Tax Dist: NONE

See Page 009.00
WEST CHESTER TWP

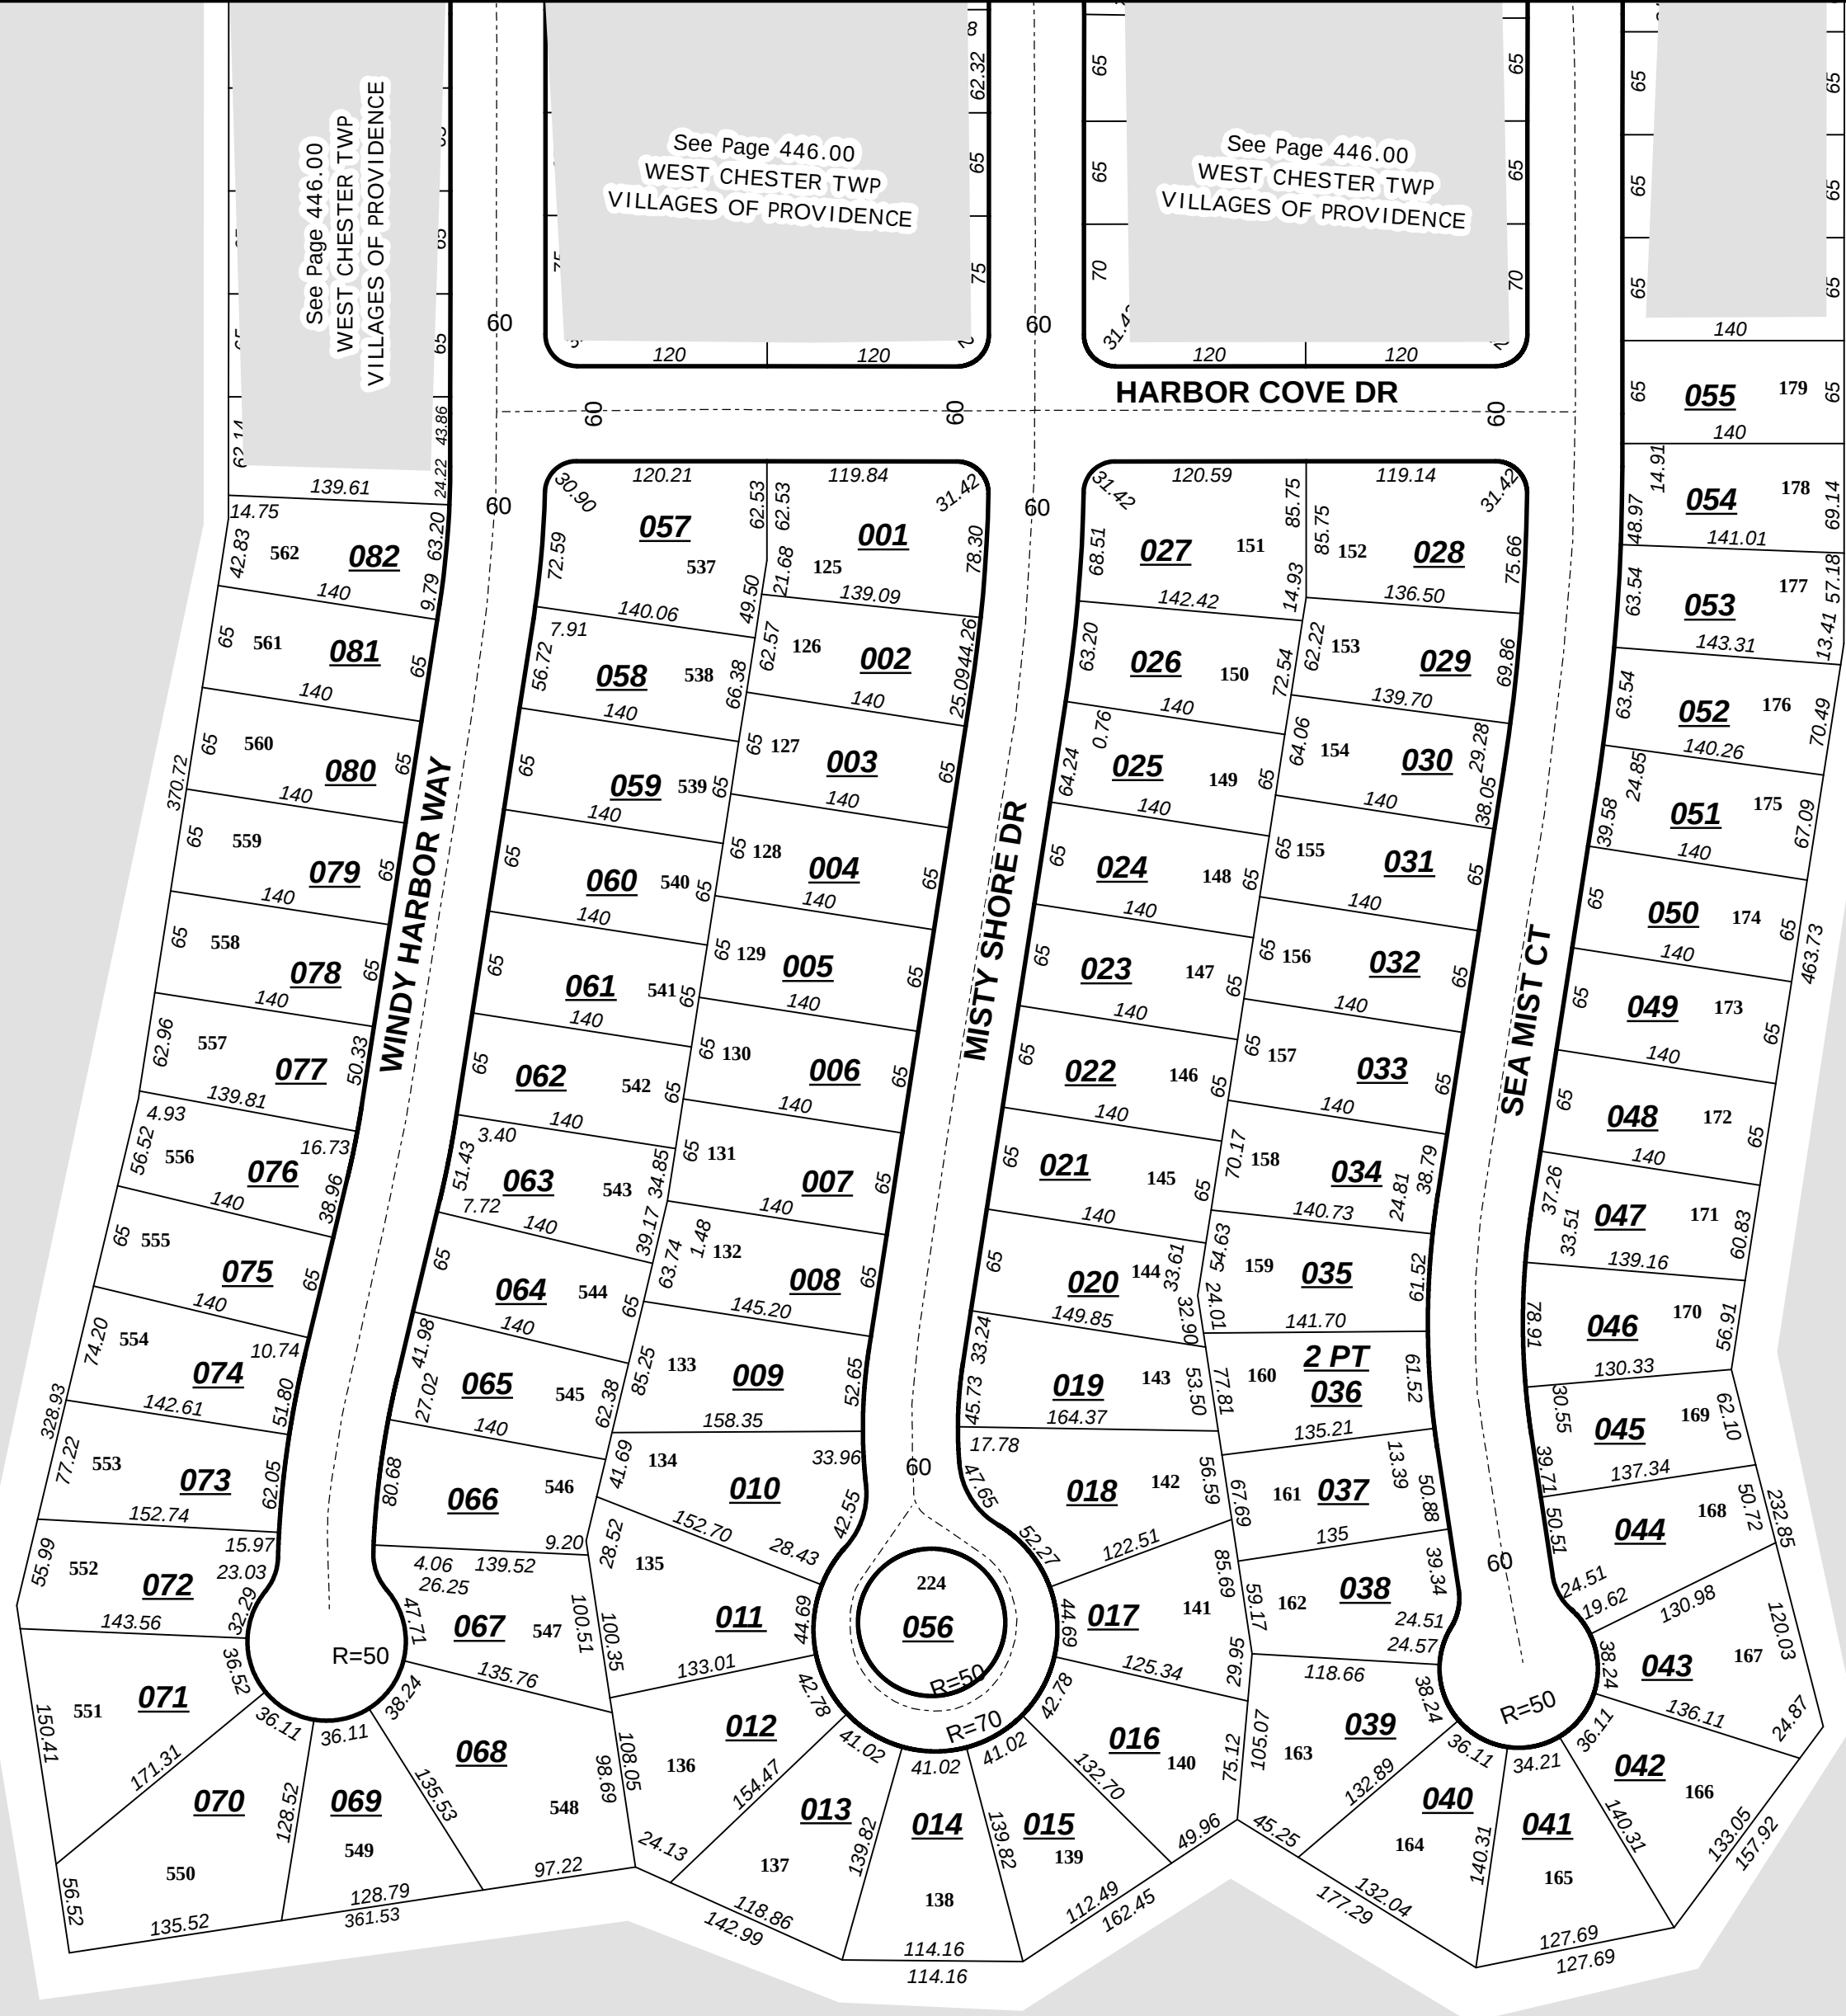

See Page 446.00
WEST CHESTER TWP
VILLAGES OF PROVIDENCE

See Page 009.00
WEST CHESTER TWP

See Page 008.00
WEST CHESTER TWP