


HAMILTON

FIRST WARD, SOUTH SIDE

Section 25, Town 4, Range 2


032.000

See Page 028.00
HAMILTON CORP
FIRST WARD, SOUTH SIDE

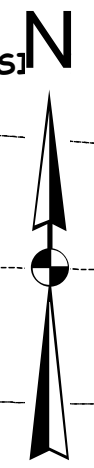

Scale: 1"=100'

Revised Date: 3/24/14
Taxing District(s): P6412

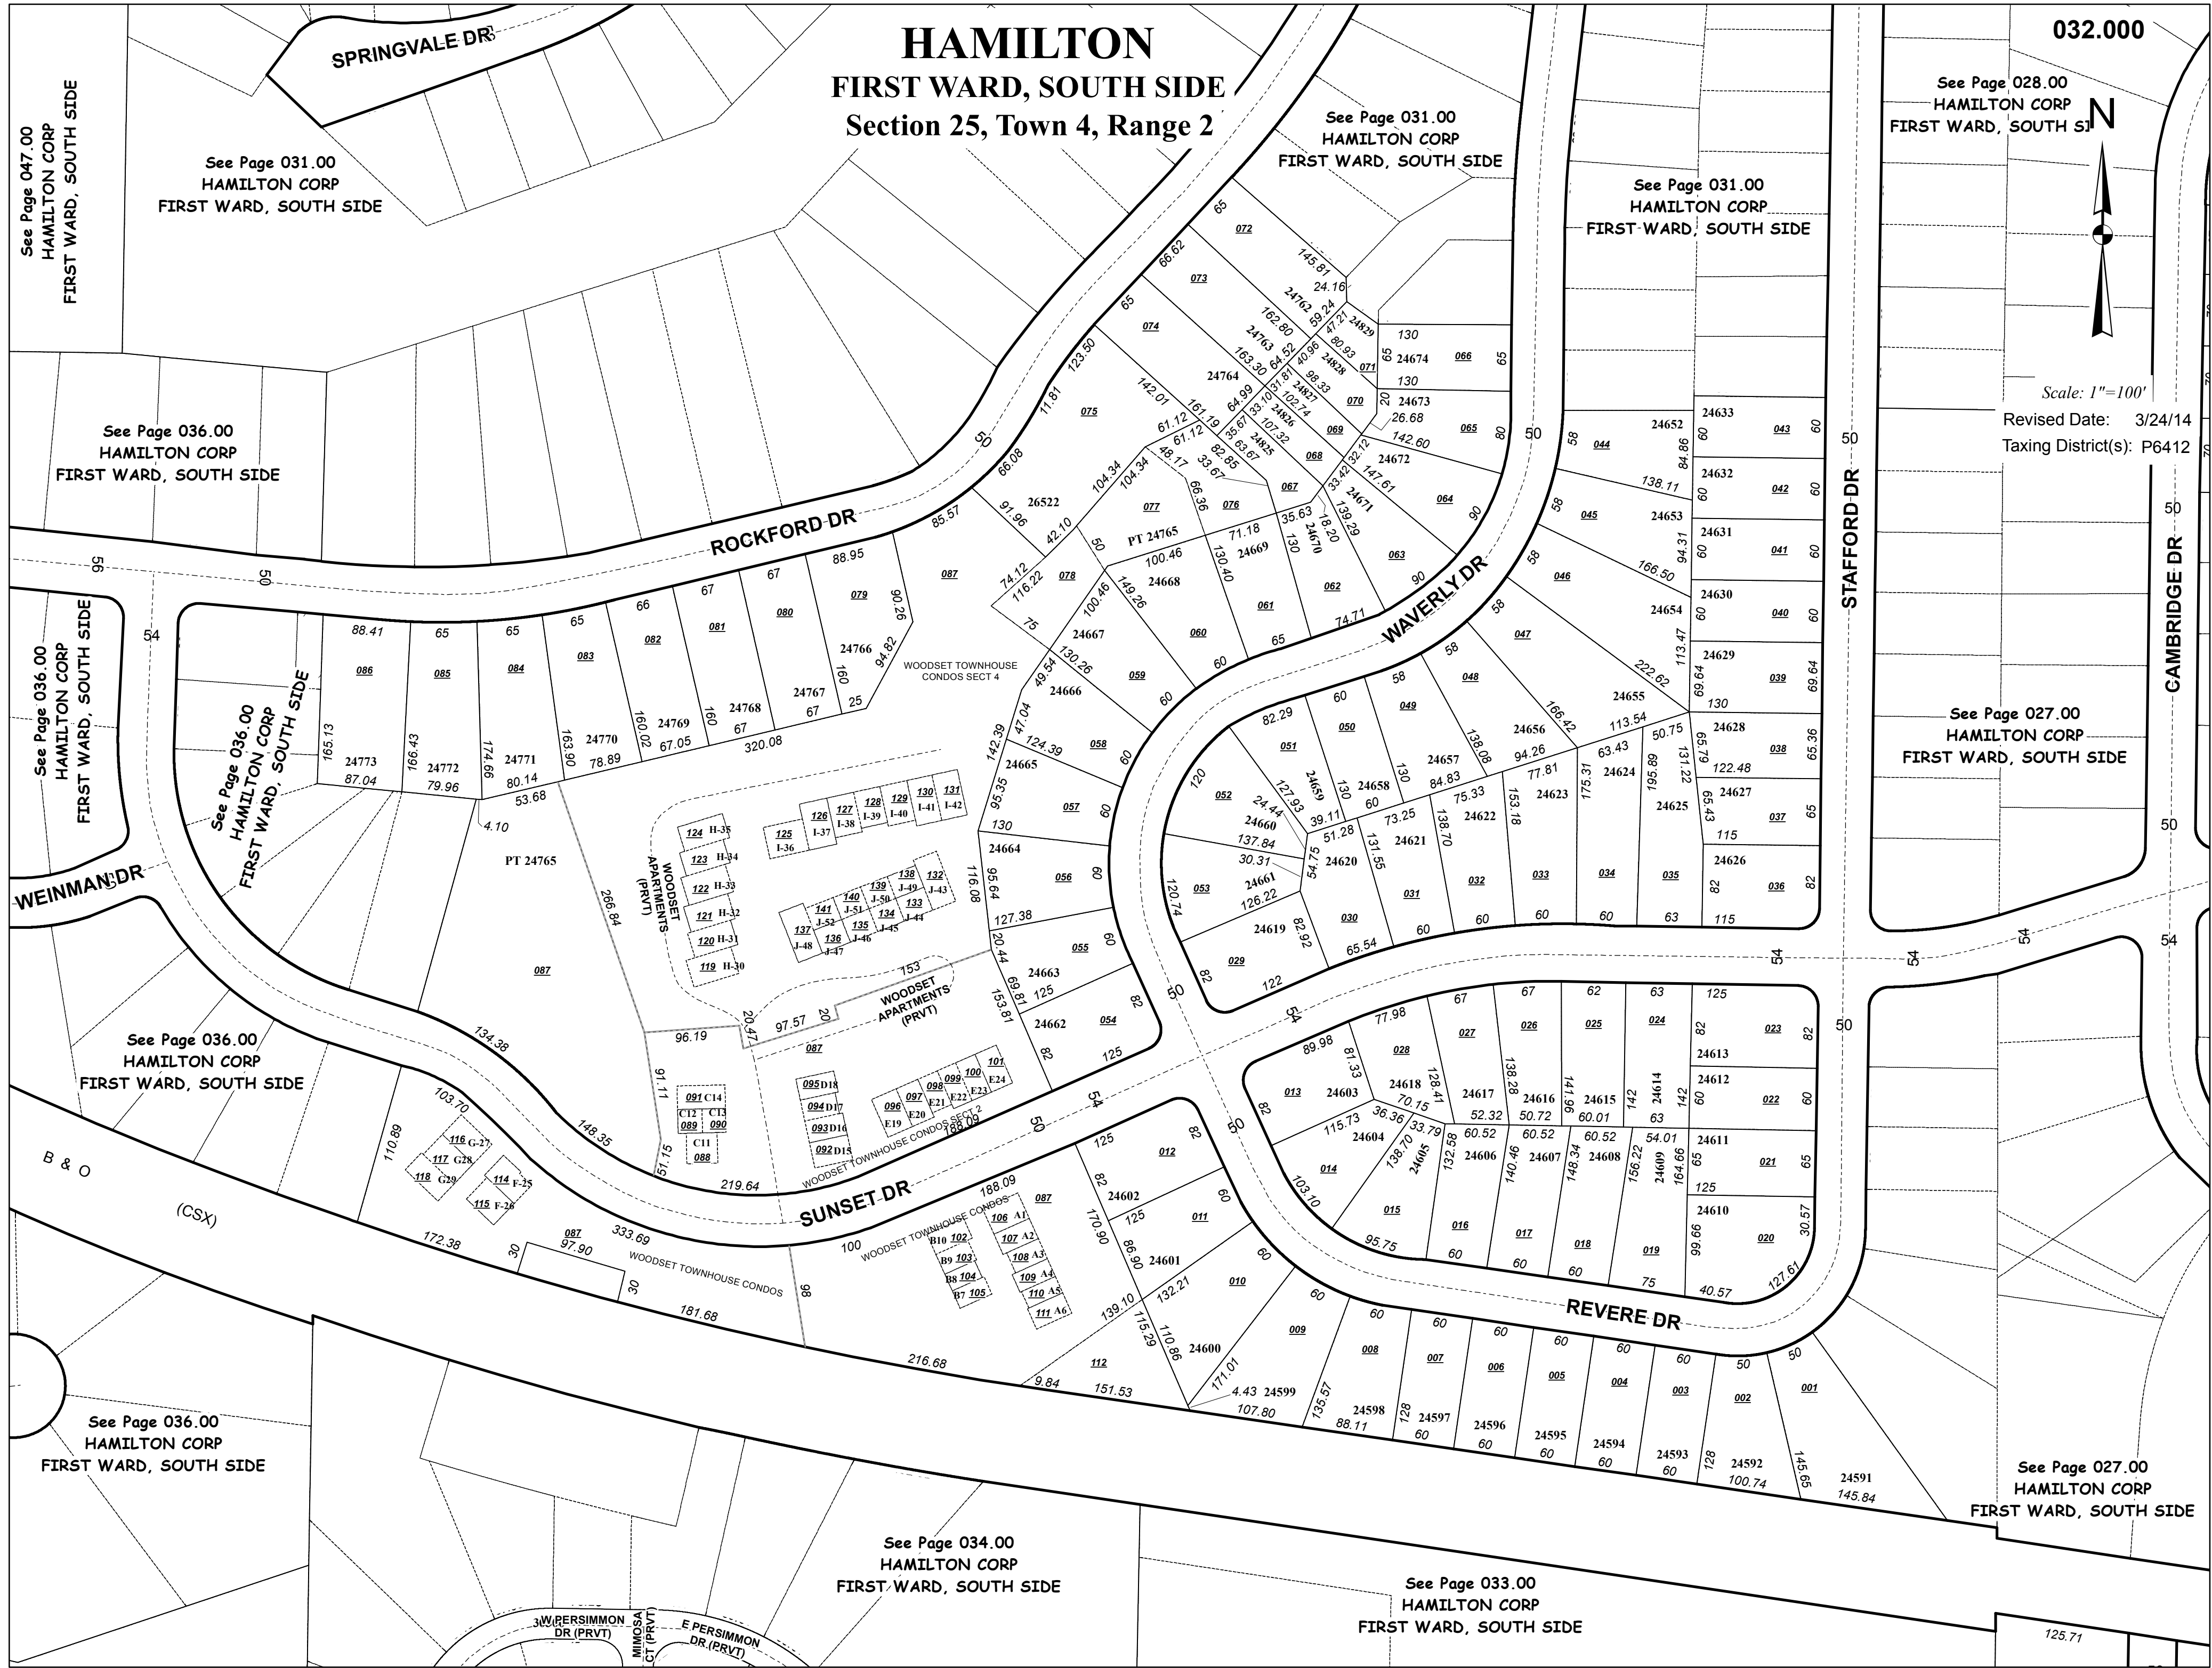

See Page 031.00
HAMILTON CORP
FIRST WARD, SOUTH SIDE

See Page 031.00
HAMILTON CORP
FIRST WARD, SOUTH SIDE

See Page 031.00
HAMILTON CORP
FIRST WARD, SOUTH SIDE

See Page 036.00
HAMILTON CORP
FIRST WARD, SOUTH SIDE

See Page 036.00
HAMILTON CORP
FIRST WARD, SOUTH SIDE

See Page 036.00
HAMILTON CORP
FIRST WARD, SOUTH SIDE

See Page 027.00
HAMILTON CORP
FIRST WARD, SOUTH SIDE

See Page 036.00
HAMILTON CORP
FIRST WARD, SOUTH SIDE

See Page 034.00
HAMILTON CORP
FIRST WARD, SOUTH SIDE

See Page 033.00
HAMILTON CORP
FIRST WARD, SOUTH SIDE

See Page 027.00
HAMILTON CORP
FIRST WARD, SOUTH SIDE

125.71