




BCEO Tax Map Department
Administration Building
130 High Street
Hamilton, Ohio 45011
[Tel] 513.887.3500 [Fax] 513.887.3633
WWW.BCEO.ORG

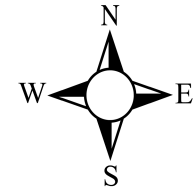


PLOT DATE: 09/18/2009

FIRST WARD, SOUTH SIDE
HAMILTON CORP
Section 24, Town 4, Range 2
BUTLER COUNTY, OHIO


FOR INFORMATIONAL PURPOSES ONLY. NOT INTENDED FOR USE AS A SURVEY.

Scale: 1"=50'

044000

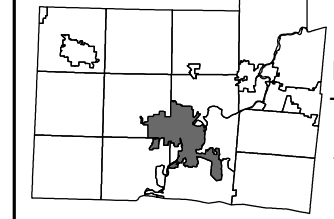

Revised Date: 02/08/2001
Taxing District: P6600
2nd Tax Dist: NONE

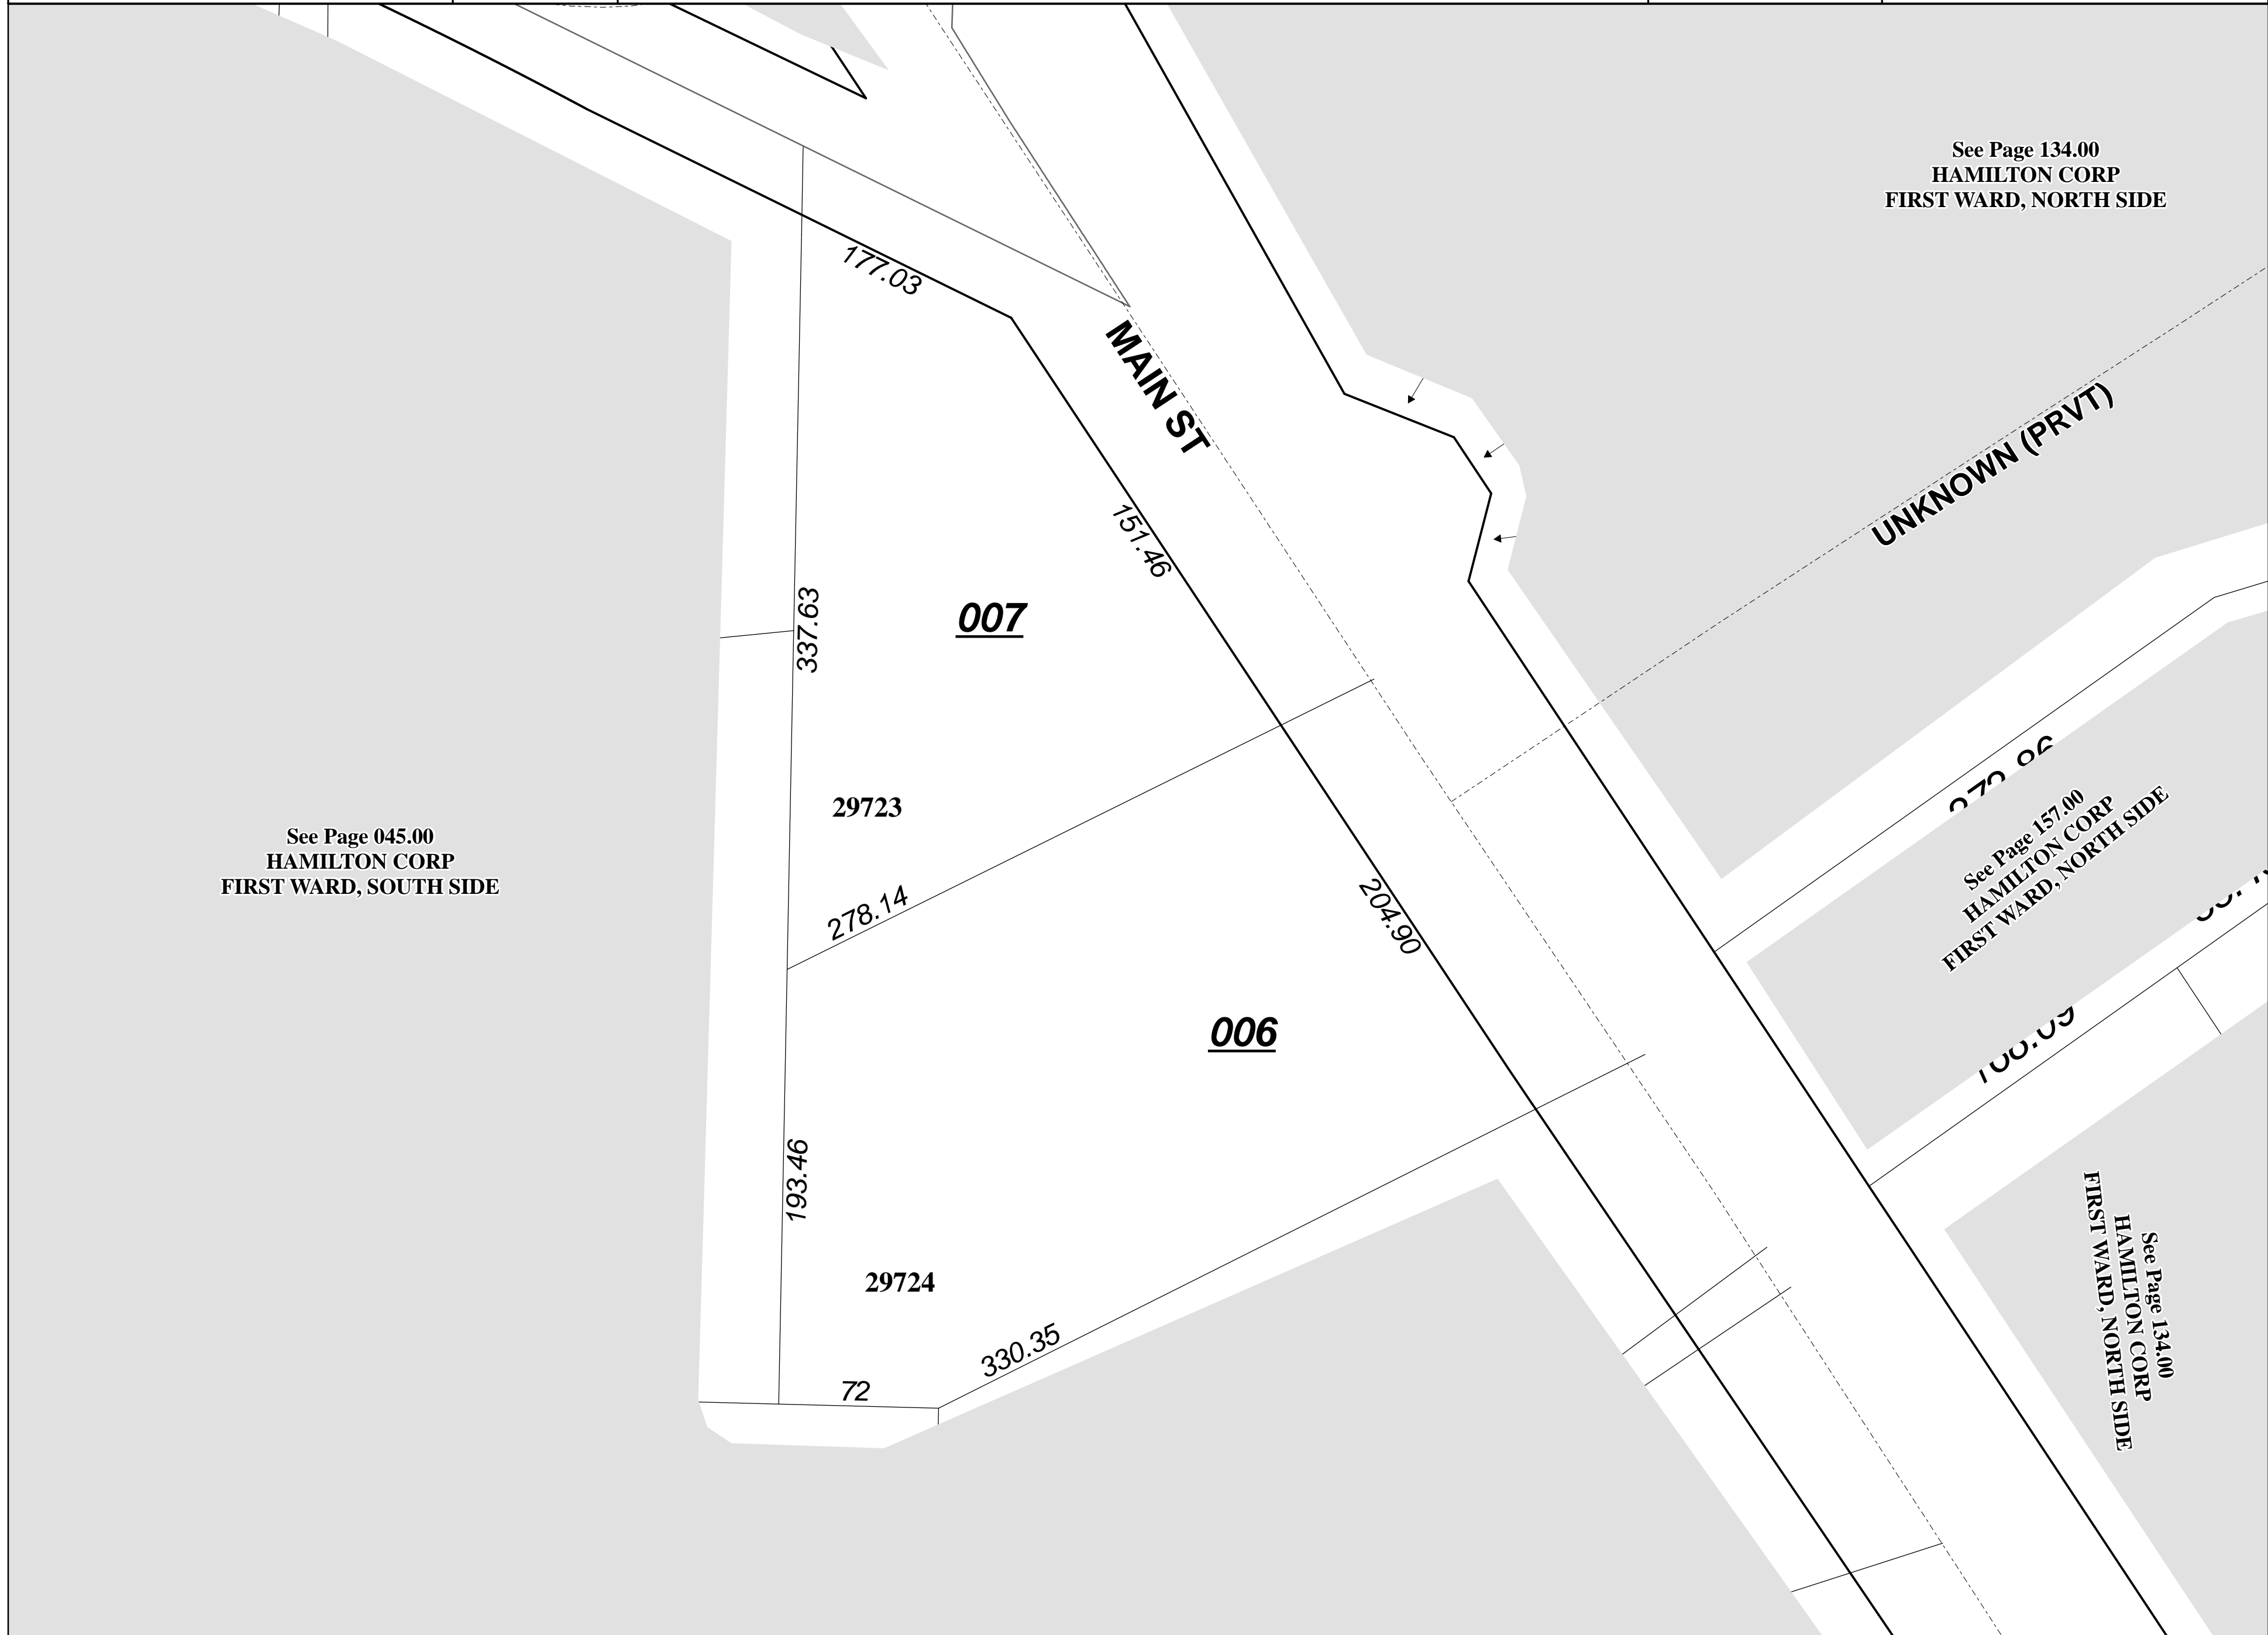

See Page 134.00
HAMILTON CORP
FIRST WARD, NORTH SIDE

See Page 045.00
HAMILTON CORP
FIRST WARD, SOUTH SIDE

See Page 157.00
HAMILTON CORP
FIRST WARD, NORTH SIDE

See Page 134.00
HAMILTON CORP
FIRST WARD, NORTH SIDE