



BCEO Tax Map Department  
Administration Building  
130 High Street  
Hamilton, Ohio 45011  
[Tel] 513.887.3500 [Fax] 513.887.3633  
WWW.BCEO.ORG




PLOT DATE: 10/07/2009

**FIRST WARD, SOUTH SIDE**  
**HAMILTON CORP**  
Section 02, Town 3, Range 2  
BUTLER COUNTY, OHIO


FOR INFORMATIONAL PURPOSES ONLY. NOT INTENDED FOR USE AS A SURVEY.

Scale: 1"=100'

220000

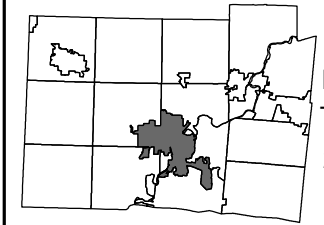

Revised Date: 08/29/1995  
Taxing District: P6412  
2nd Tax Dist: NONE

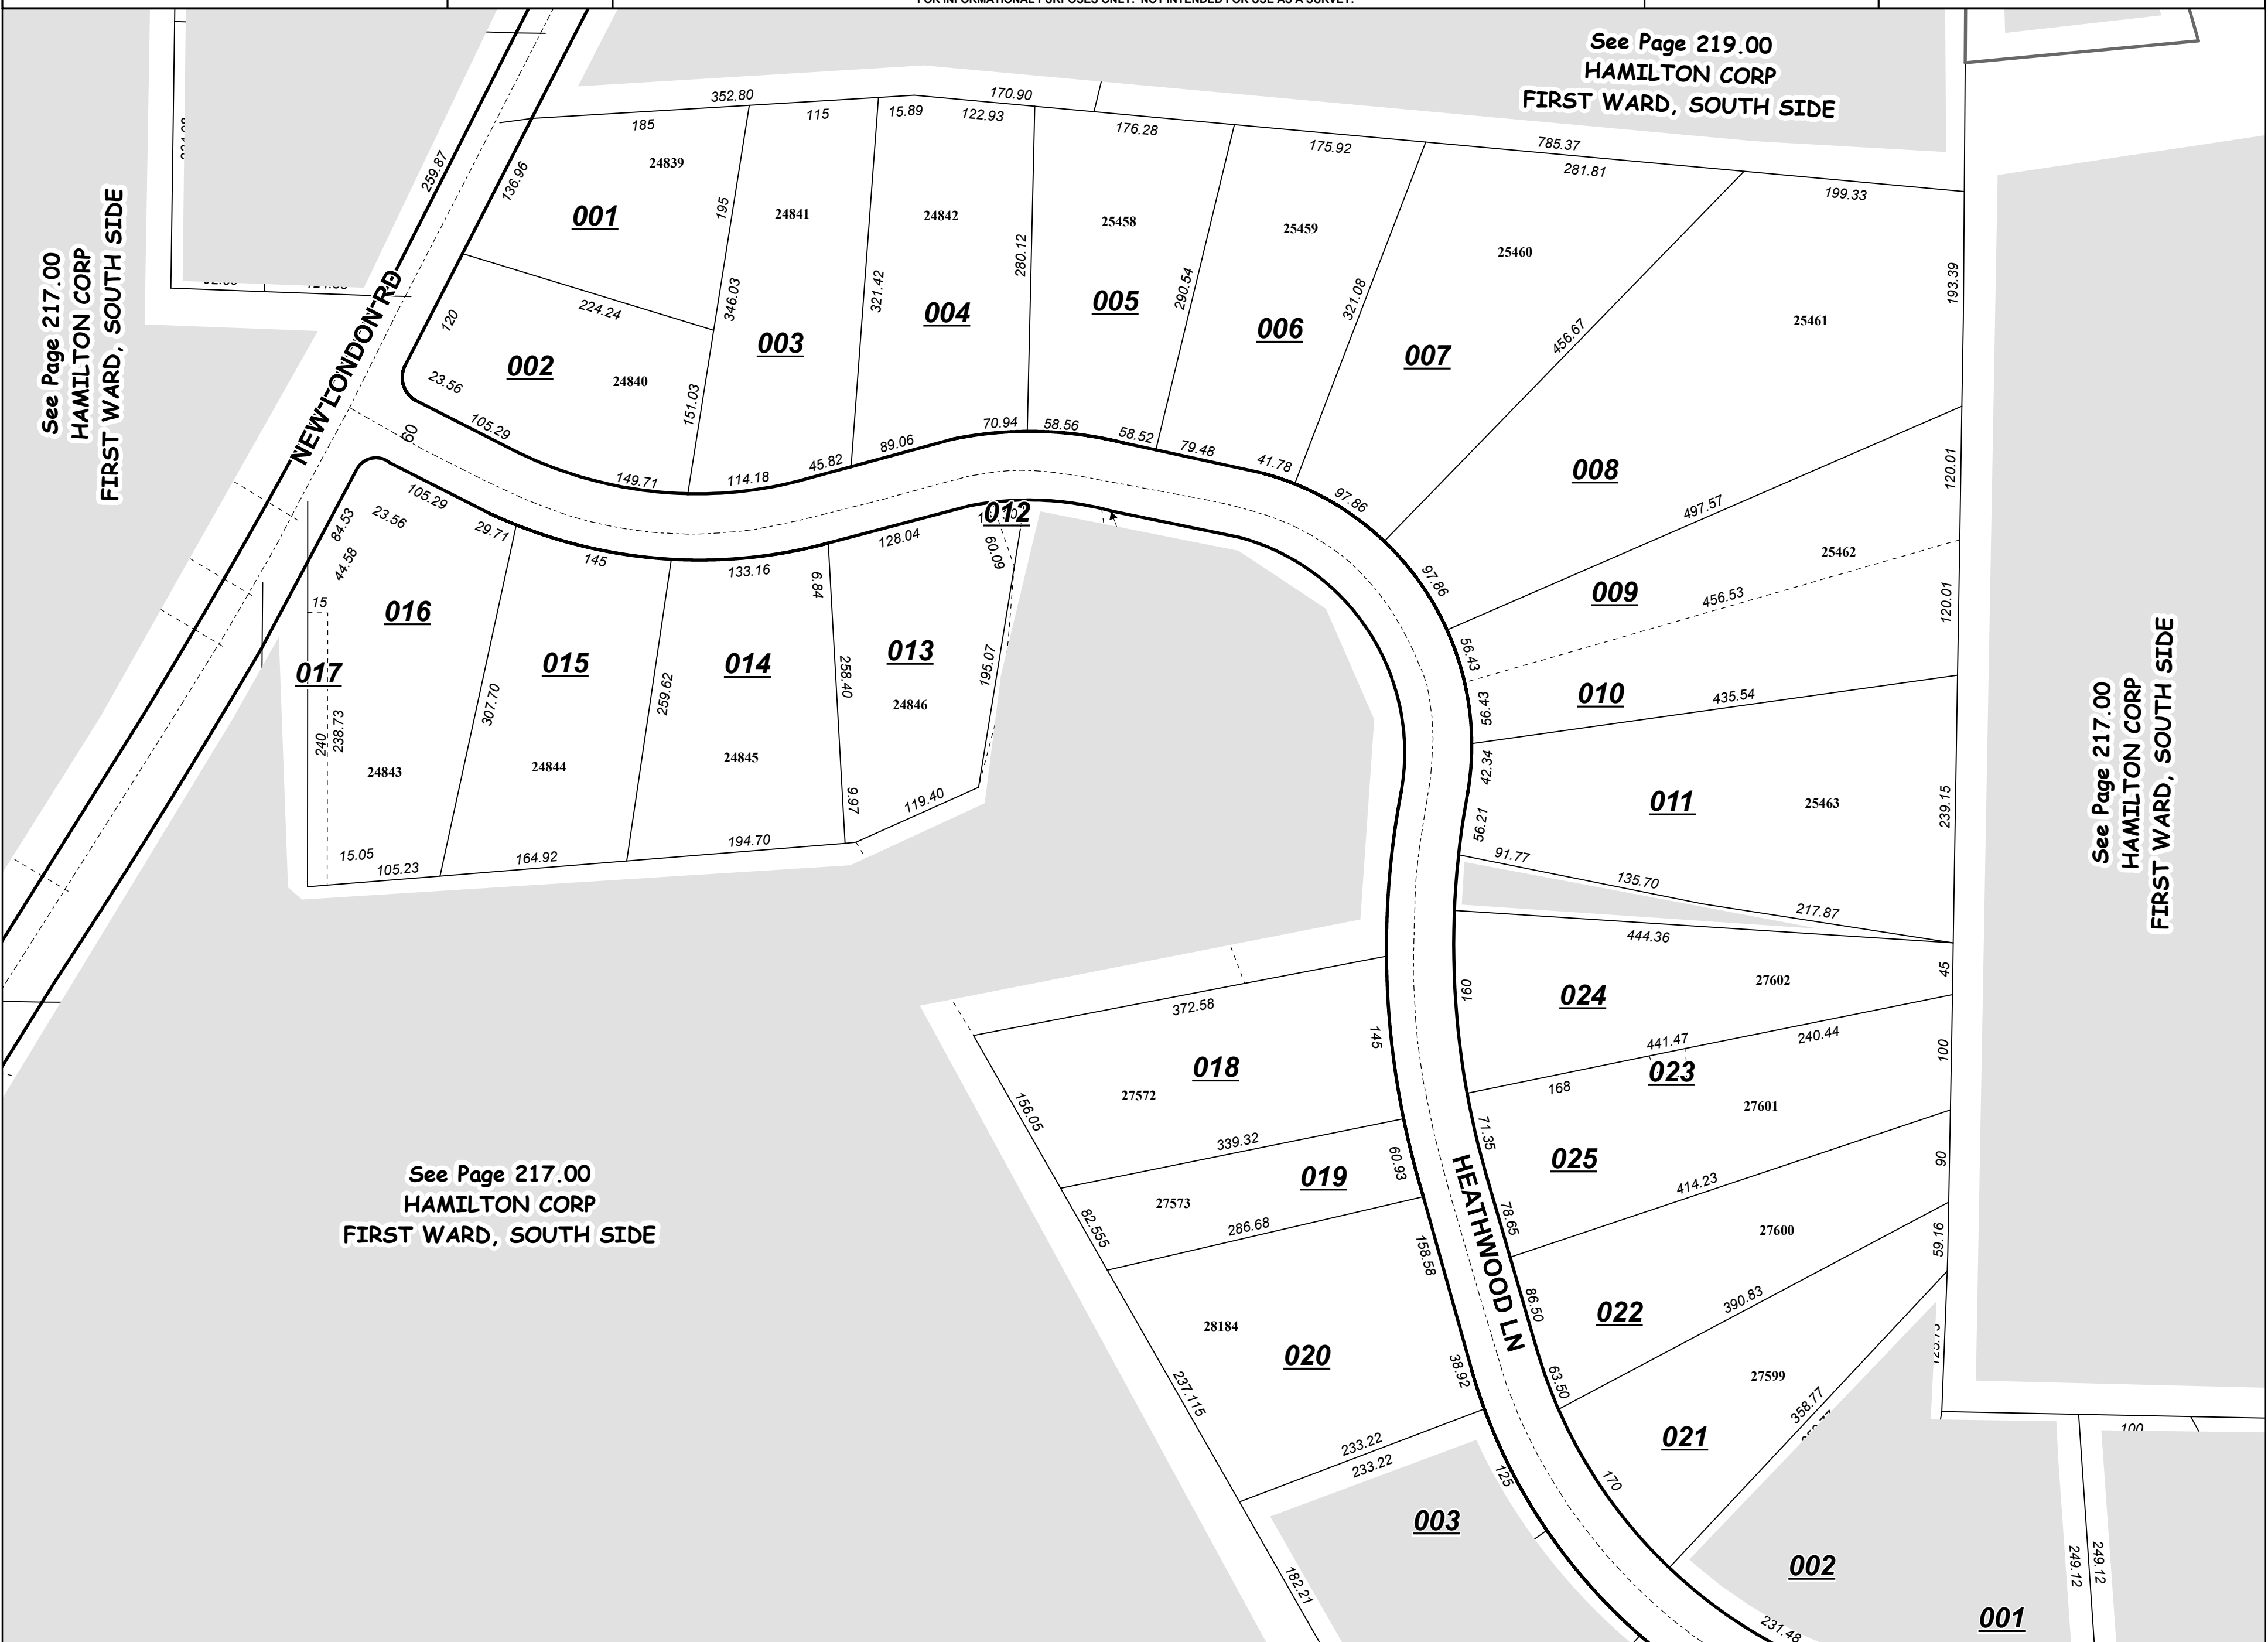

See Page 217.00  
HAMILTON CORP  
FIRST WARD, SOUTH SIDE

See Page 219.00  
HAMILTON CORP  
FIRST WARD, SOUTH SIDE

See Page 217.00  
HAMILTON CORP  
FIRST WARD, SOUTH SIDE

See Page 217.00  
HAMILTON CORP  
FIRST WARD, SOUTH SIDE