



BCEO Tax Map Department
Administration Building
130 High Street
Hamilton, Ohio 45011
[Tel] 513.887.3500 [Fax] 513.887.3633
WWW.BCEO.ORG




PLOT DATE: 2/17/2010

FAIRFIELD RIDGE
FAIRFIELD TWP
Section 26, Town 2, Range 3
BUTLER COUNTY, OHIO

FOR INFORMATIONAL PURPOSES ONLY. NOT INTENDED FOR USE AS A SURVEY.

Scale: 1"=100'

161000

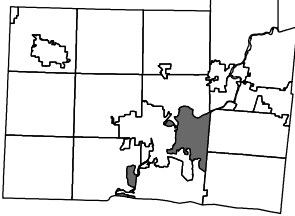

Revised Date: 3/13/2006
Taxing District: A0300
2nd Tax Dist: NONE


See Page 026.00
FAIRFIELD TWP

FAIRGROVE MHP

See Page 169.00
FAIRFIELD TWP

NADIR COURT

See Page 053.00
HAMILTON CORP
THIRD WARD

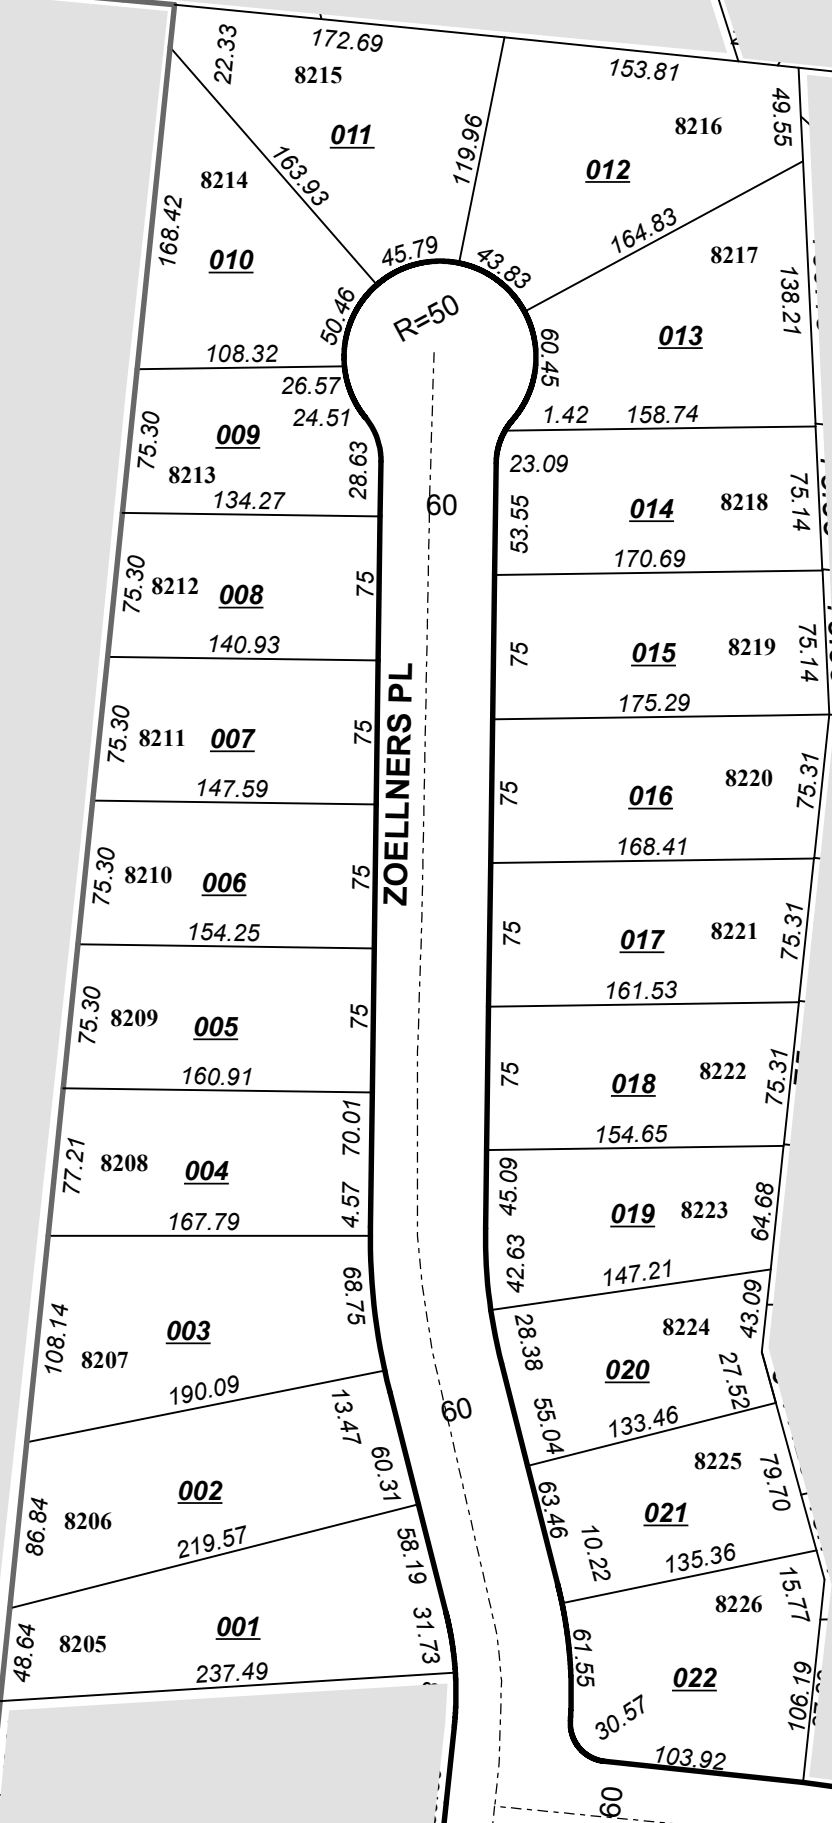

See Page 072.00
FAIRFIELD TWP
ROSEMONT & FAIRFIELD RIDGE

FAIRFIELD RIDGE DR

See Page 157.00
FAIRFIELD TWP
FAIRFIELD RIDGE

See Page 157.00
FAIRFIELD TWP
FAIRFIELD RIDGE

See Page 026.00
FAIRFIELD TWP