




BCEO Tax Map Department  
Administration Building  
130 High Street  
Hamilton, Ohio 45011  
[Tel] 513.887.3500 [Fax] 513.887.3633  
WWW.BCEO.ORG

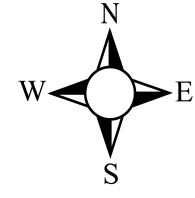

PLOT DATE: 4/21/2009


TIMBERLY HEIGHTS SUBDIVISION

**HANOVER TWP**  
Section 15, Town 4, Range 2  
BUTLER COUNTY, OHIO

FOR INFORMATIONAL PURPOSES ONLY. NOT INTENDED FOR USE AS A SURVEY.

Scale: 1"=100'


**060000**

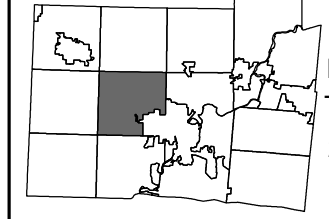

Revised Date: 11/17/1994  
Taxing District: B1020  
2nd Tax Dist: NONE

See Page 016.00  
HANOVER TWP

See Page 015.00  
HANOVER TWP

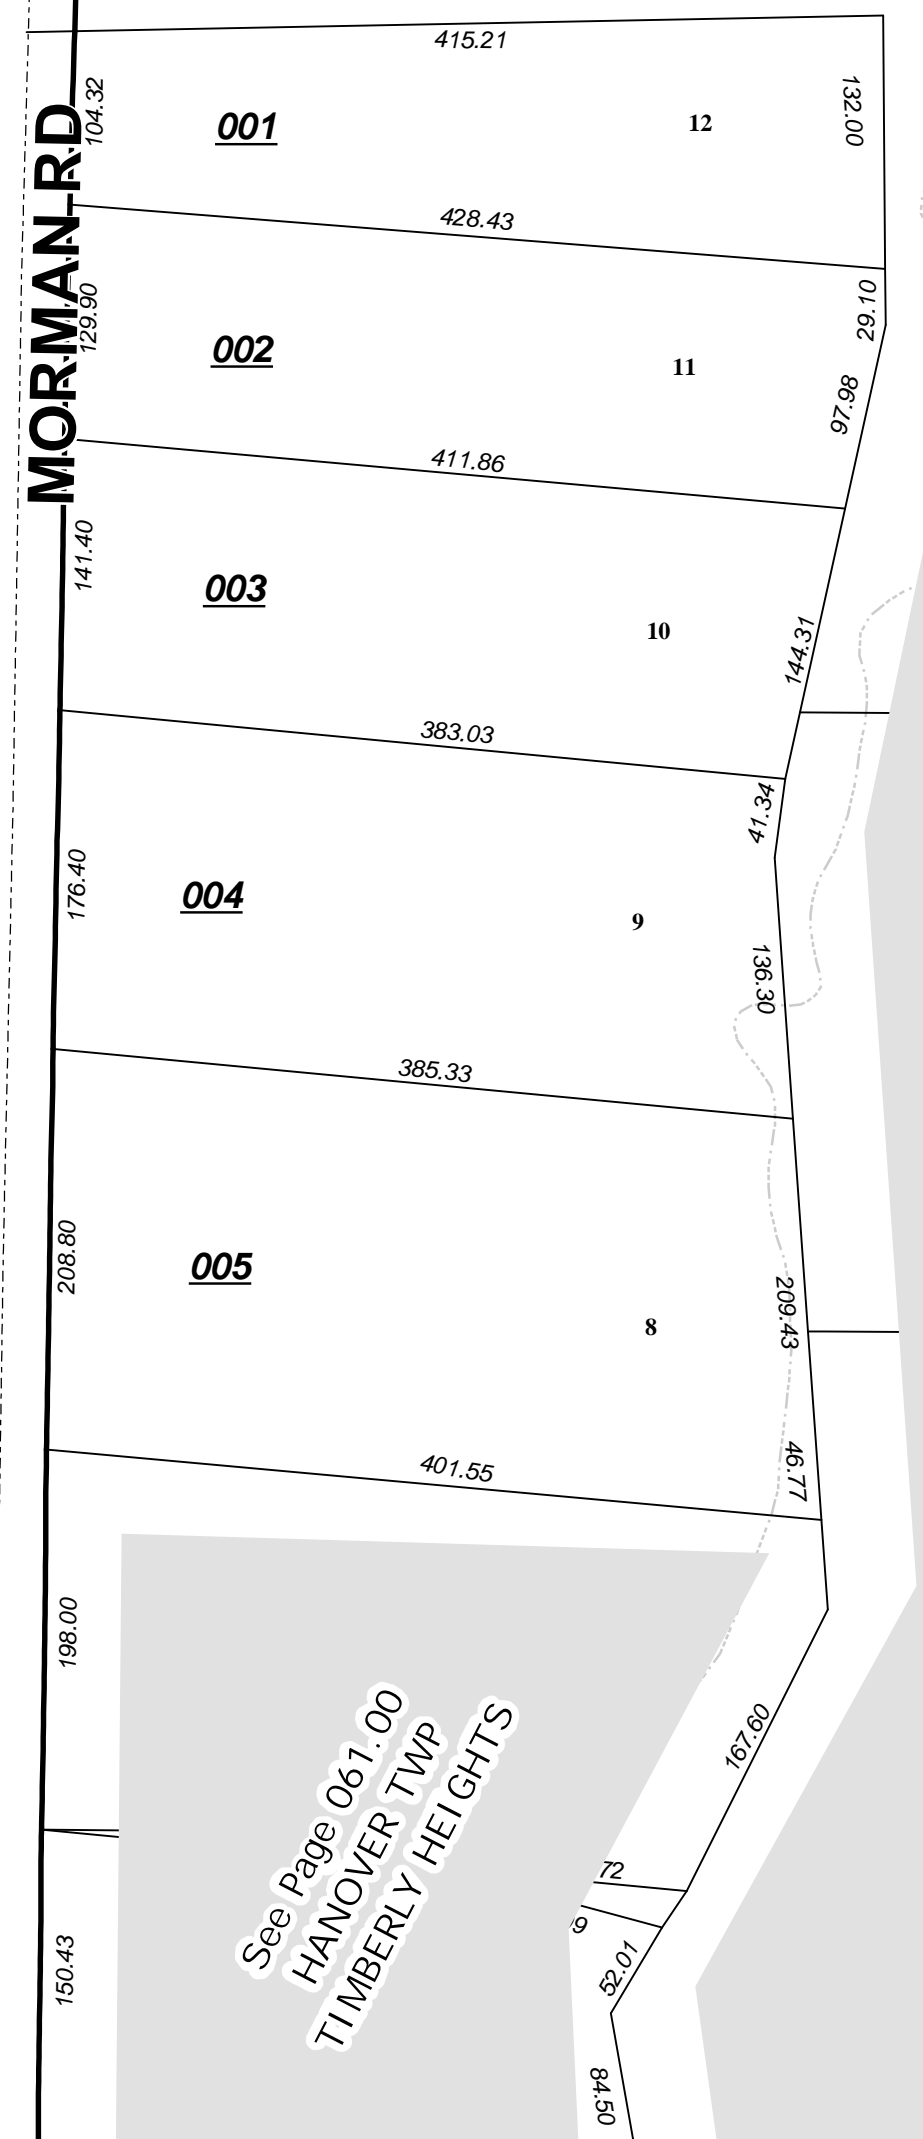

See Page 061.00  
HANOVER TWP  
TIMBERLY HEIGHTS