




BCEO Tax Map Department
 Administration Building
 130 High Street
 Hamilton, Ohio 45011
 [Tel] 513.887.3500 [Fax] 513.887.3633
 WWW.BCEO.ORG

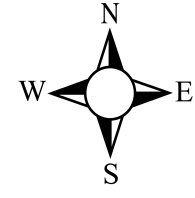


PLOT DATE: 5/20/2009

WESTOVER HEIGHTS
HANOVER TWP
 Section 23, Town 4, Range 2
 BUTLER COUNTY, OHIO

FOR INFORMATIONAL PURPOSES ONLY. NOT INTENDED FOR USE AS A SURVEY.


Scale: 1"=100'

087000

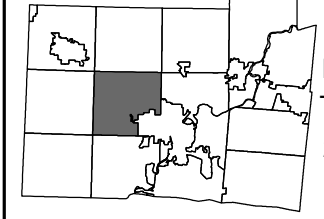


Revised Date: 11/23/1994
 Taxing District: B1020
 2nd Tax Dist: NONE

See Page 023.00
 HANOVER TWP

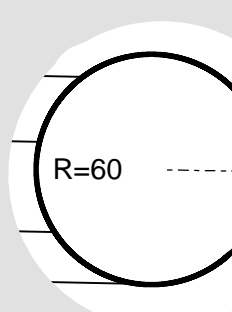

CONSTANCE AVE

VIZEDOM RD

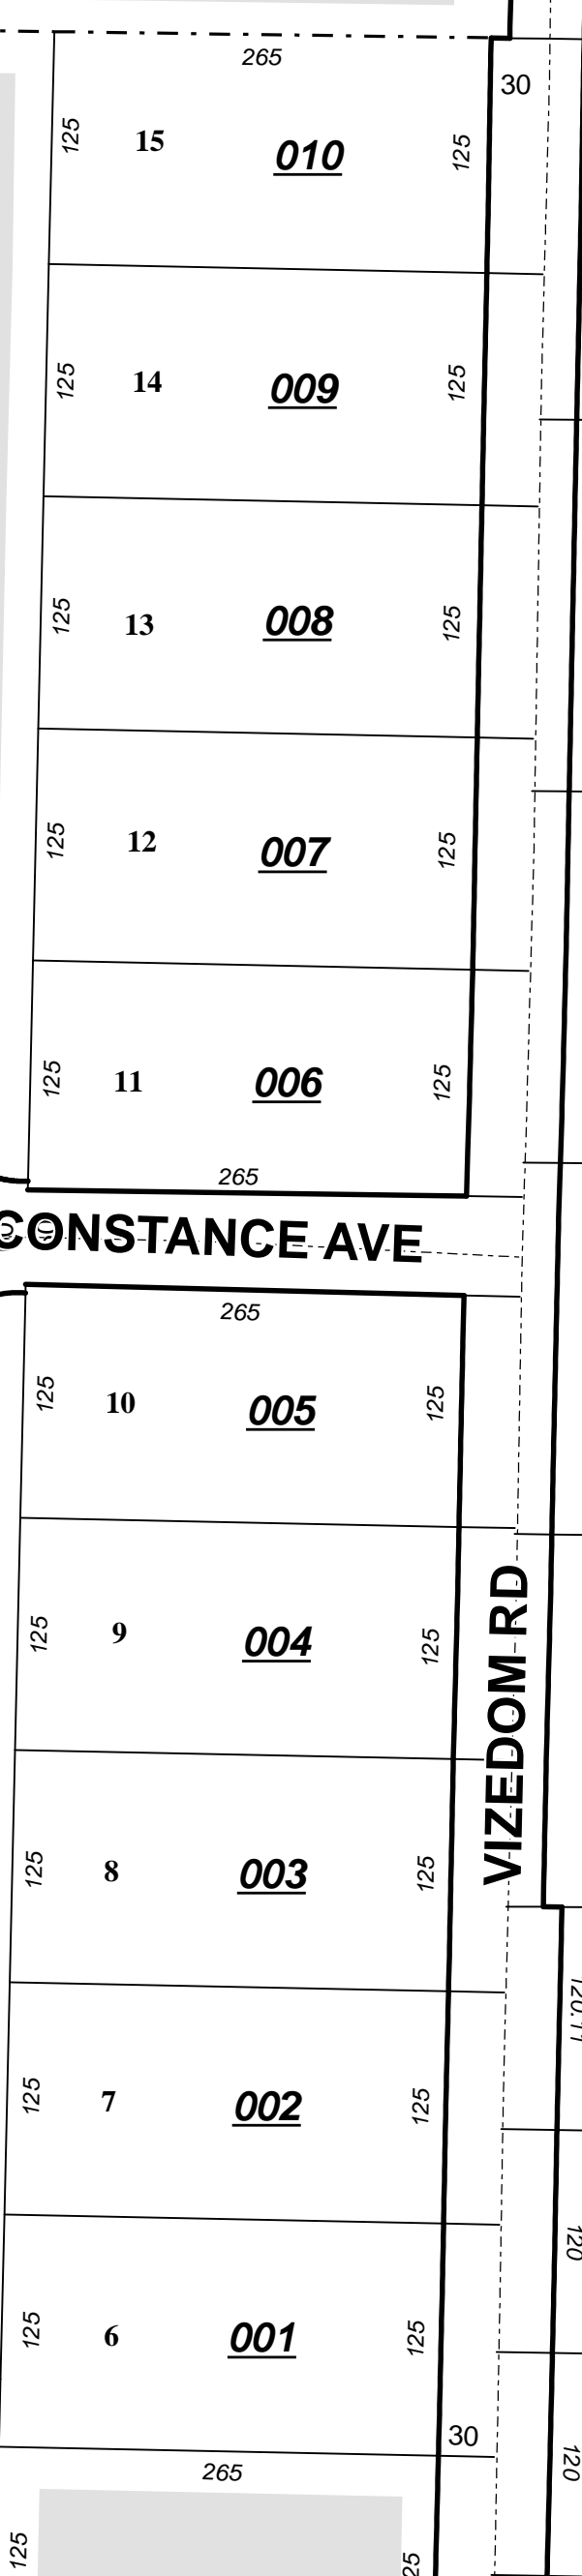

See Page 023.00
 HANOVER TWP

See Page 136.00
 HANOVER TWP
 VI ZEDOM HILLS

887.10

501.75

120.11
 120
 120

128.05
 122.43
 122.43