




BCEO Tax Map Department
Administration Building
130 High Street
Hamilton, Ohio 45011
[Tel] 513.887.3500 [Fax] 513.887.3633
WWW.BCEO.ORG

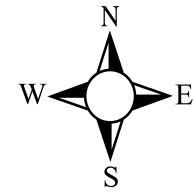


PLOT DATE: 5/21/2009

MINTON HEIGHTS & WESTGENE HEIGHTS

HANOVER TWP
Section 27, Town 4, Range 2
BUTLER COUNTY, OHIO


FOR INFORMATIONAL PURPOSES ONLY. NOT INTENDED FOR USE AS A SURVEY.

Scale: 1"=100'

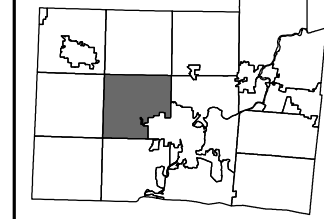

Revised Date: 11/30/1994
Taxing District: B1020
2nd Tax Dist: NONE

094000

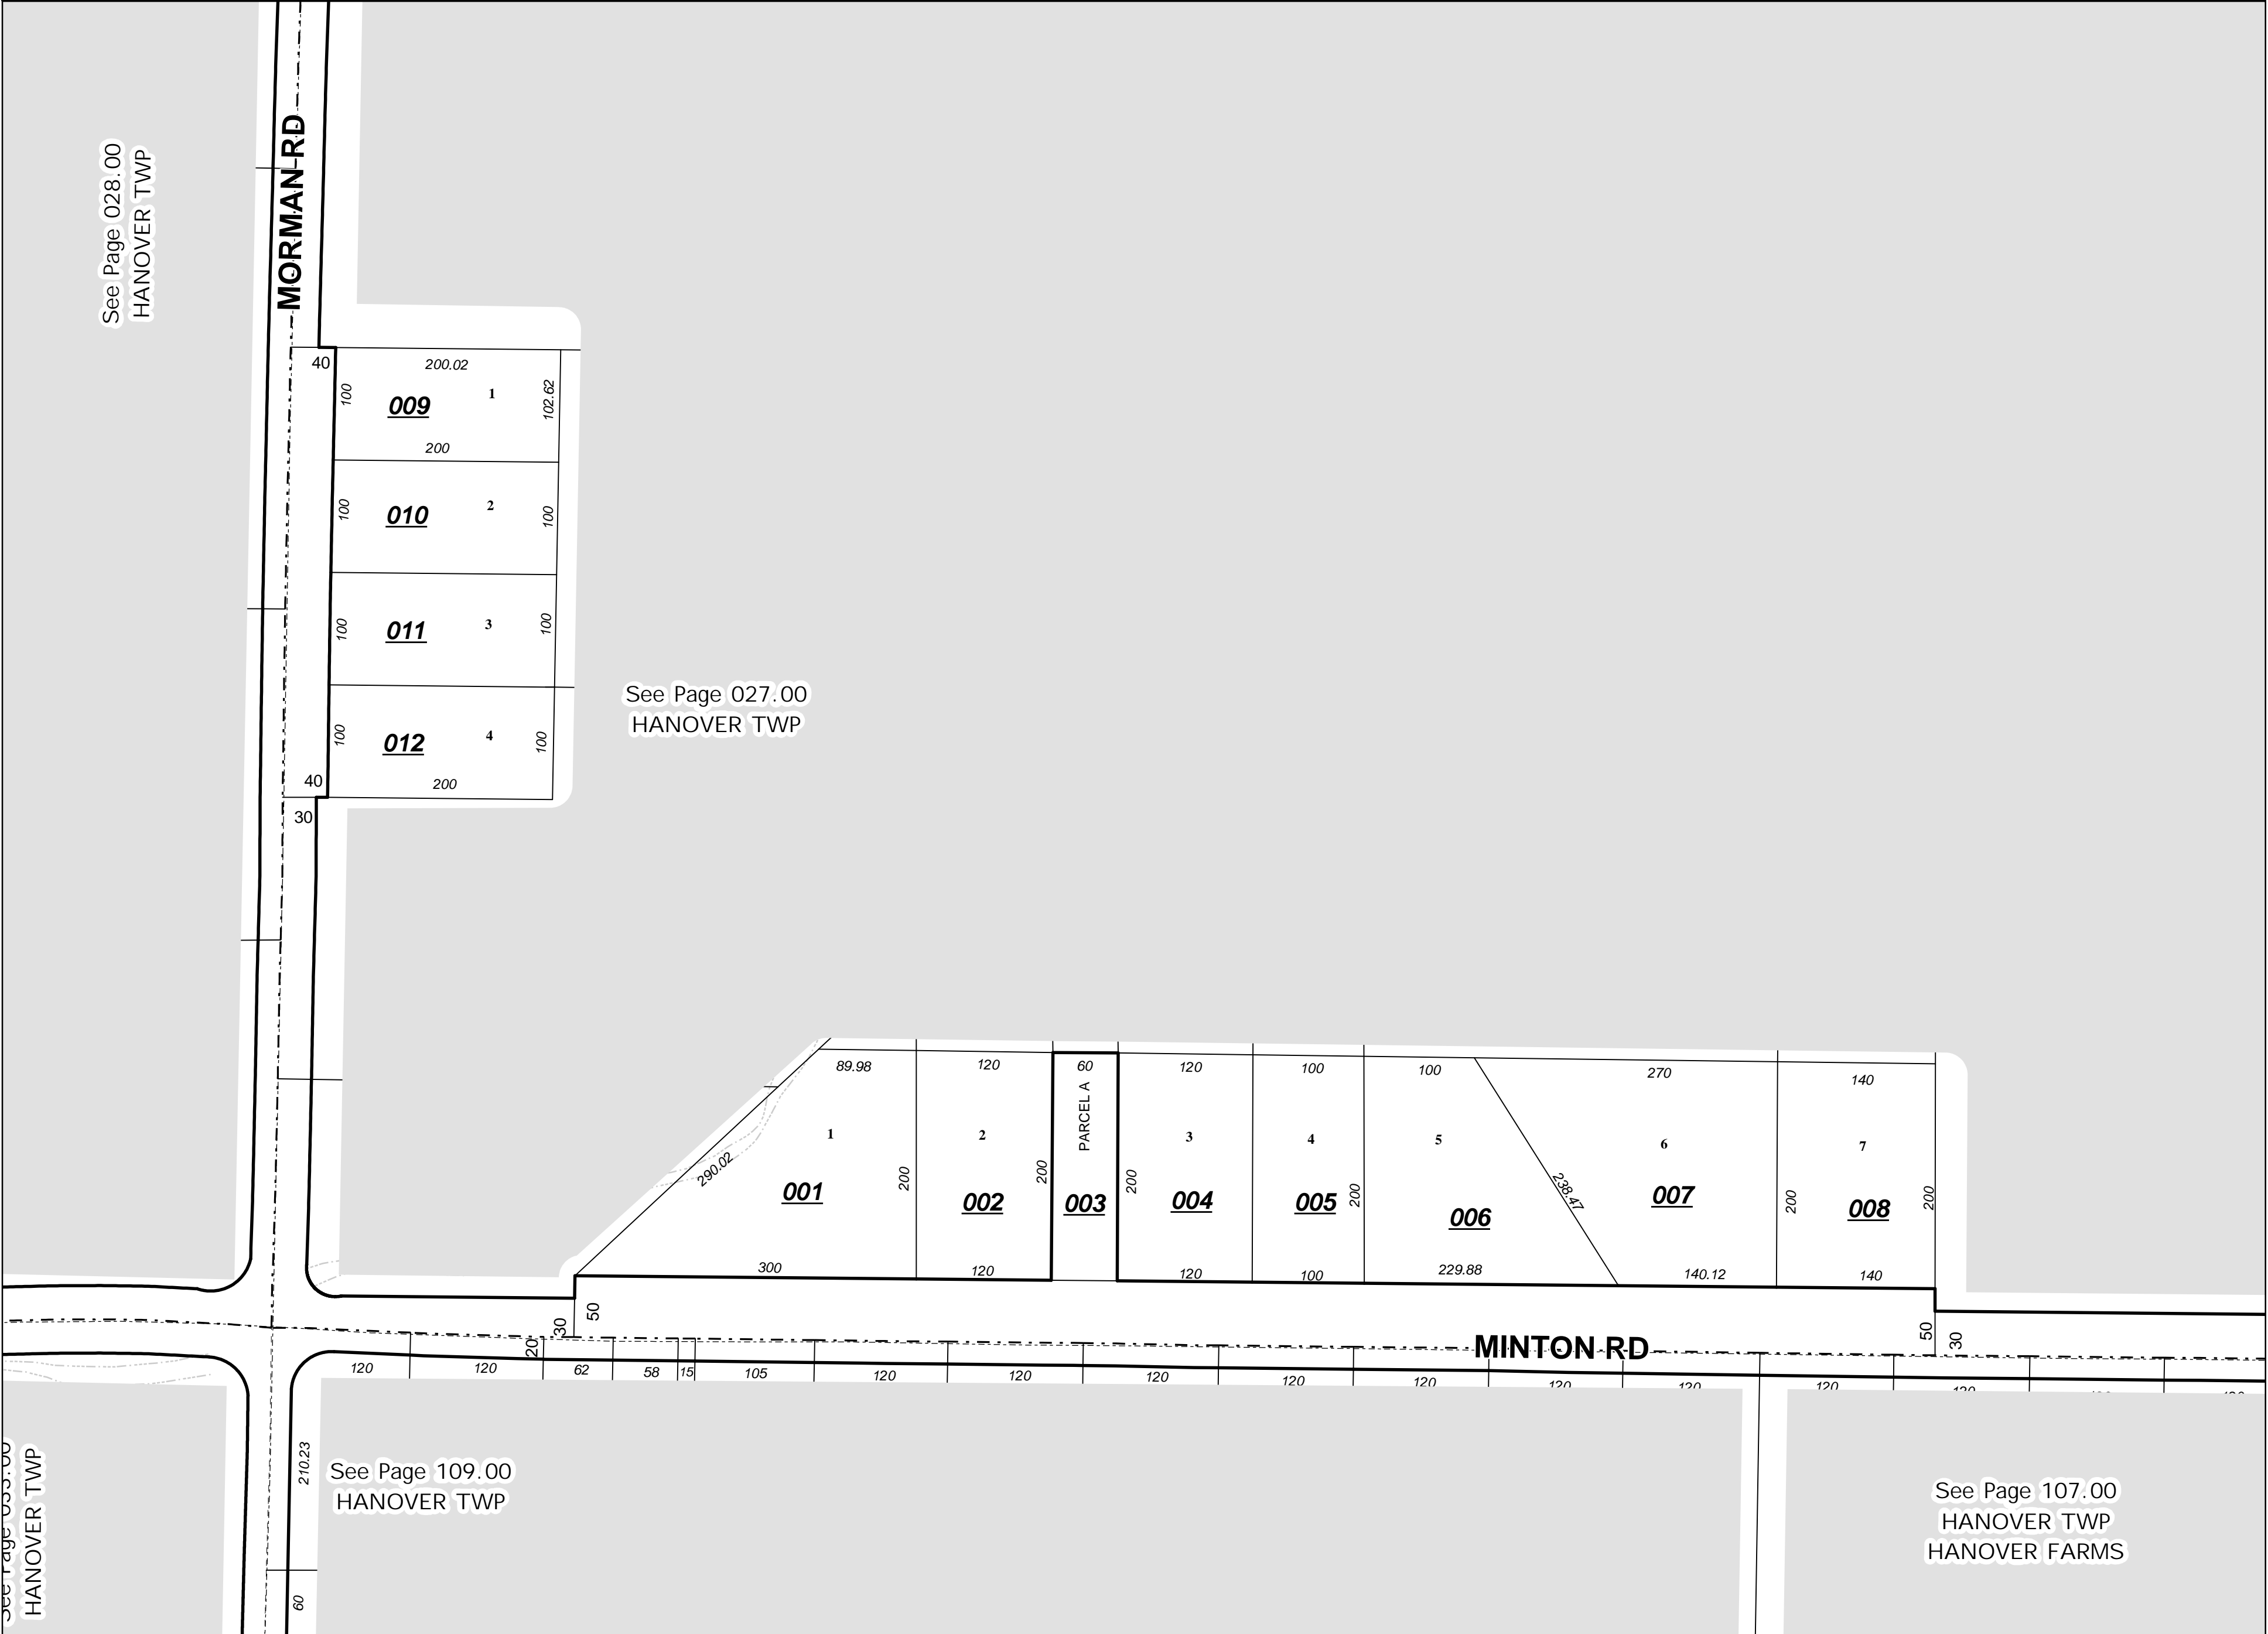

See Page 028.00
HANOVER TWP

See Page 027.00
HANOVER TWP

See Page 109.00
HANOVER TWP

See Page 107.00
HANOVER TWP
HANOVER FARMS

See Page 005.00
HANOVER TWP