




BCEO Tax Map Department
Administration Building
130 High Street
Hamilton, Ohio 45011
[Tel] 513.887.3500 [Fax] 513.887.3633
WWW.BCEO.ORG

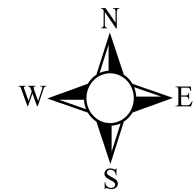

PLOT DATE: 05/18/2009

ENGLEMEADE & ENGLSIDE

LEMON TWP


Section 32, Town 2, Range 4

BUTLER COUNTY, OHIO


FOR INFORMATIONAL PURPOSES ONLY. NOT INTENDED FOR USE AS A SURVEY.

Scale: 1"=120'

086000

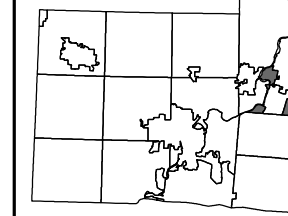

Revised Date: 1/19/1996
Taxing District: C1720
2nd Tax Dist: NONE

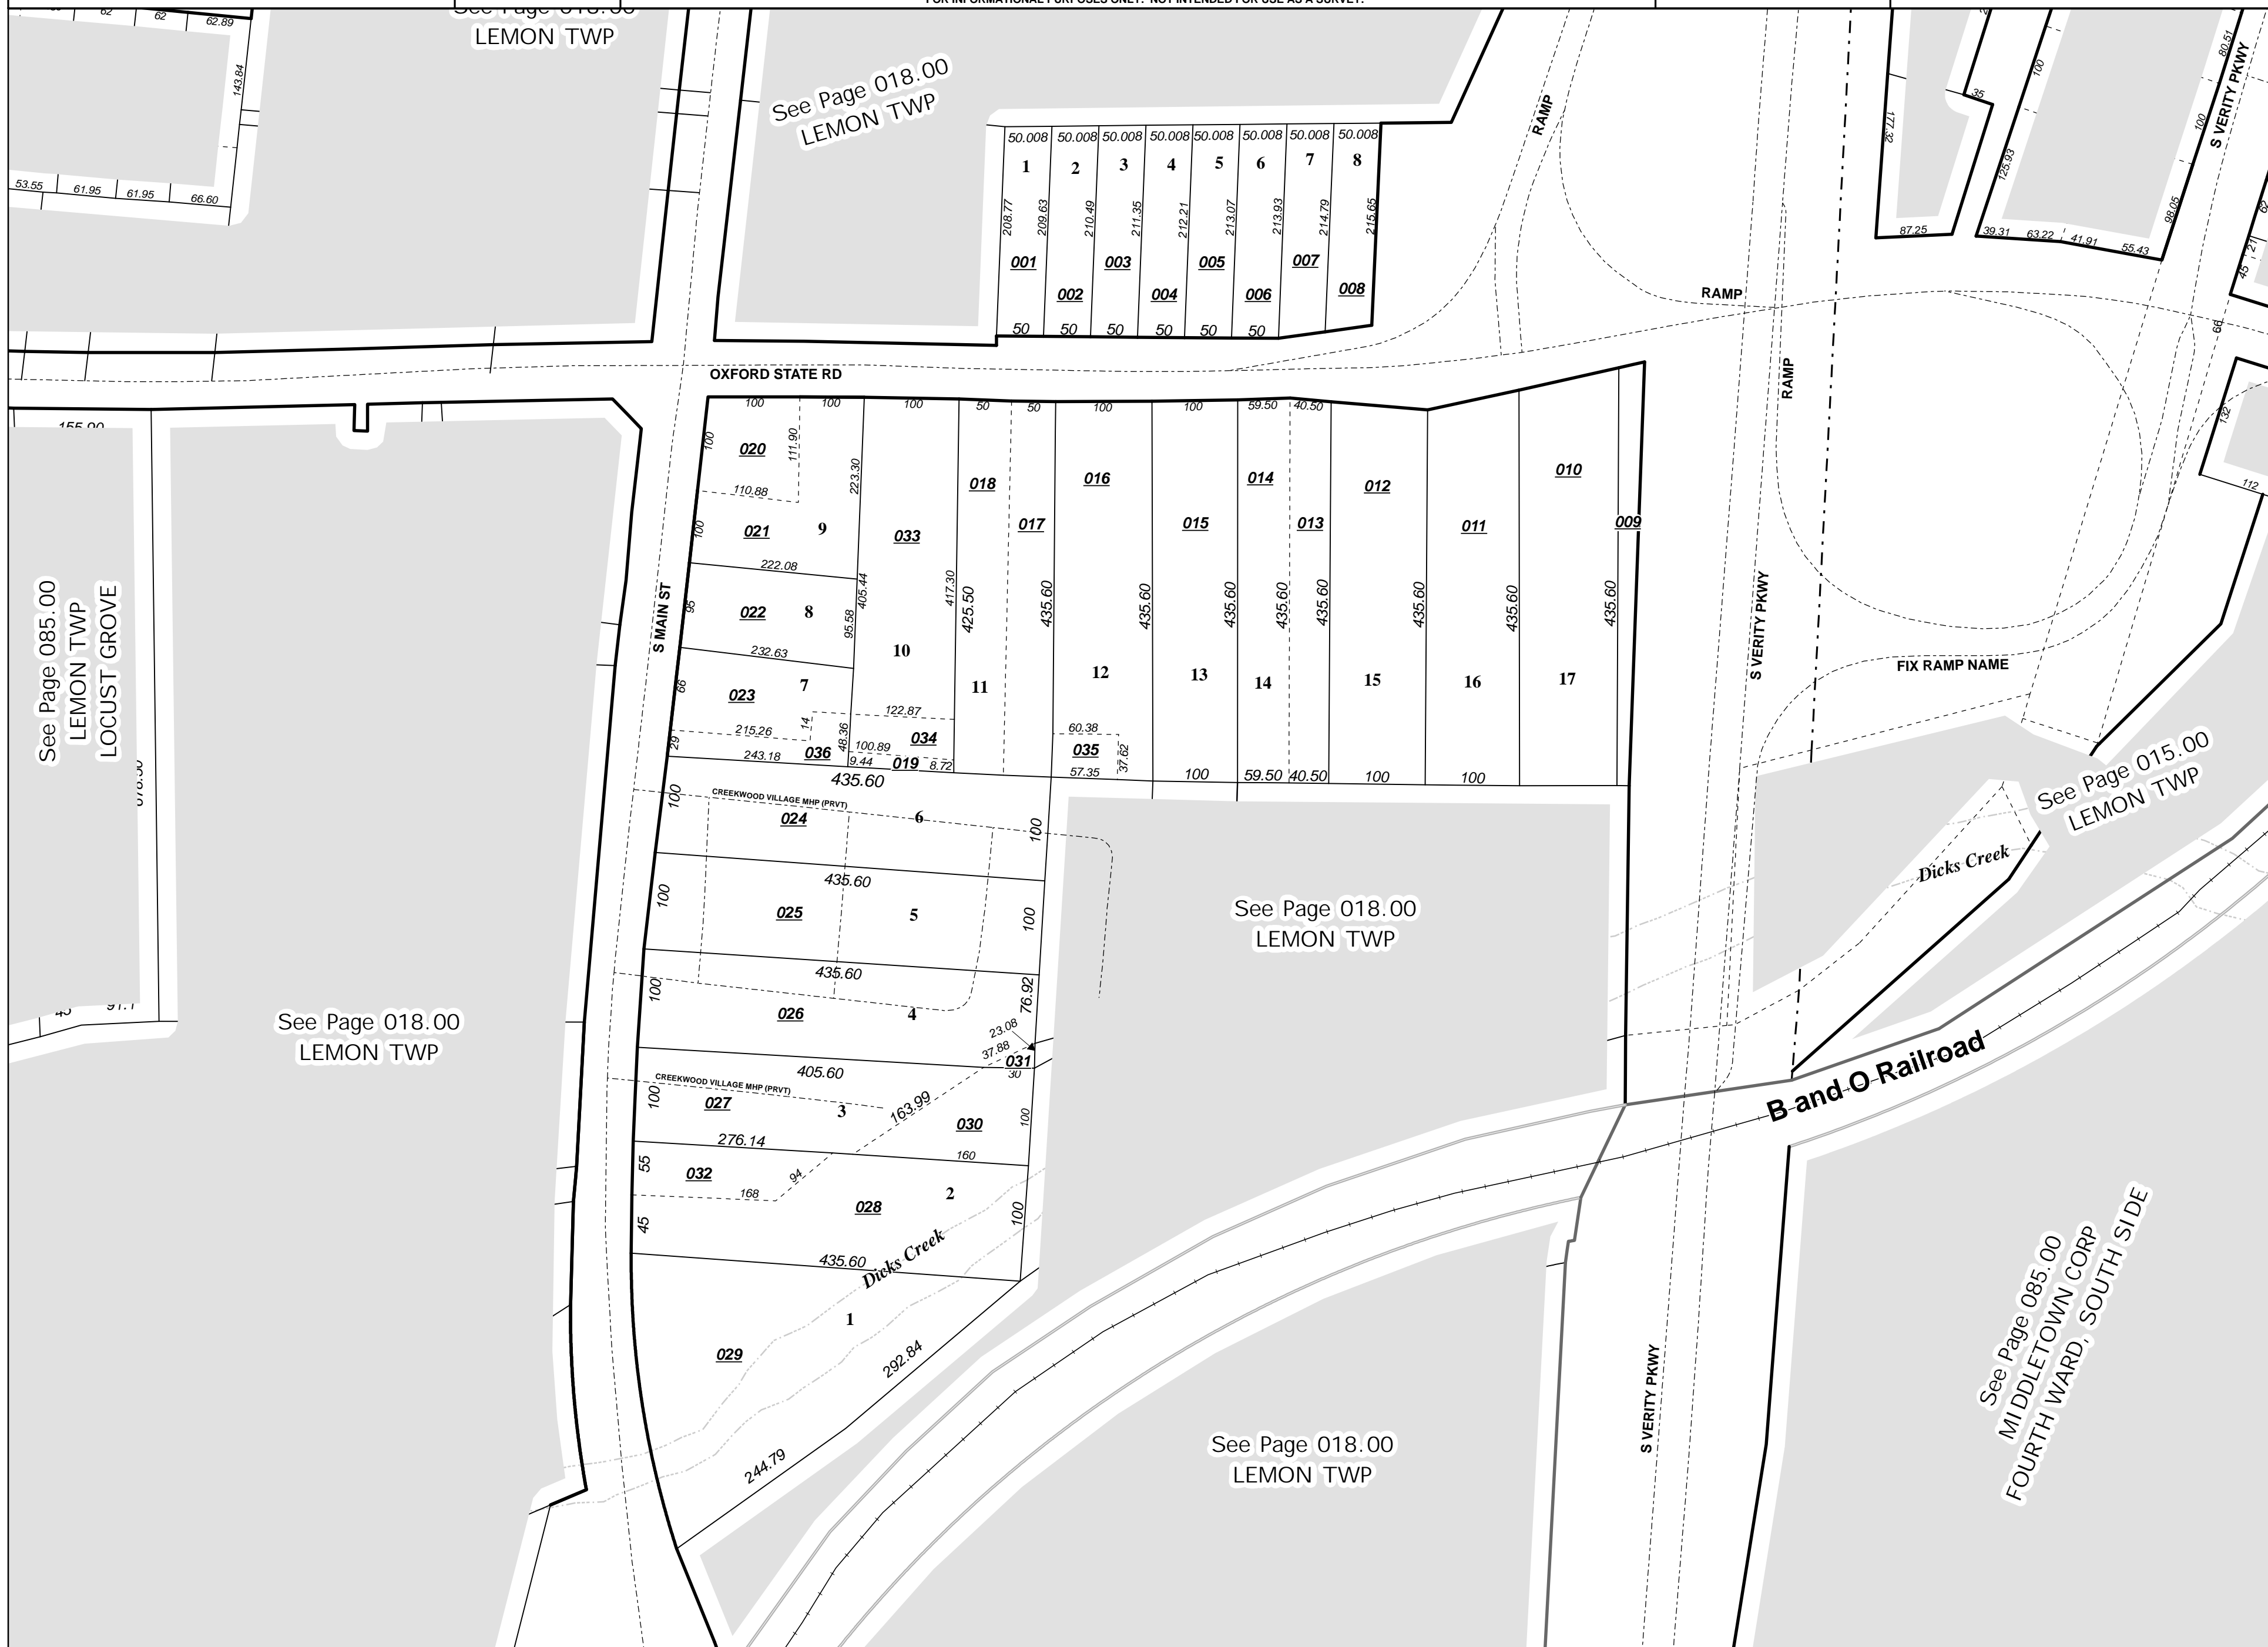

See Page 018.00 LEMON TWP

See Page 018.00 LEMON TWP

See Page 085.00 LEMON TWP LOCUST GROVE

See Page 018.00 LEMON TWP

See Page 018.00 LEMON TWP

See Page 018.00 LEMON TWP

See Page 018.00 LEMON TWP

See Page 015.00 LEMON TWP

See Page 085.00 MIDDLETOWN CORP FOURTH WARD, SOUTH SIDE