



BCEO Tax Map Department
 Administration Building
 130 High Street
 Hamilton, Ohio 45011
 [Tel] 513.887.3500 [Fax] 513.887.3633
 WWW.BCEO.ORG




PLOT DATE: 02/27/2009

HILLTOP ACRES
MADISON TWP
 Section 02, Town 2, Range 4
 BUTLER COUNTY, OHIO


FOR INFORMATIONAL PURPOSES ONLY. NOT INTENDED FOR USE AS A SURVEY.

Scale: 1"=50'

065000

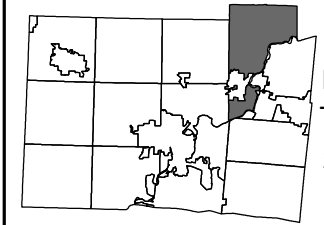

Revised Date: 5/3/1996
 Taxing District: E2220
 2nd Tax Dist: NONE

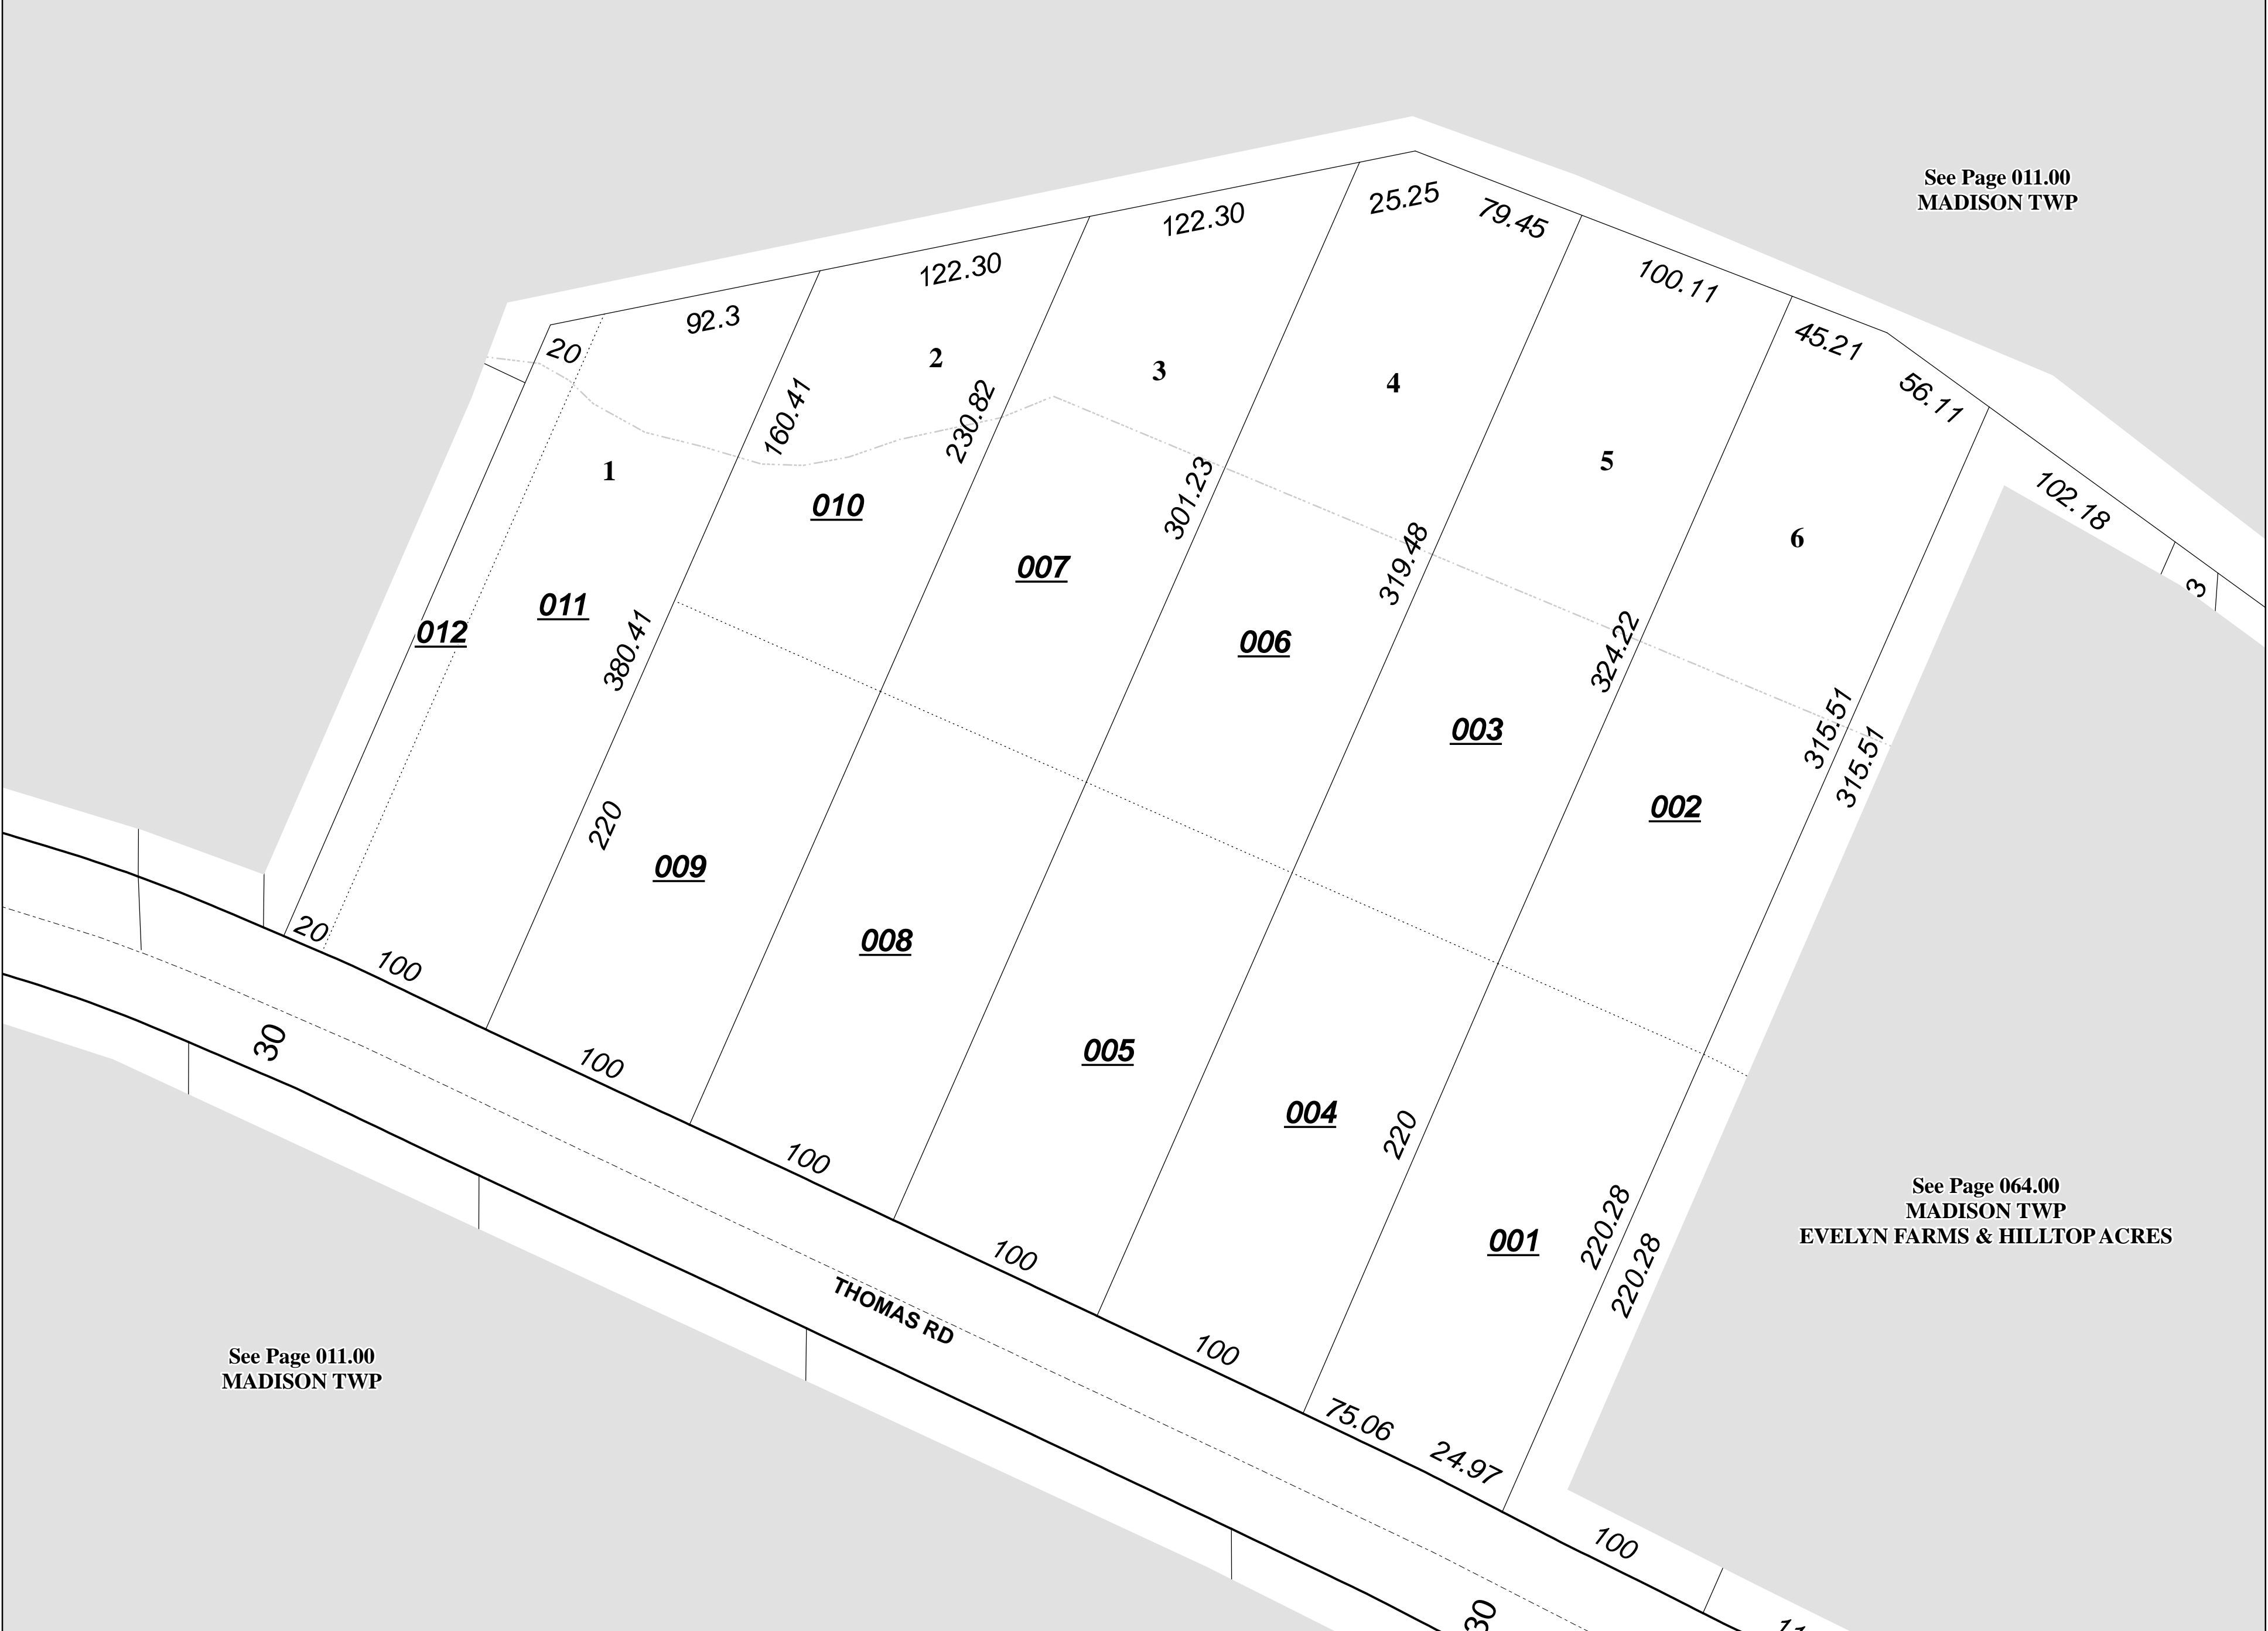

See Page 011.00
 MADISON TWP

See Page 064.00
 MADISON TWP
 EVELYN FARMS & HILLTOP ACRES

See Page 011.00
 MADISON TWP