



BCEO Tax Map Department  
Administration Building  
130 High Street  
Hamilton, Ohio 45011  
[Tel] 513.887.3500 [Fax] 513.887.3633  
WWW.BCEO.ORG




PLOT DATE: 03/04/2009

**FIRST WARD**  
**MIDDLETOWN CORP**  
**Section 17, Town 2, Range 4**  
**BUTLER COUNTY, OHIO**


FOR INFORMATIONAL PURPOSES ONLY. NOT INTENDED FOR USE AS A SURVEY.

Scale: 1"=100'

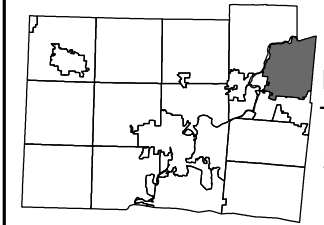

Revised Date: 7/18/1996  
Taxing District: Q6511  
2nd Tax Dist: NONE

**041000**

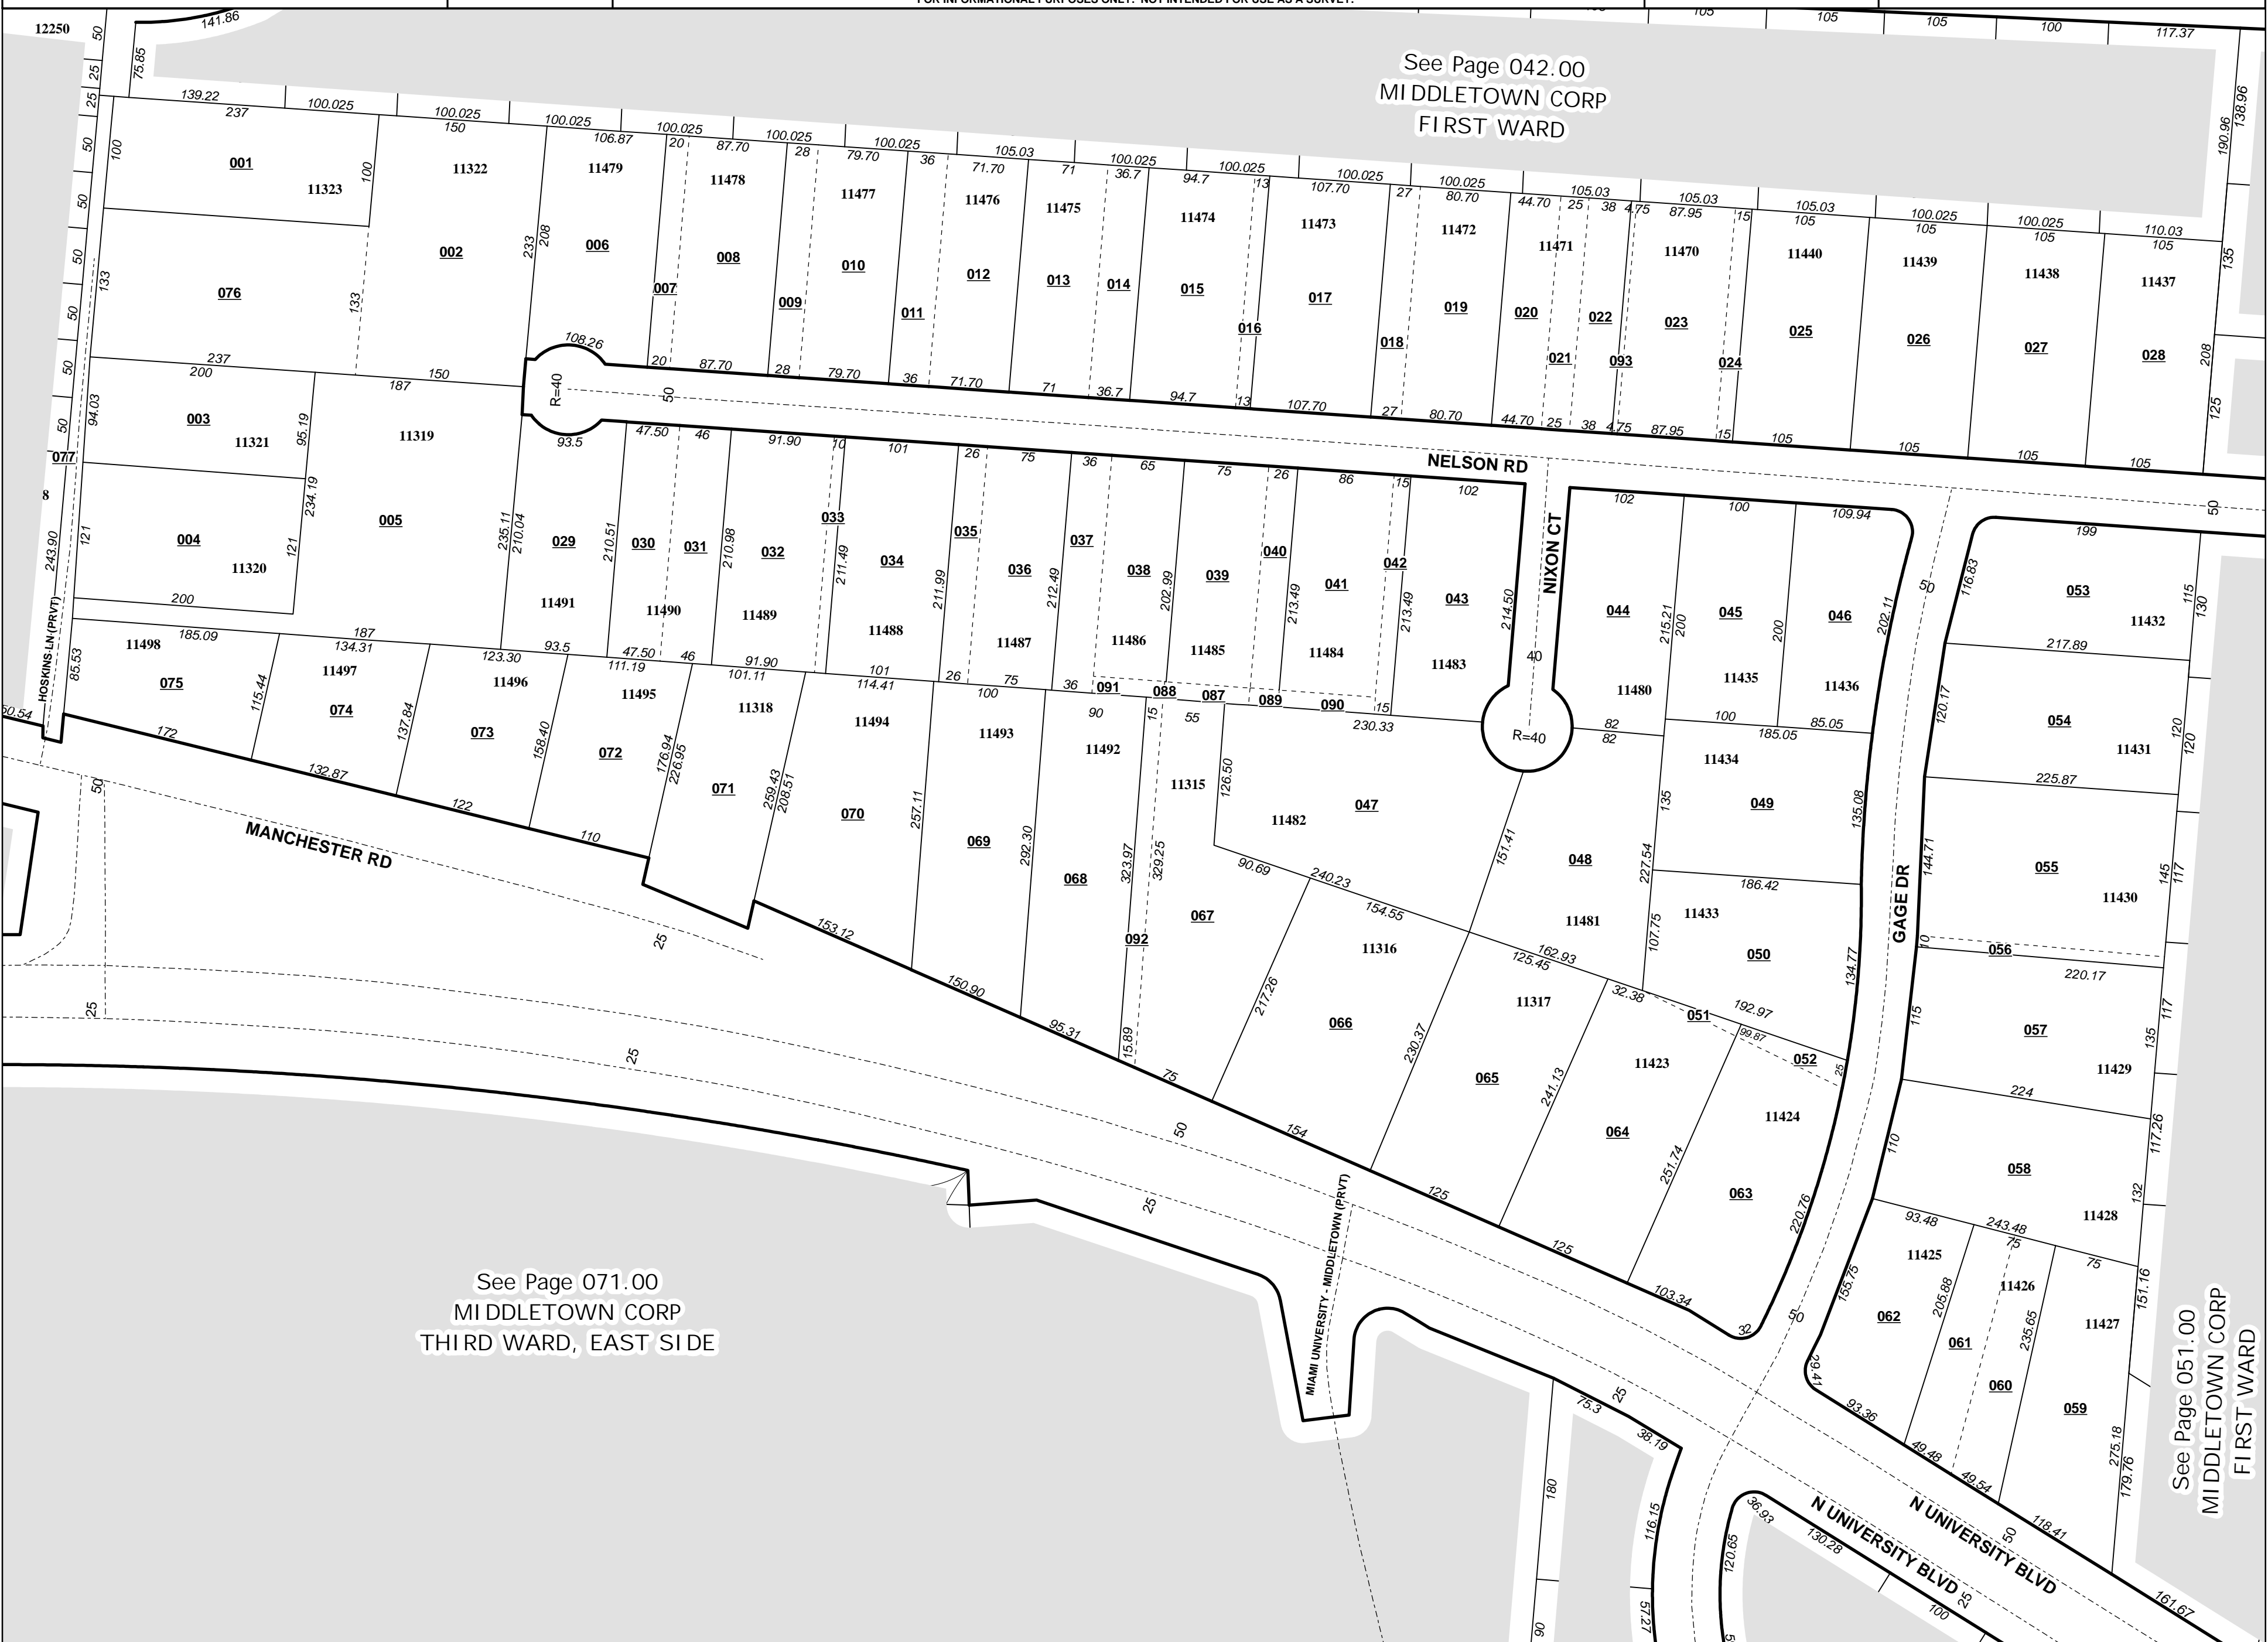

See Page 042.00  
MIDDLETOWN CORP  
FIRST WARD

See Page 071.00  
MIDDLETOWN CORP  
THIRD WARD, EAST SIDE

See Page 051.00  
MIDDLETOWN CORP  
FIRST WARD