




BCEO Tax Map Department  
Administration Building  
130 High Street  
Hamilton, Ohio 45011  
[Tel] 513.887.3500 [Fax] 513.887.3633  
WWW.BCEO.ORG

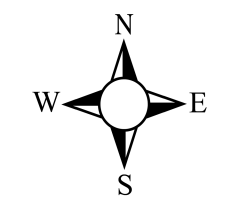


PLOT DATE: 05/20/2009

**FIRST WARD**  
**MIDDLETOWN CORP**  
Section 23, Town 2, Range 4  
BUTLER COUNTY, OHIO


FOR INFORMATIONAL PURPOSES ONLY. NOT INTENDED FOR USE AS A SURVEY.

Scale: 1"=50'

020000

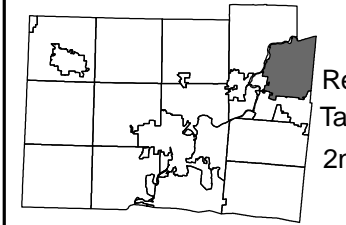

Revised Date: 8/26/1996  
Taxing District: Q6511  
2nd Tax Dist: NONE

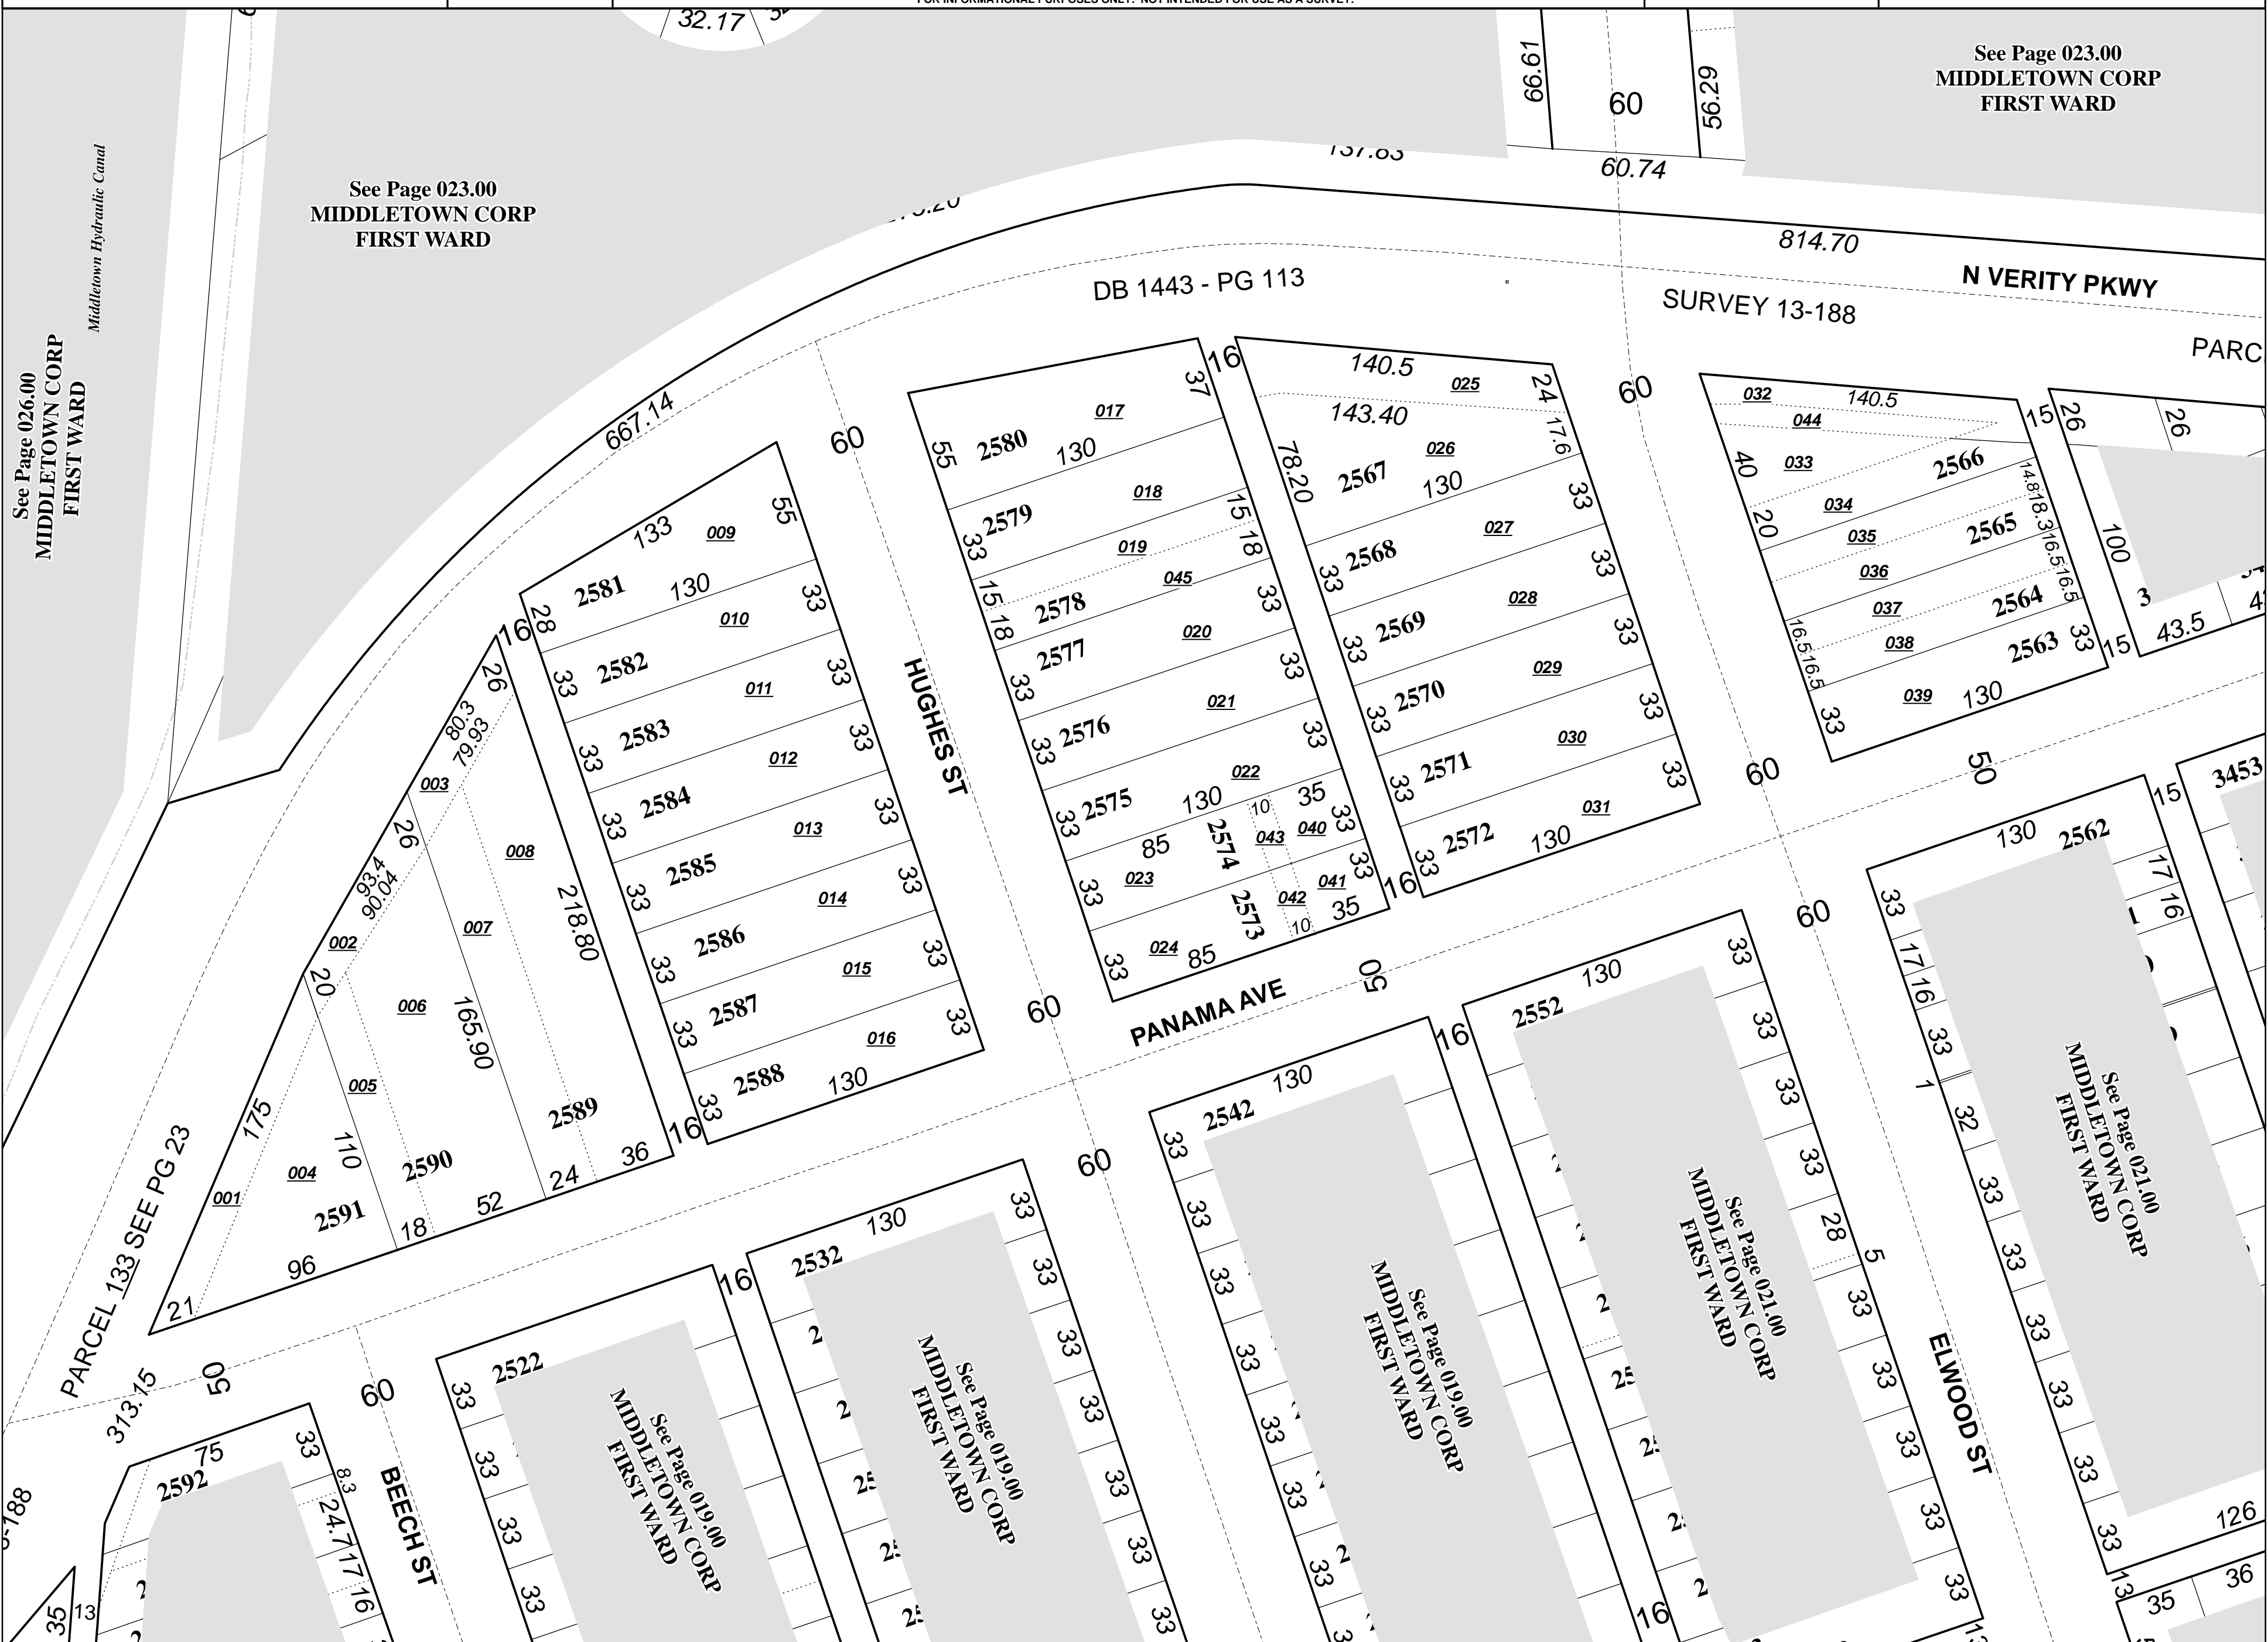

See Page 026.00  
MIDDLETOWN CORP  
FIRST WARD

See Page 023.00  
MIDDLETOWN CORP  
FIRST WARD

See Page 023.00  
MIDDLETOWN CORP  
FIRST WARD

See Page 021.00  
MIDDLETOWN CORP  
FIRST WARD

See Page 019.00  
MIDDLETOWN CORP  
FIRST WARD

See Page 021.00  
MIDDLETOWN CORP  
FIRST WARD

See Page 019.00  
MIDDLETOWN CORP  
FIRST WARD

See Page 019.00  
MIDDLETOWN CORP  
FIRST WARD