


# CITY OF MIDDLETOWN

## THIRD WARD, EAST SIDE

055.000

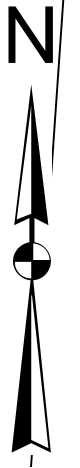


Scale: 1"=100'

Revised Date: 12/15/2011

Taxing District: Q6531

See Page 056.00  
MIDDLETOWN CORP  
THIRD WARD, EAST SIDE

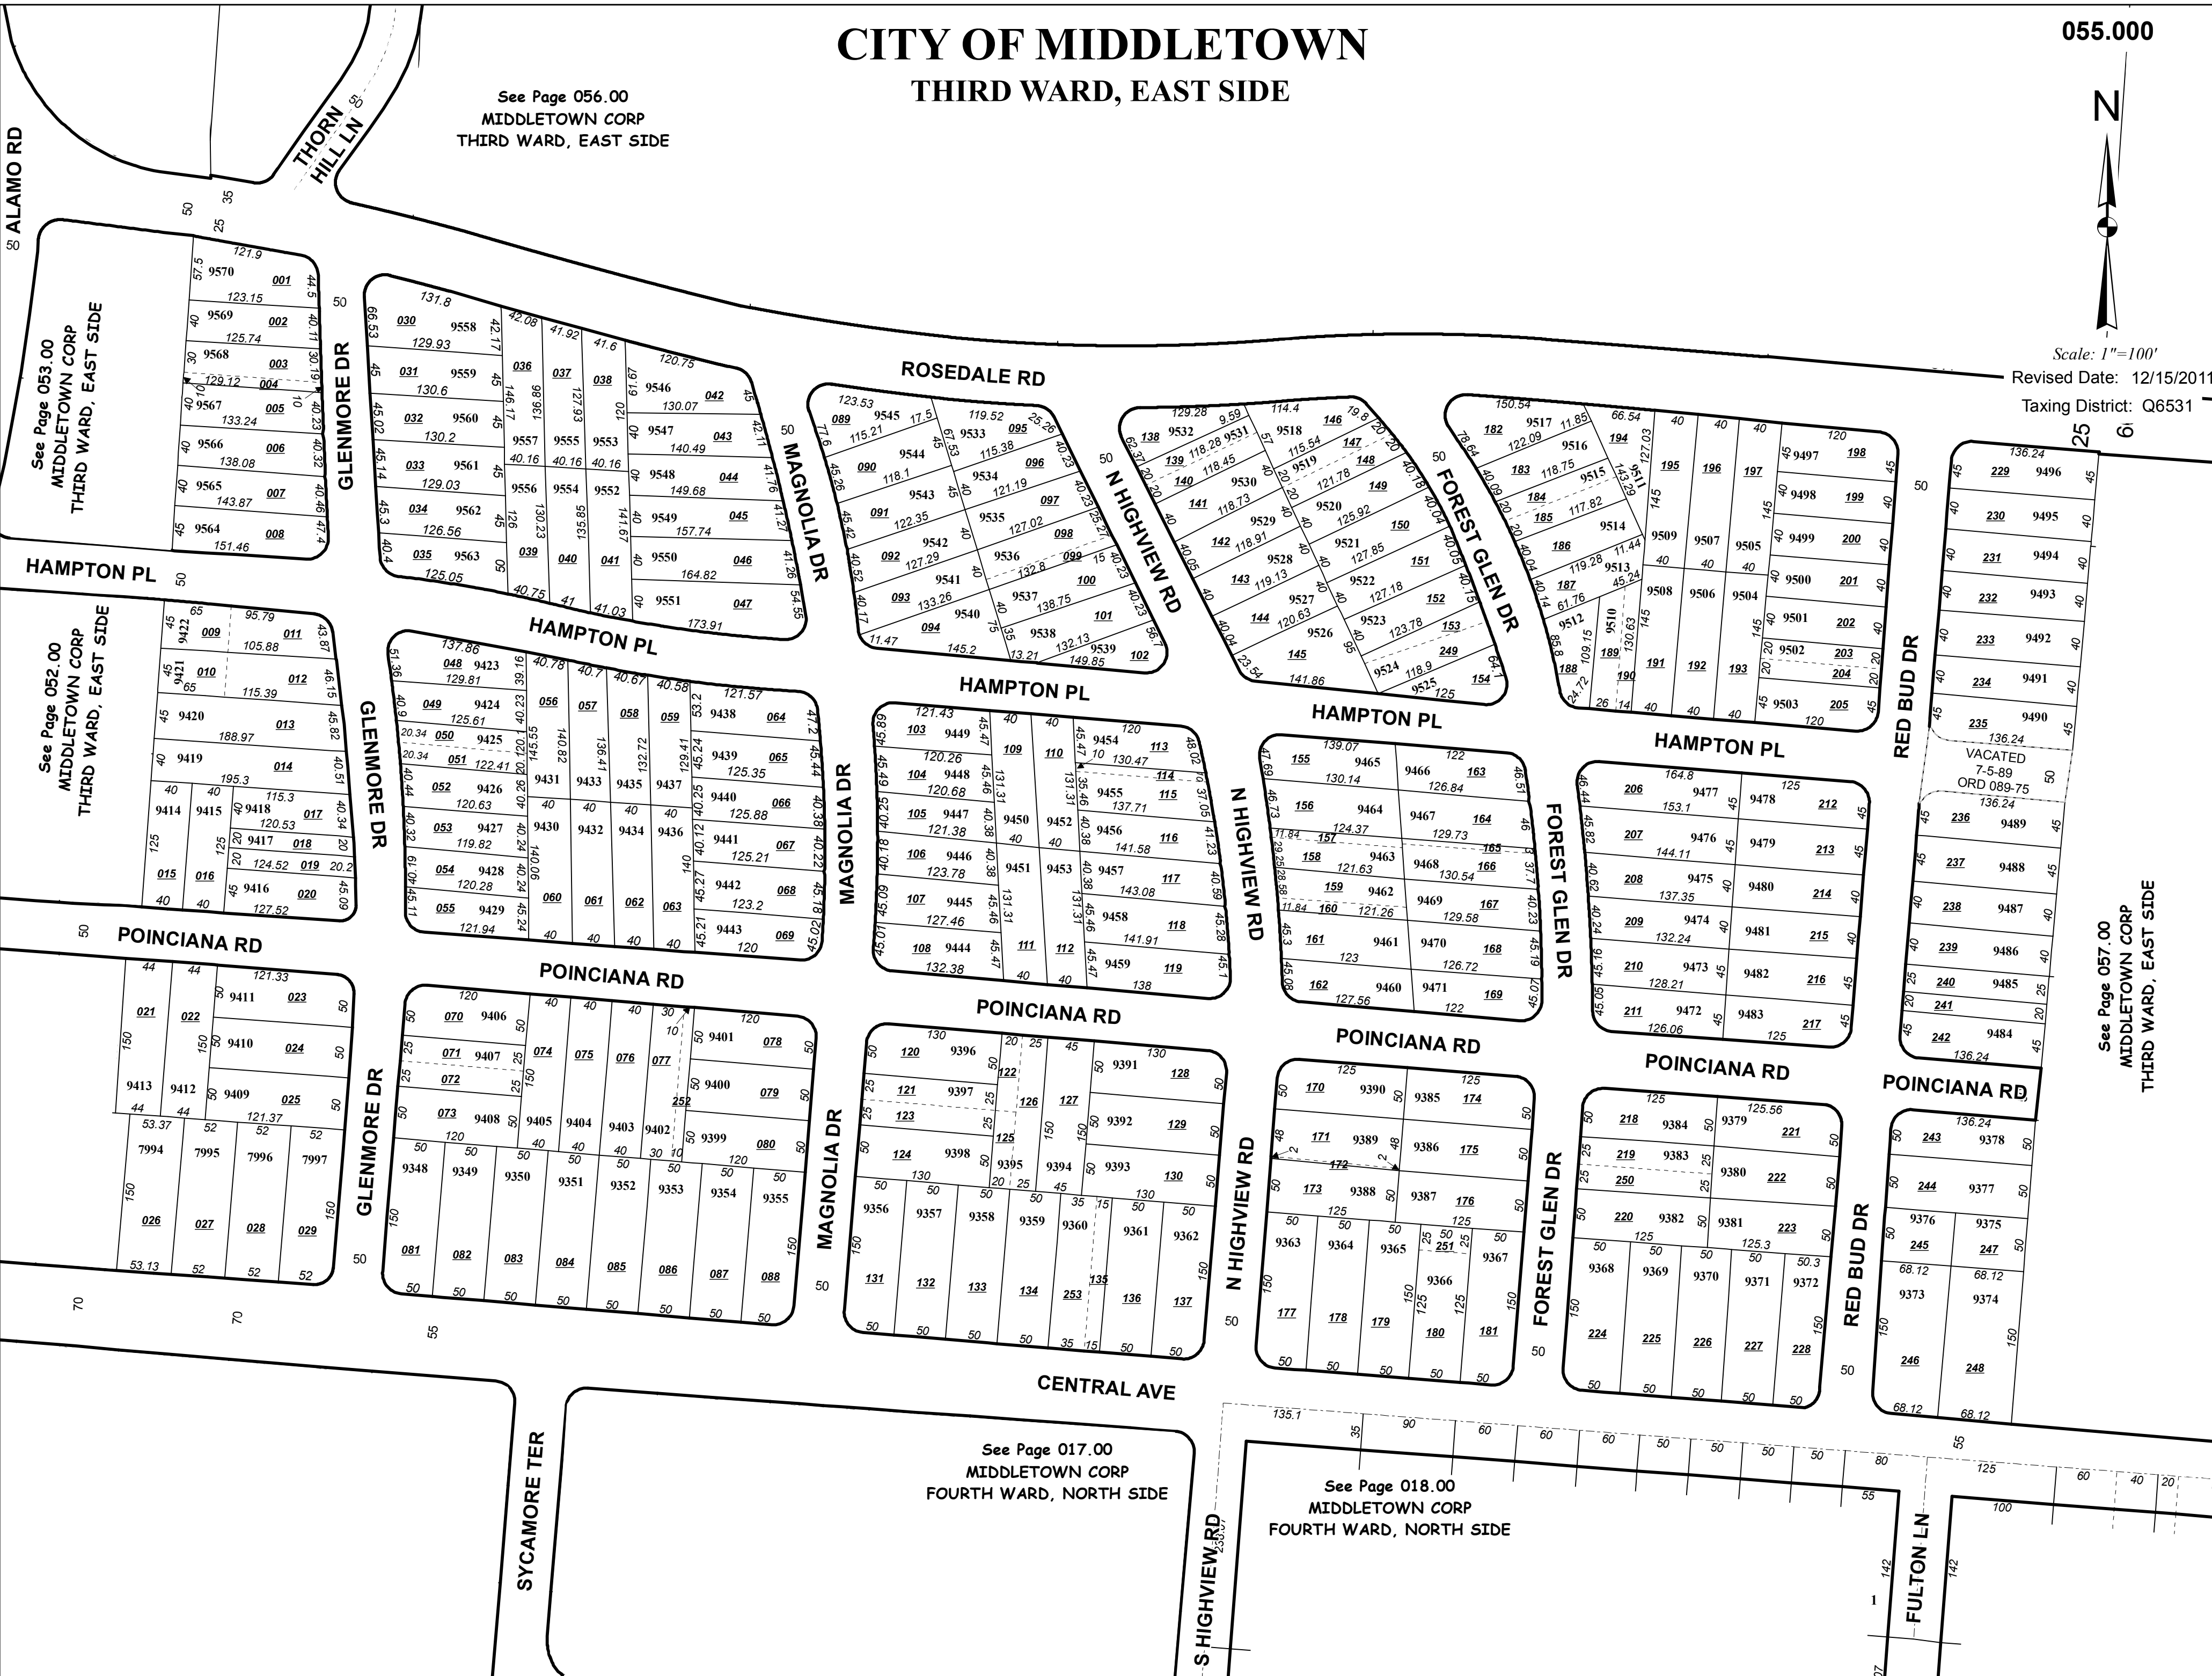

See Page 053.00  
MIDDLETOWN CORP  
THIRD WARD, EAST SIDE

See Page 052.00  
MIDDLETOWN CORP  
THIRD WARD, EAST SIDE

See Page 017.00  
MIDDLETOWN CORP  
FOURTH WARD, NORTH SIDE

See Page 018.00  
MIDDLETOWN CORP  
FOURTH WARD, NORTH SIDE

See Page 057.00  
MIDDLETOWN CORP  
THIRD WARD, EAST SIDE

VACATED  
7-5-89  
ORD 089-75