




BCEO Tax Map Department  
Administration Building  
130 High Street  
Hamilton, Ohio 45011  
[Tel] 513.887.3500 [Fax] 513.887.3633  
WWW.BCEO.ORG

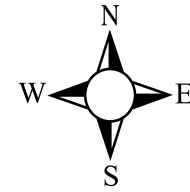


PLOT DATE: 05/28/2009

THIRD WARD, EAST SIDE  
**MIDDLETOWN CORP**  
Section 10, Town 2, Range 4  
BUTLER COUNTY, OHIO


FOR INFORMATIONAL PURPOSES ONLY. NOT INTENDED FOR USE AS A SURVEY.

Scale: 1"=50'

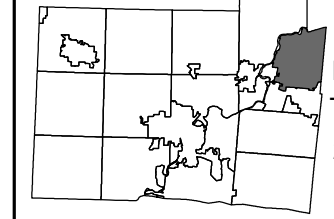

Revised Date: 10/10/1995  
Taxing District: Q6531  
2nd Tax Dist: NONE

082000

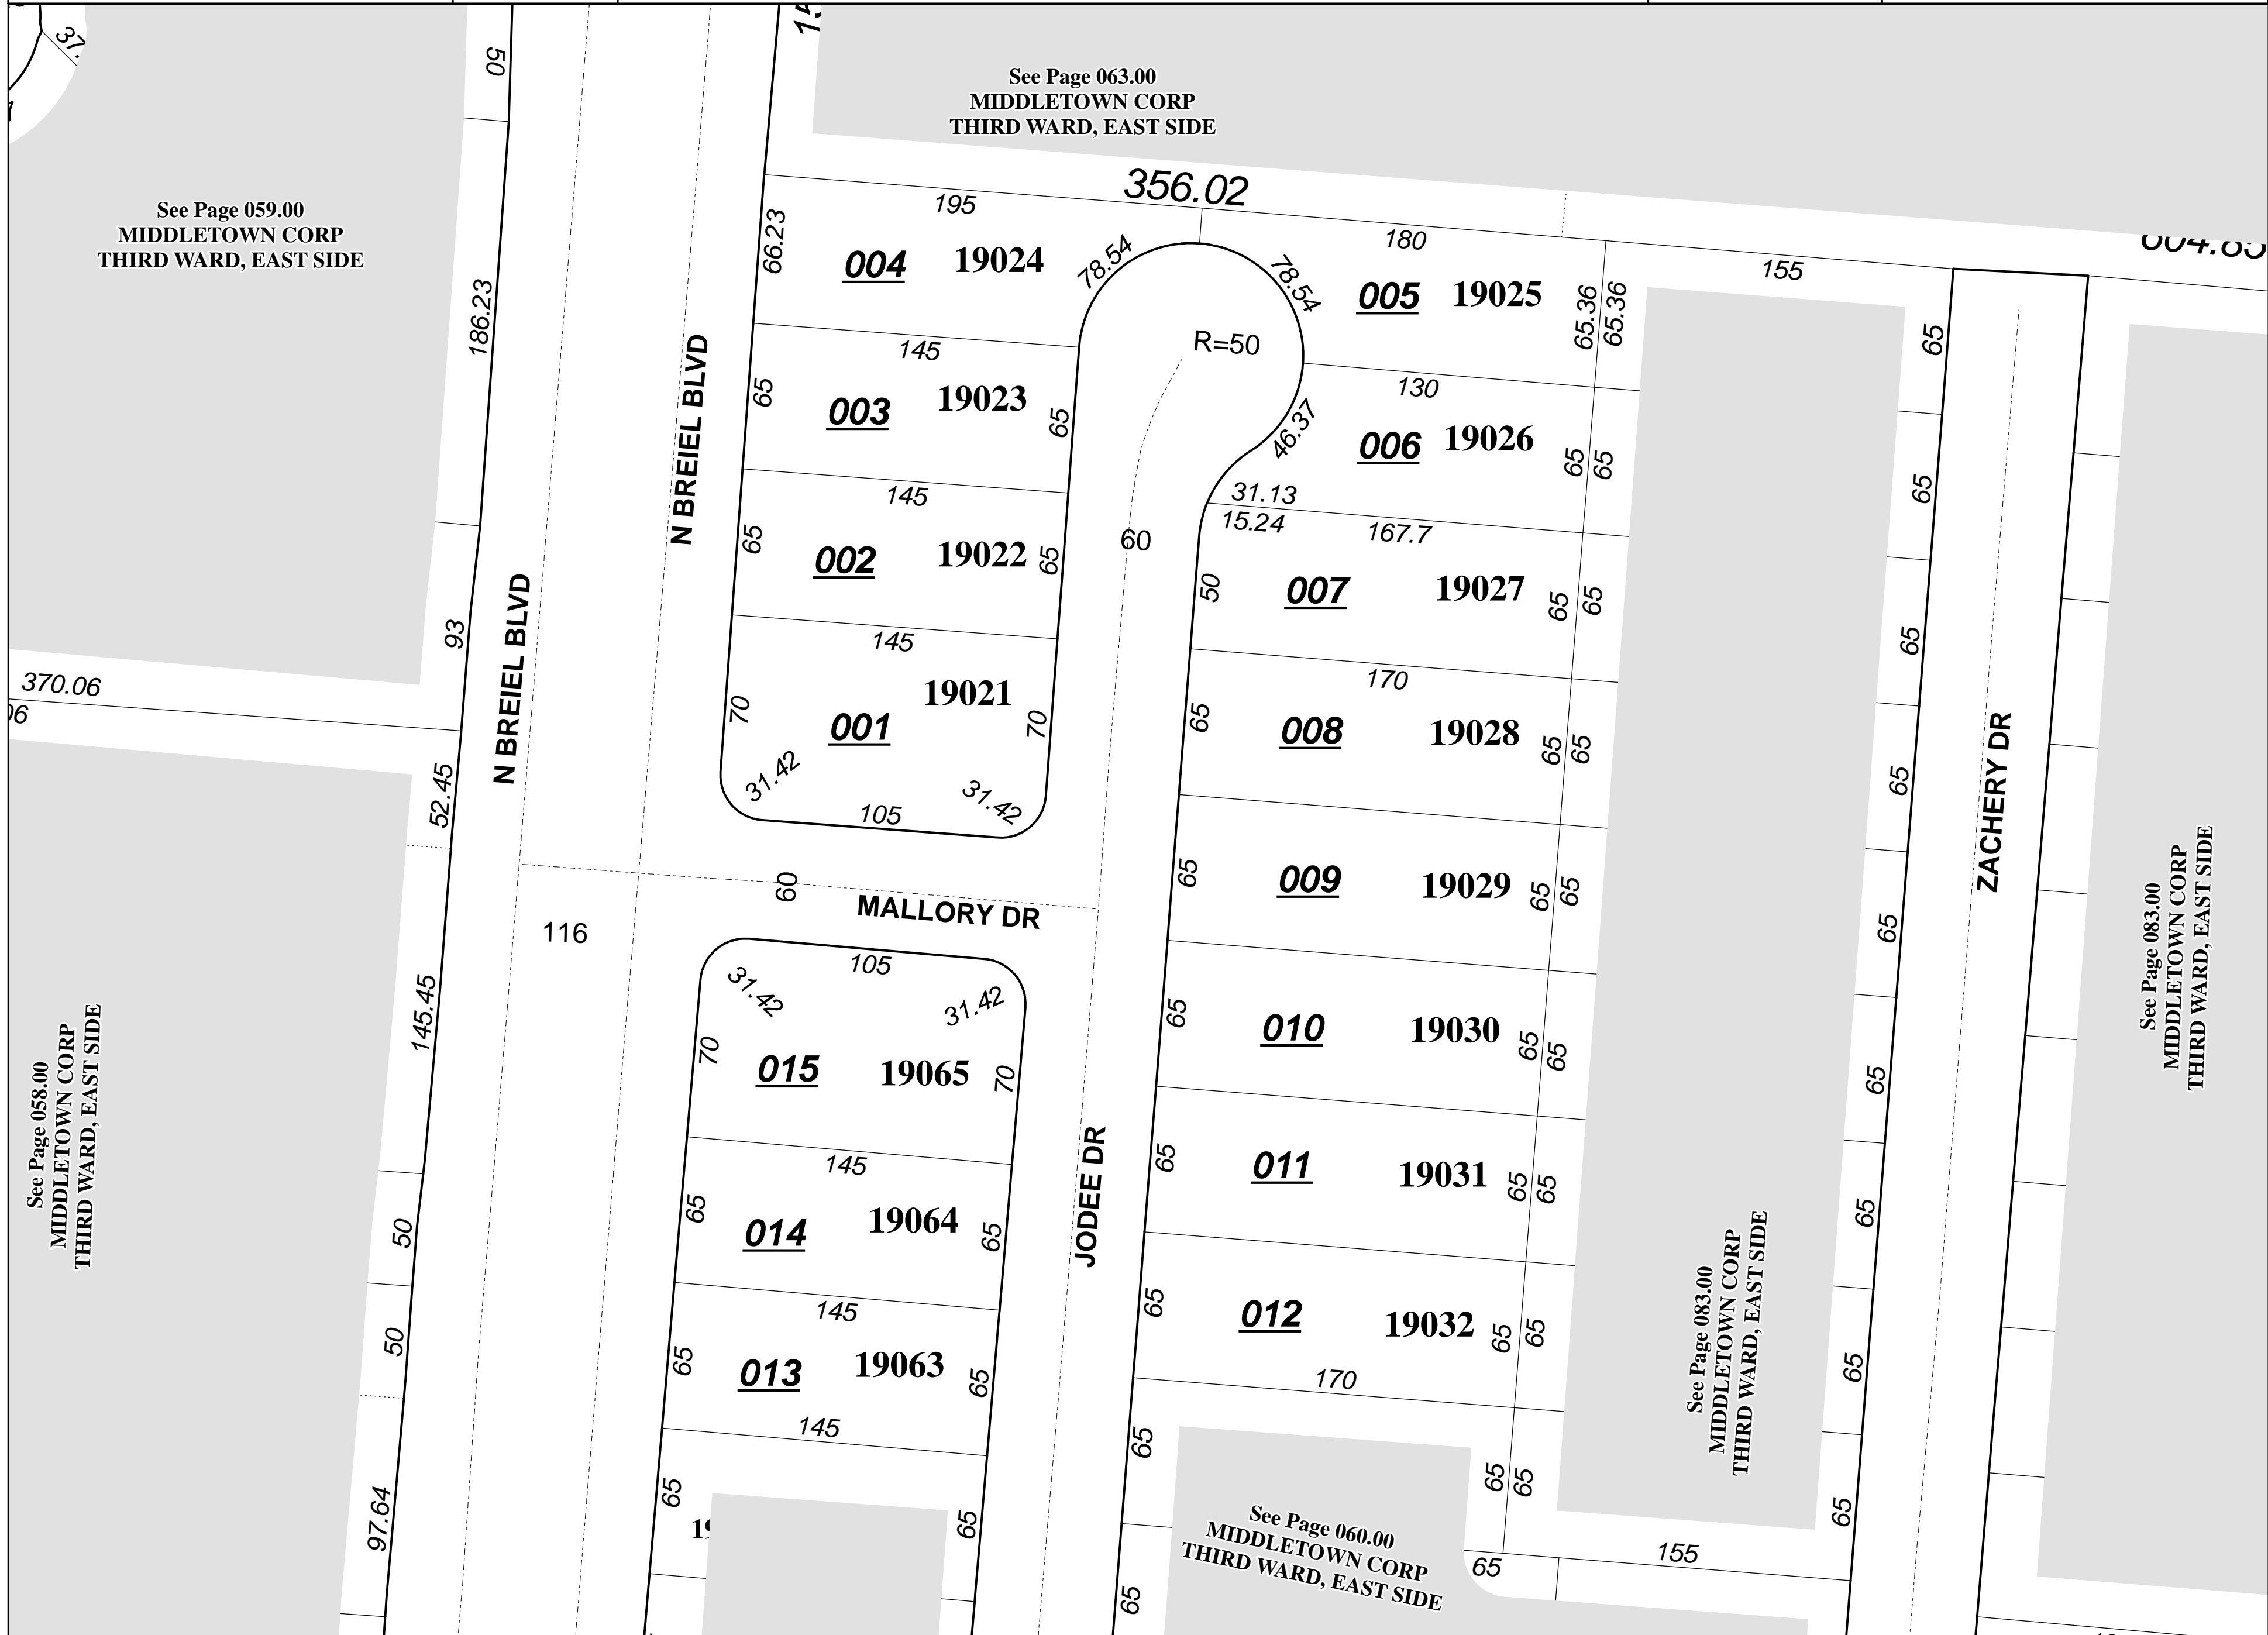

See Page 059.00  
MIDDLETOWN CORP  
THIRD WARD, EAST SIDE

See Page 063.00  
MIDDLETOWN CORP  
THIRD WARD, EAST SIDE

See Page 058.00  
MIDDLETOWN CORP  
THIRD WARD, EAST SIDE

See Page 083.00  
MIDDLETOWN CORP  
THIRD WARD, EAST SIDE

See Page 083.00  
MIDDLETOWN CORP  
THIRD WARD, EAST SIDE

See Page 060.00  
MIDDLETOWN CORP  
THIRD WARD, EAST SIDE