




BCEO Tax Map Department  
Administration Building  
130 High Street  
Hamilton, Ohio 45011  
[Tel] 513.887.3500 [Fax] 513.887.3633  
WWW.BCEO.ORG

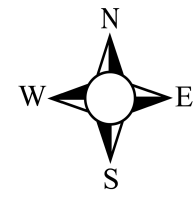

PLOT DATE: 12/09/2008

### HICKORY HEIGHTS, BASKING RIDGE ESTATES

## MILFORD TWP


### Section 22, Town 5, Range 2

#### BUTLER COUNTY, OHIO


FOR INFORMATIONAL PURPOSES ONLY. NOT INTENDED FOR USE AS A SURVEY.

Scale: 1"=80'

**044000**

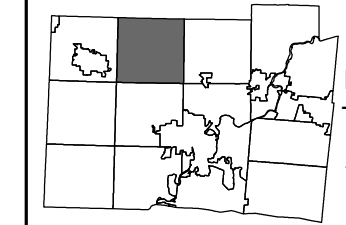

Revised Date: 3/12/1991  
Taxing District: F2610  
2nd Tax Dist: NONE

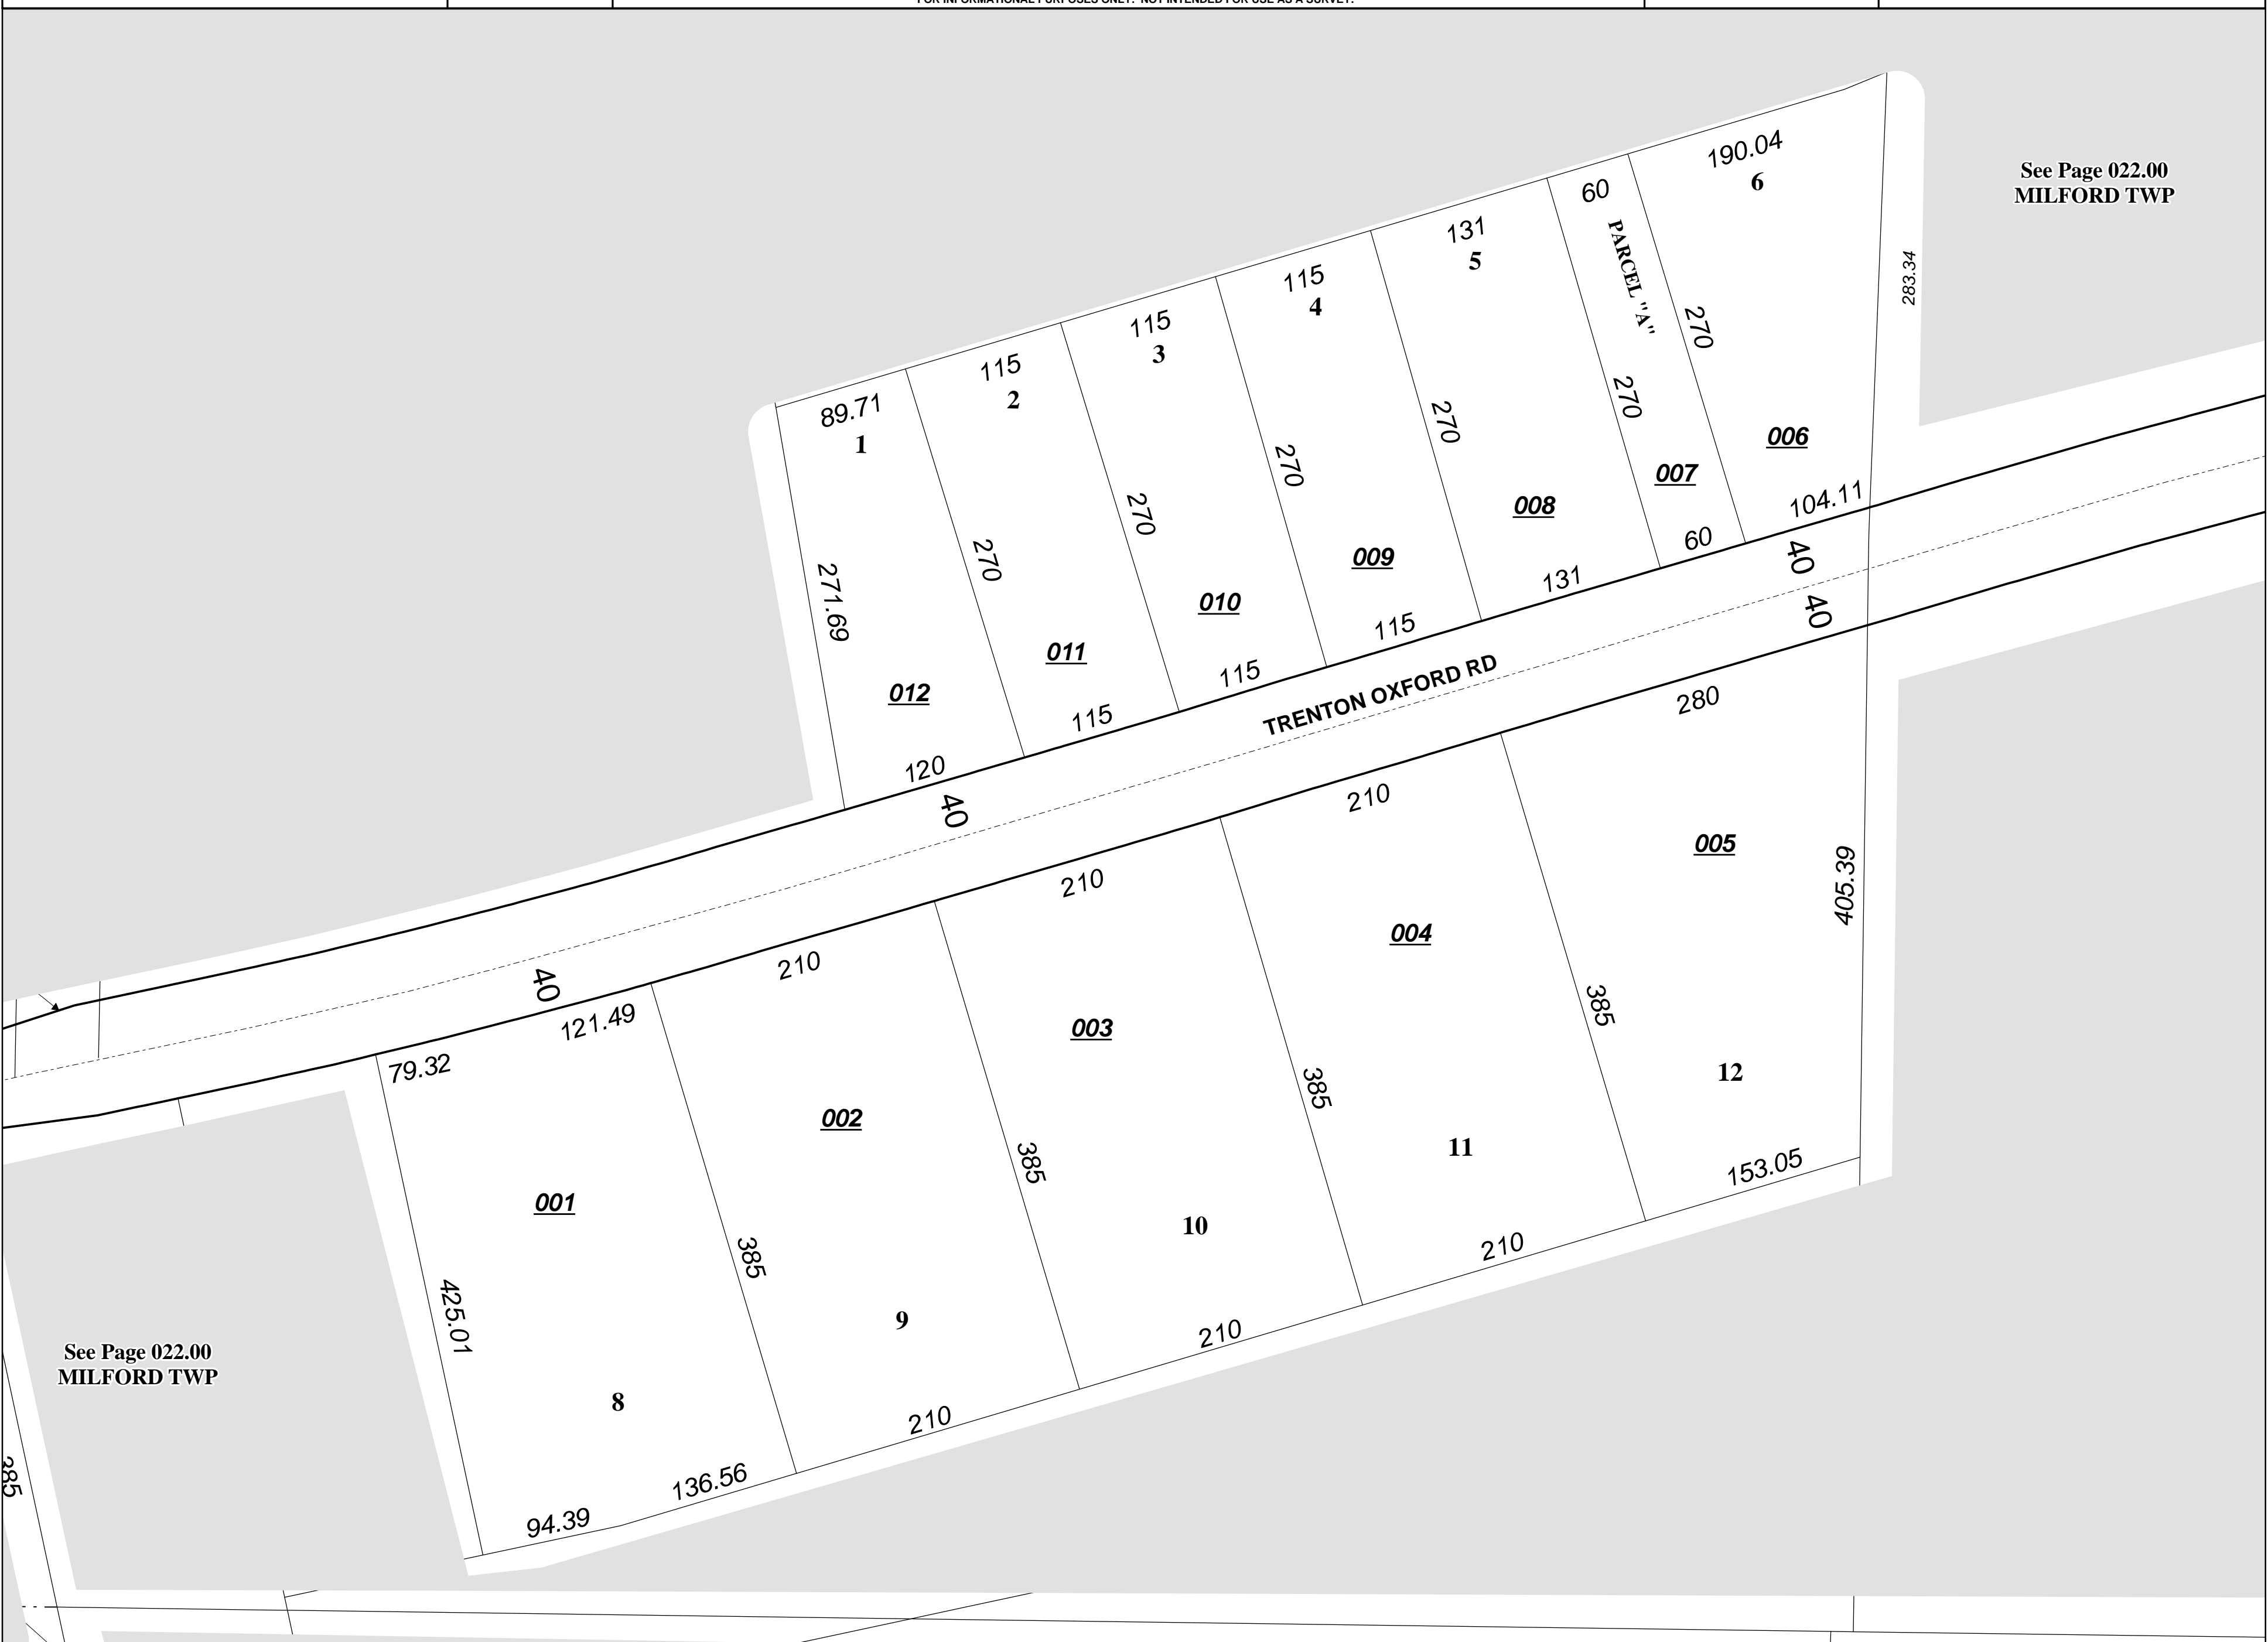

See Page 022.00  
MILFORD TWP

See Page 022.00  
MILFORD TWP