




BCEO Tax Map Department  
 Administration Building  
 130 High Street  
 Hamilton, Ohio 45011  
 [Tel] 513.887.3500 [Fax] 513.887.3633  
 WWW.BCEO.ORG

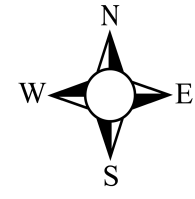


PLOT DATE: 12/09/2008

**BASKING RIDGE ESTATES**  
**MILFORD TWP**  
 Section 27, Town 5, Range 2  
 BUTLER COUNTY, OHIO

FOR INFORMATIONAL PURPOSES ONLY. NOT INTENDED FOR USE AS A SURVEY.


Scale: 1"=80'

045000

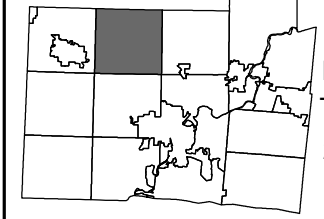

Revised Date: 3/12/1991  
 Taxing District: F2610  
 2nd Tax Dist: NONE

See Page 022.00  
 MILFORD TWP

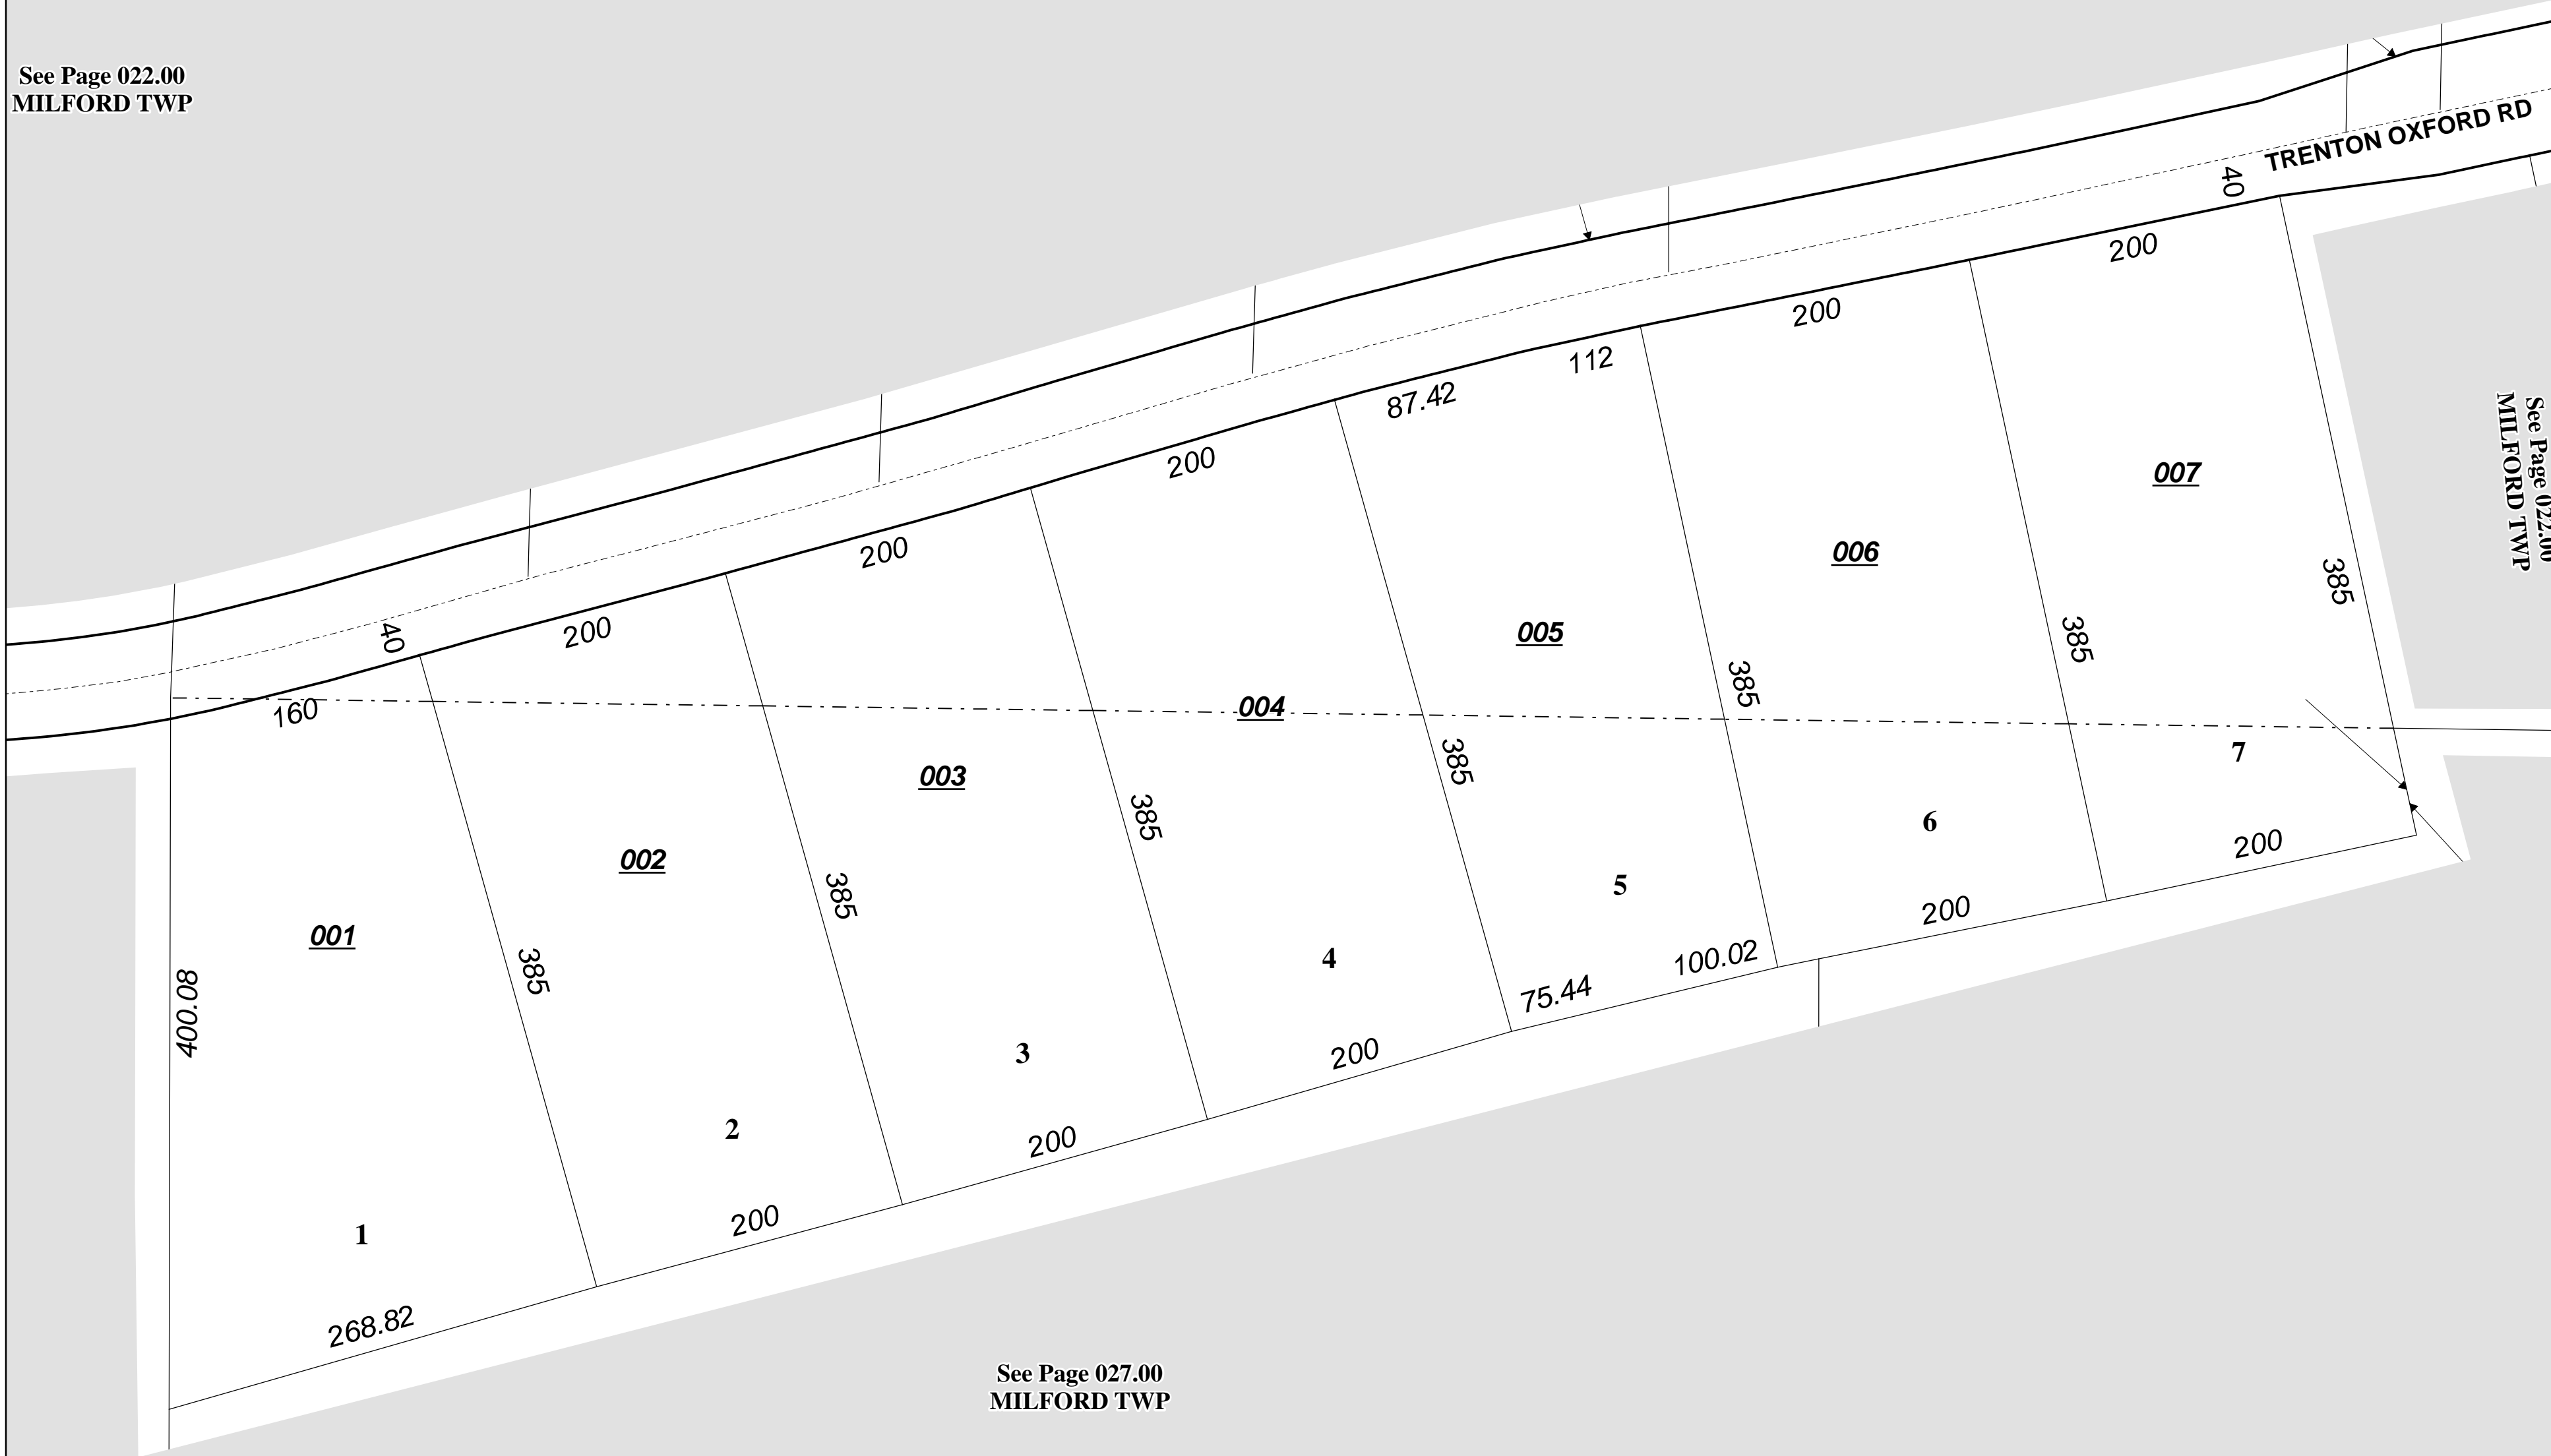

See Page 022.00  
 MILFORD TWP

See Page 027.00  
 MILFORD TWP