




BUTLER COUNTY ENGINEER'S OFFICE
 BCEO Tax Map Department
 Administration Building
 130 High Street
 Hamilton, Ohio 45011
 [Tel] 513.887.3500 [Fax] 513.887.3633
 WWW.BCEO.ORG

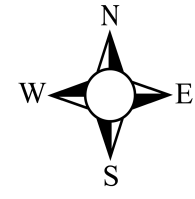


PLOT DATE: 12/10/2008

HOFFMAN
MILFORD TWP
Section 22, Town 5, Range 2
BUTLER COUNTY, OHIO

FOR INFORMATIONAL PURPOSES ONLY. NOT INTENDED FOR USE AS A SURVEY.

Scale: 1"=50'


073000

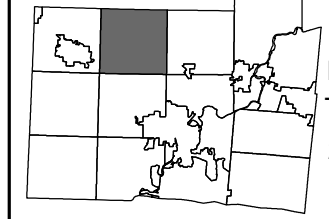

Revised Date: 11/28/00
 Taxing District: F2620
 2nd Tax Dist: NONE

See Page 016.00
 MILFORD TWP

See Page 015.00
 MILFORD TWP

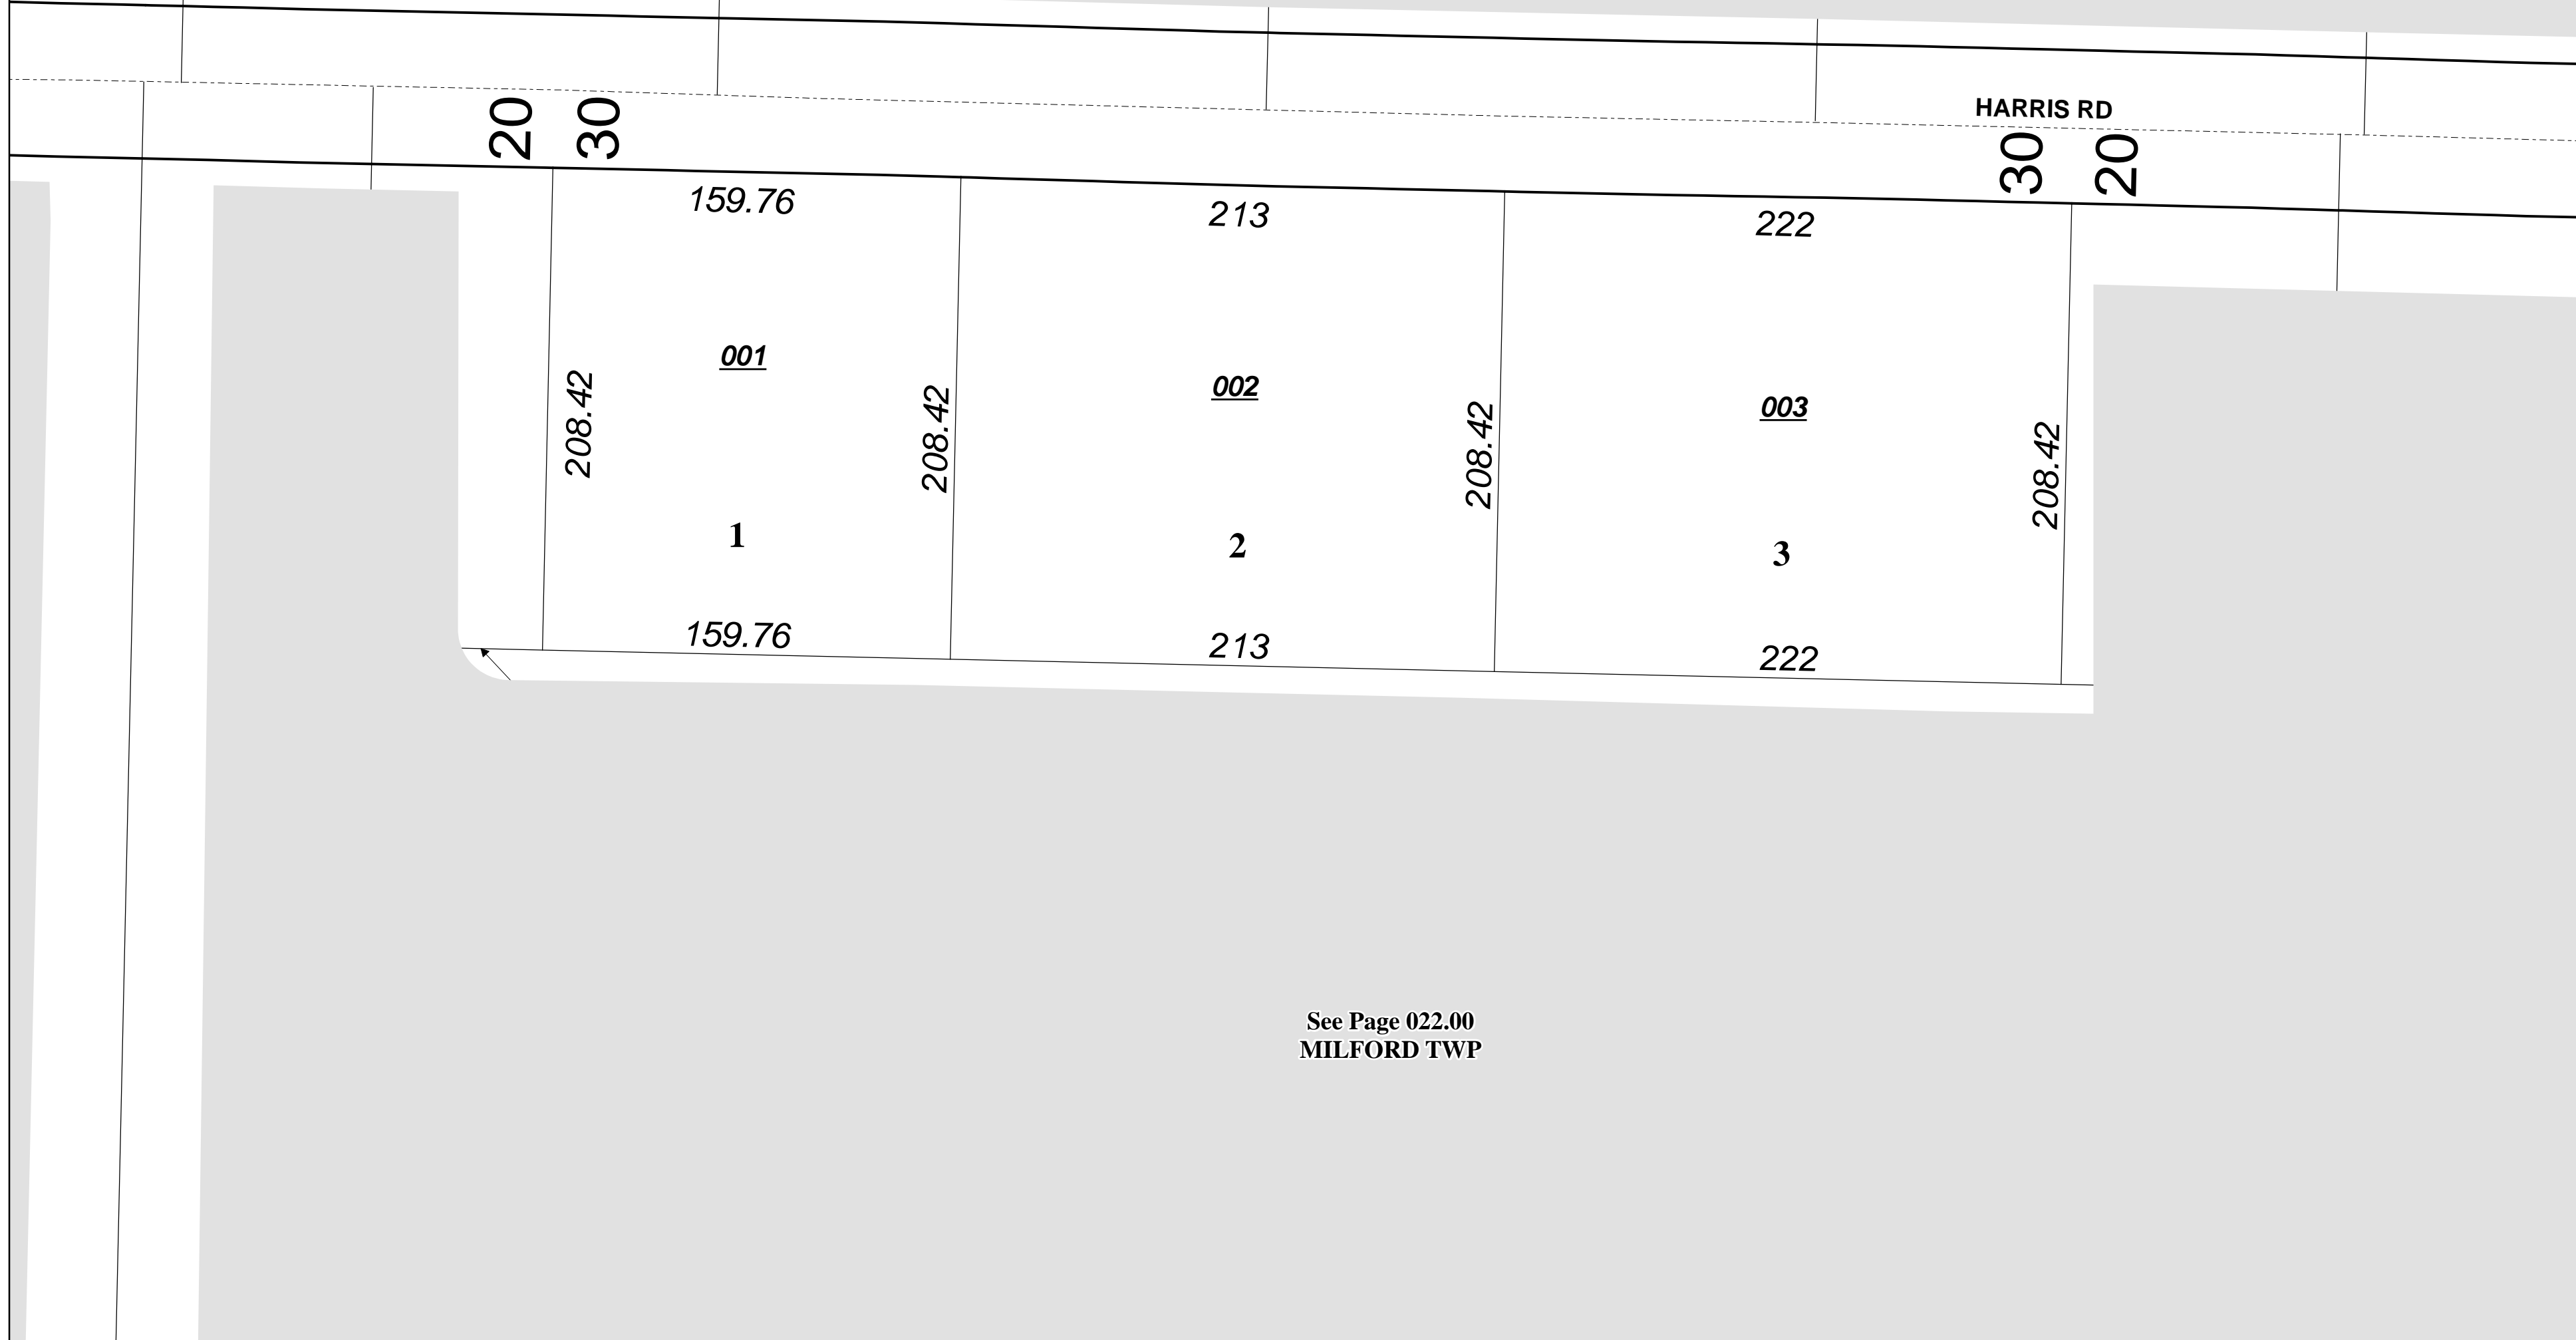

See Page 022.00
 MILFORD TWP