

NEW MIAMI SECTION 21, TOWN 2, RANGE 3

004.000



Scale: 1"=100'
Revised Date: 4/3/2012
Taxing District: L5300

See Page 002.00
NEW MIAMI
NEW MIAMI VILLAGE


See Page
003.00
NEW MIAMI

See Page
005.00
NEW MIAMI

See Page
006.00
NEW MIAMI

See Page
001.00
NEW MIAMI

See Page
013.00
NEW MIAMI

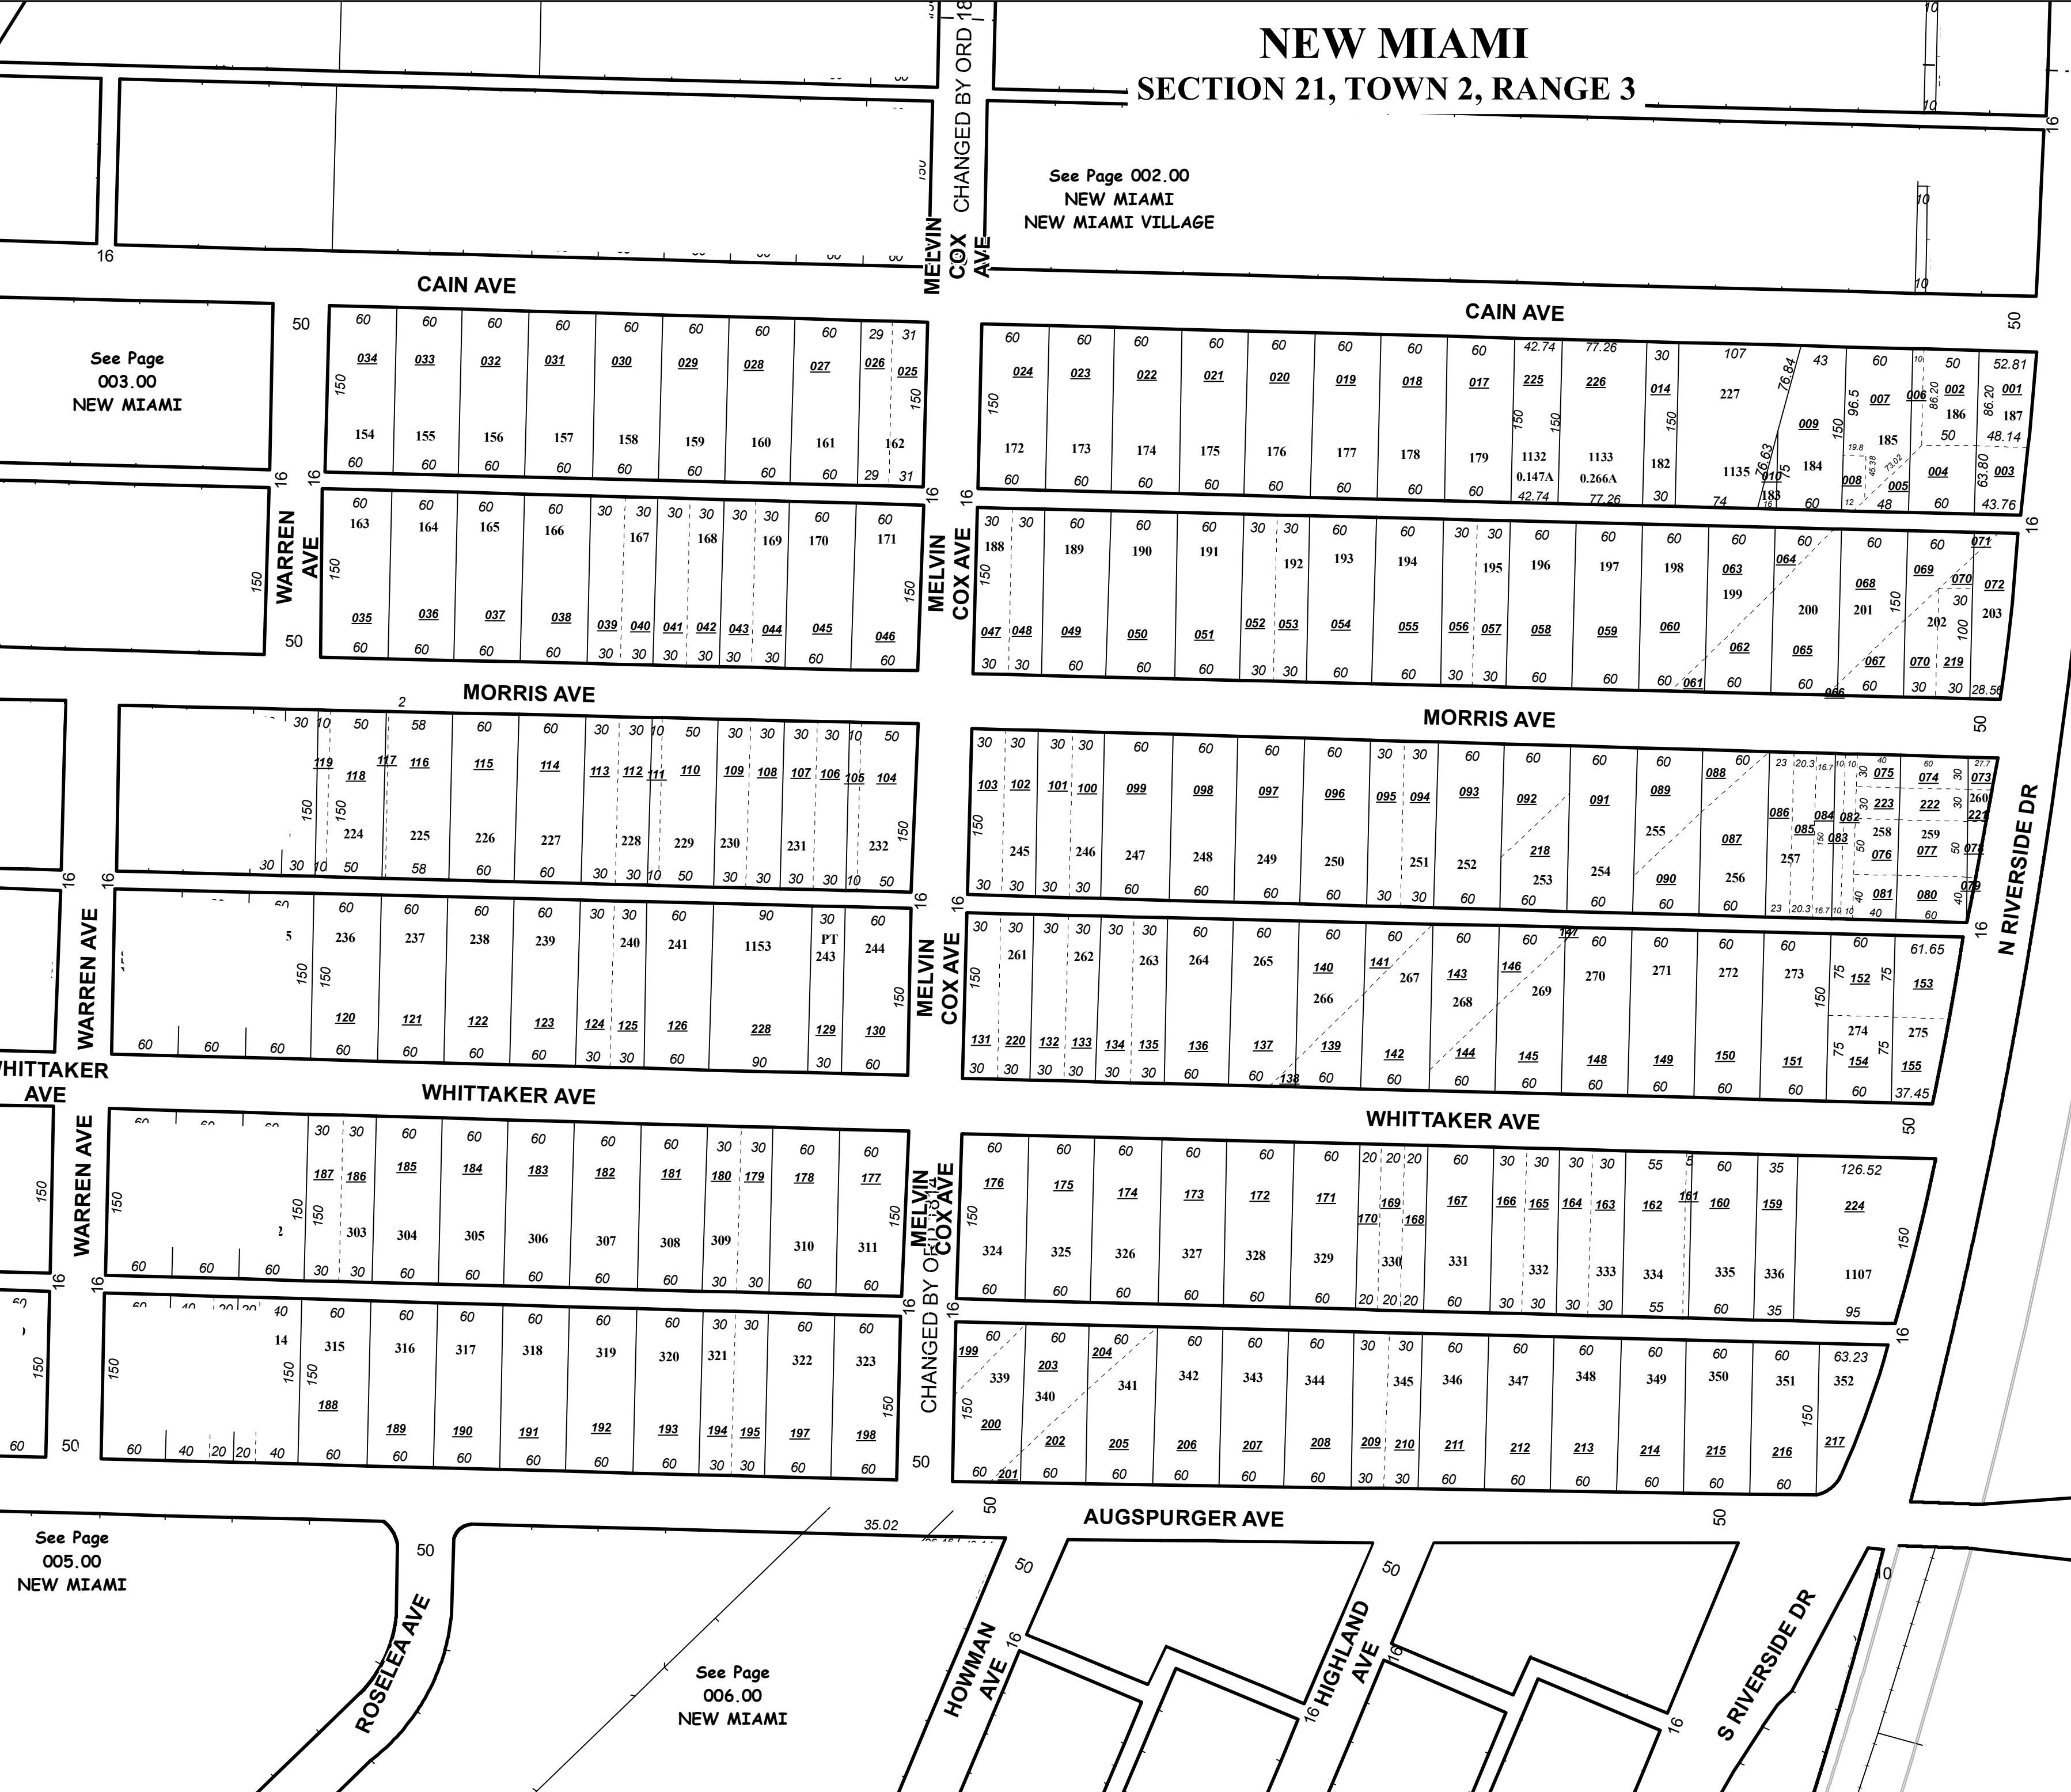

CAIN AVE

CAIN AVE

MORRIS AVE

MORRIS AVE

WHITTAKER AVE

WHITTAKER AVE

AUGSPURGER AVE

ROSELEA AVE

HOWMAN AVE

HIGHLAND AVE

S RIVERSIDE DR

BAKER DR

WARREN AVE

WARREN AVE

MELVIN COX AVE

MELVIN COX AVE

MELVIN COX AVE

MELVIN COX AVE

MELVIN COX AVE

N RIVERSIDE DR