



BCEO Tax Map Department
Administration Building
130 High Street
Hamilton, Ohio 45011
[Tel] 513.887.3500 [Fax] 513.887.3633
WWW.BCEO.ORG



PLOT DATE: 8/27/2010

OXFORD TWP


Section 12, Town 5, Range 1

BUTLER COUNTY, OHIO


FOR INFORMATIONAL PURPOSES ONLY. NOT INTENDED FOR USE AS A SURVEY.

Scale: 1"=400'

012000

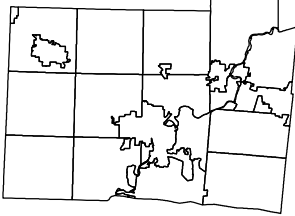

Revised Date: 8/27/2010
Taxing District: H3510
2nd Tax Dist: H3610

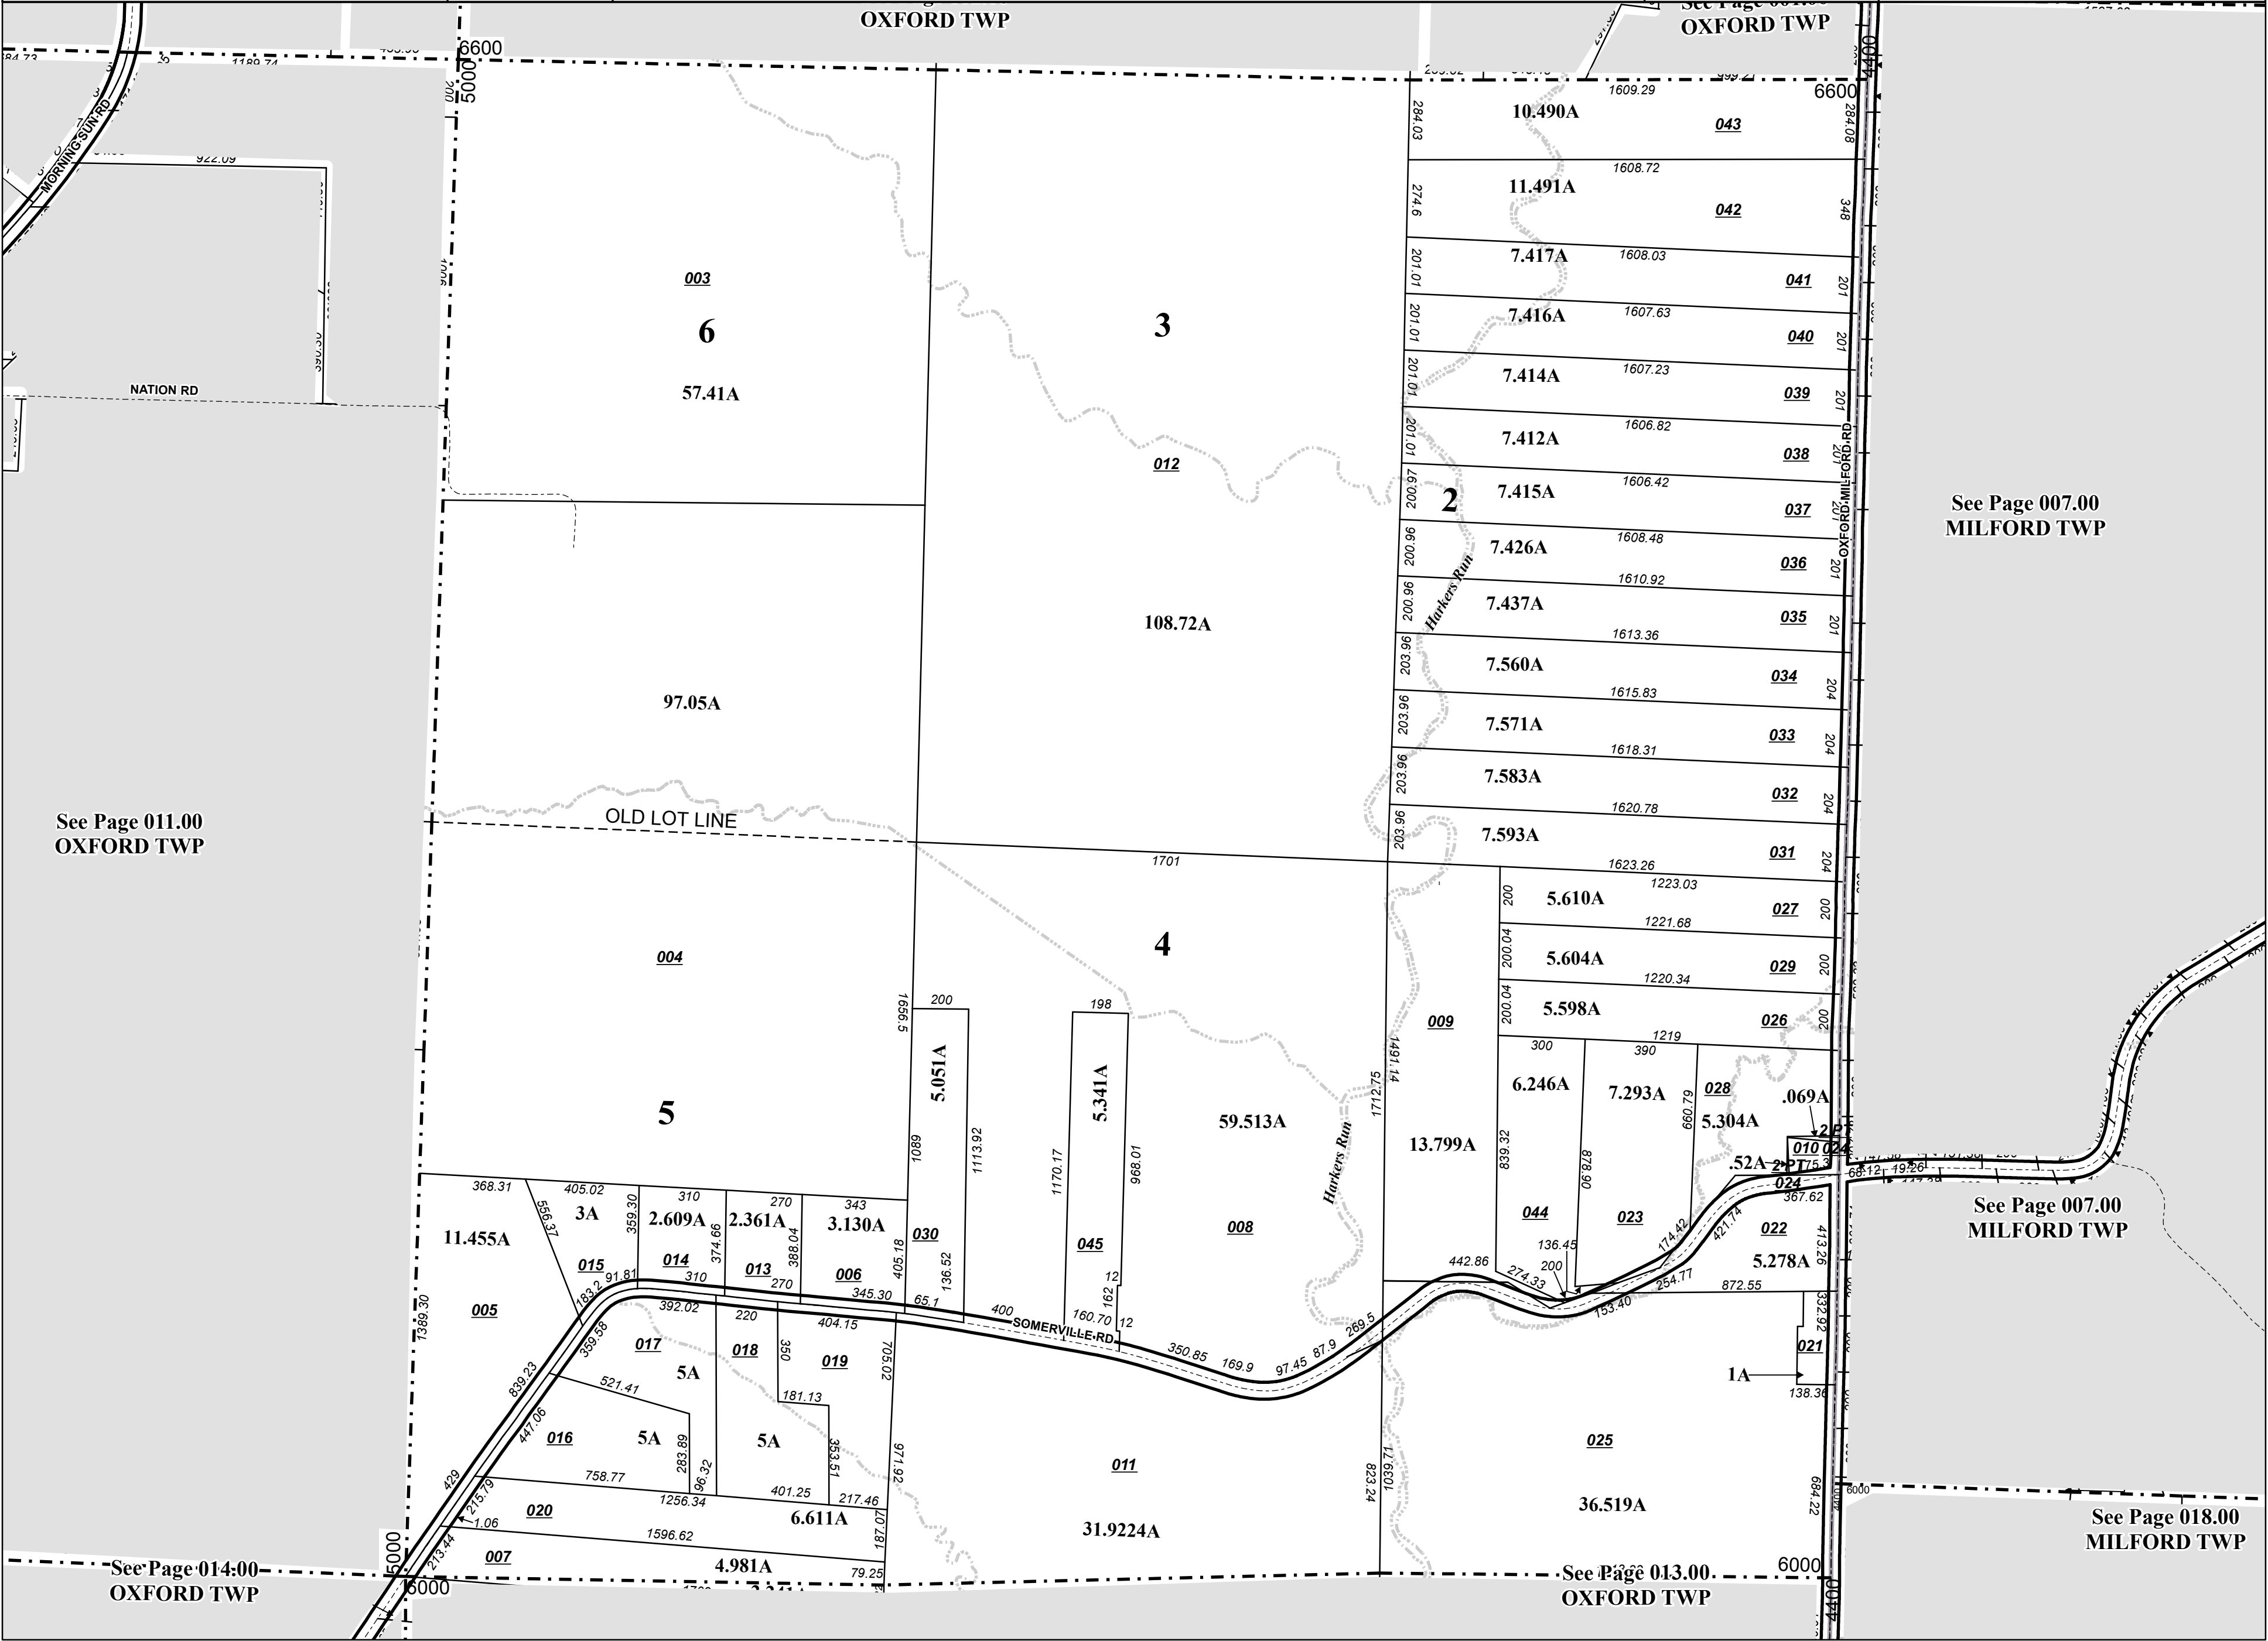

See Page 011.00
OXFORD TWP

See Page 014.00
OXFORD TWP

See Page 013.00
OXFORD TWP

See Page 007.00
MILFORD TWP

See Page 007.00
MILFORD TWP

See Page 018.00
MILFORD TWP