


ST CLAIR TOWNSHIP
Section 1, Town 2, Range 3

001.000
See Page 001.00
TRENTON CORP

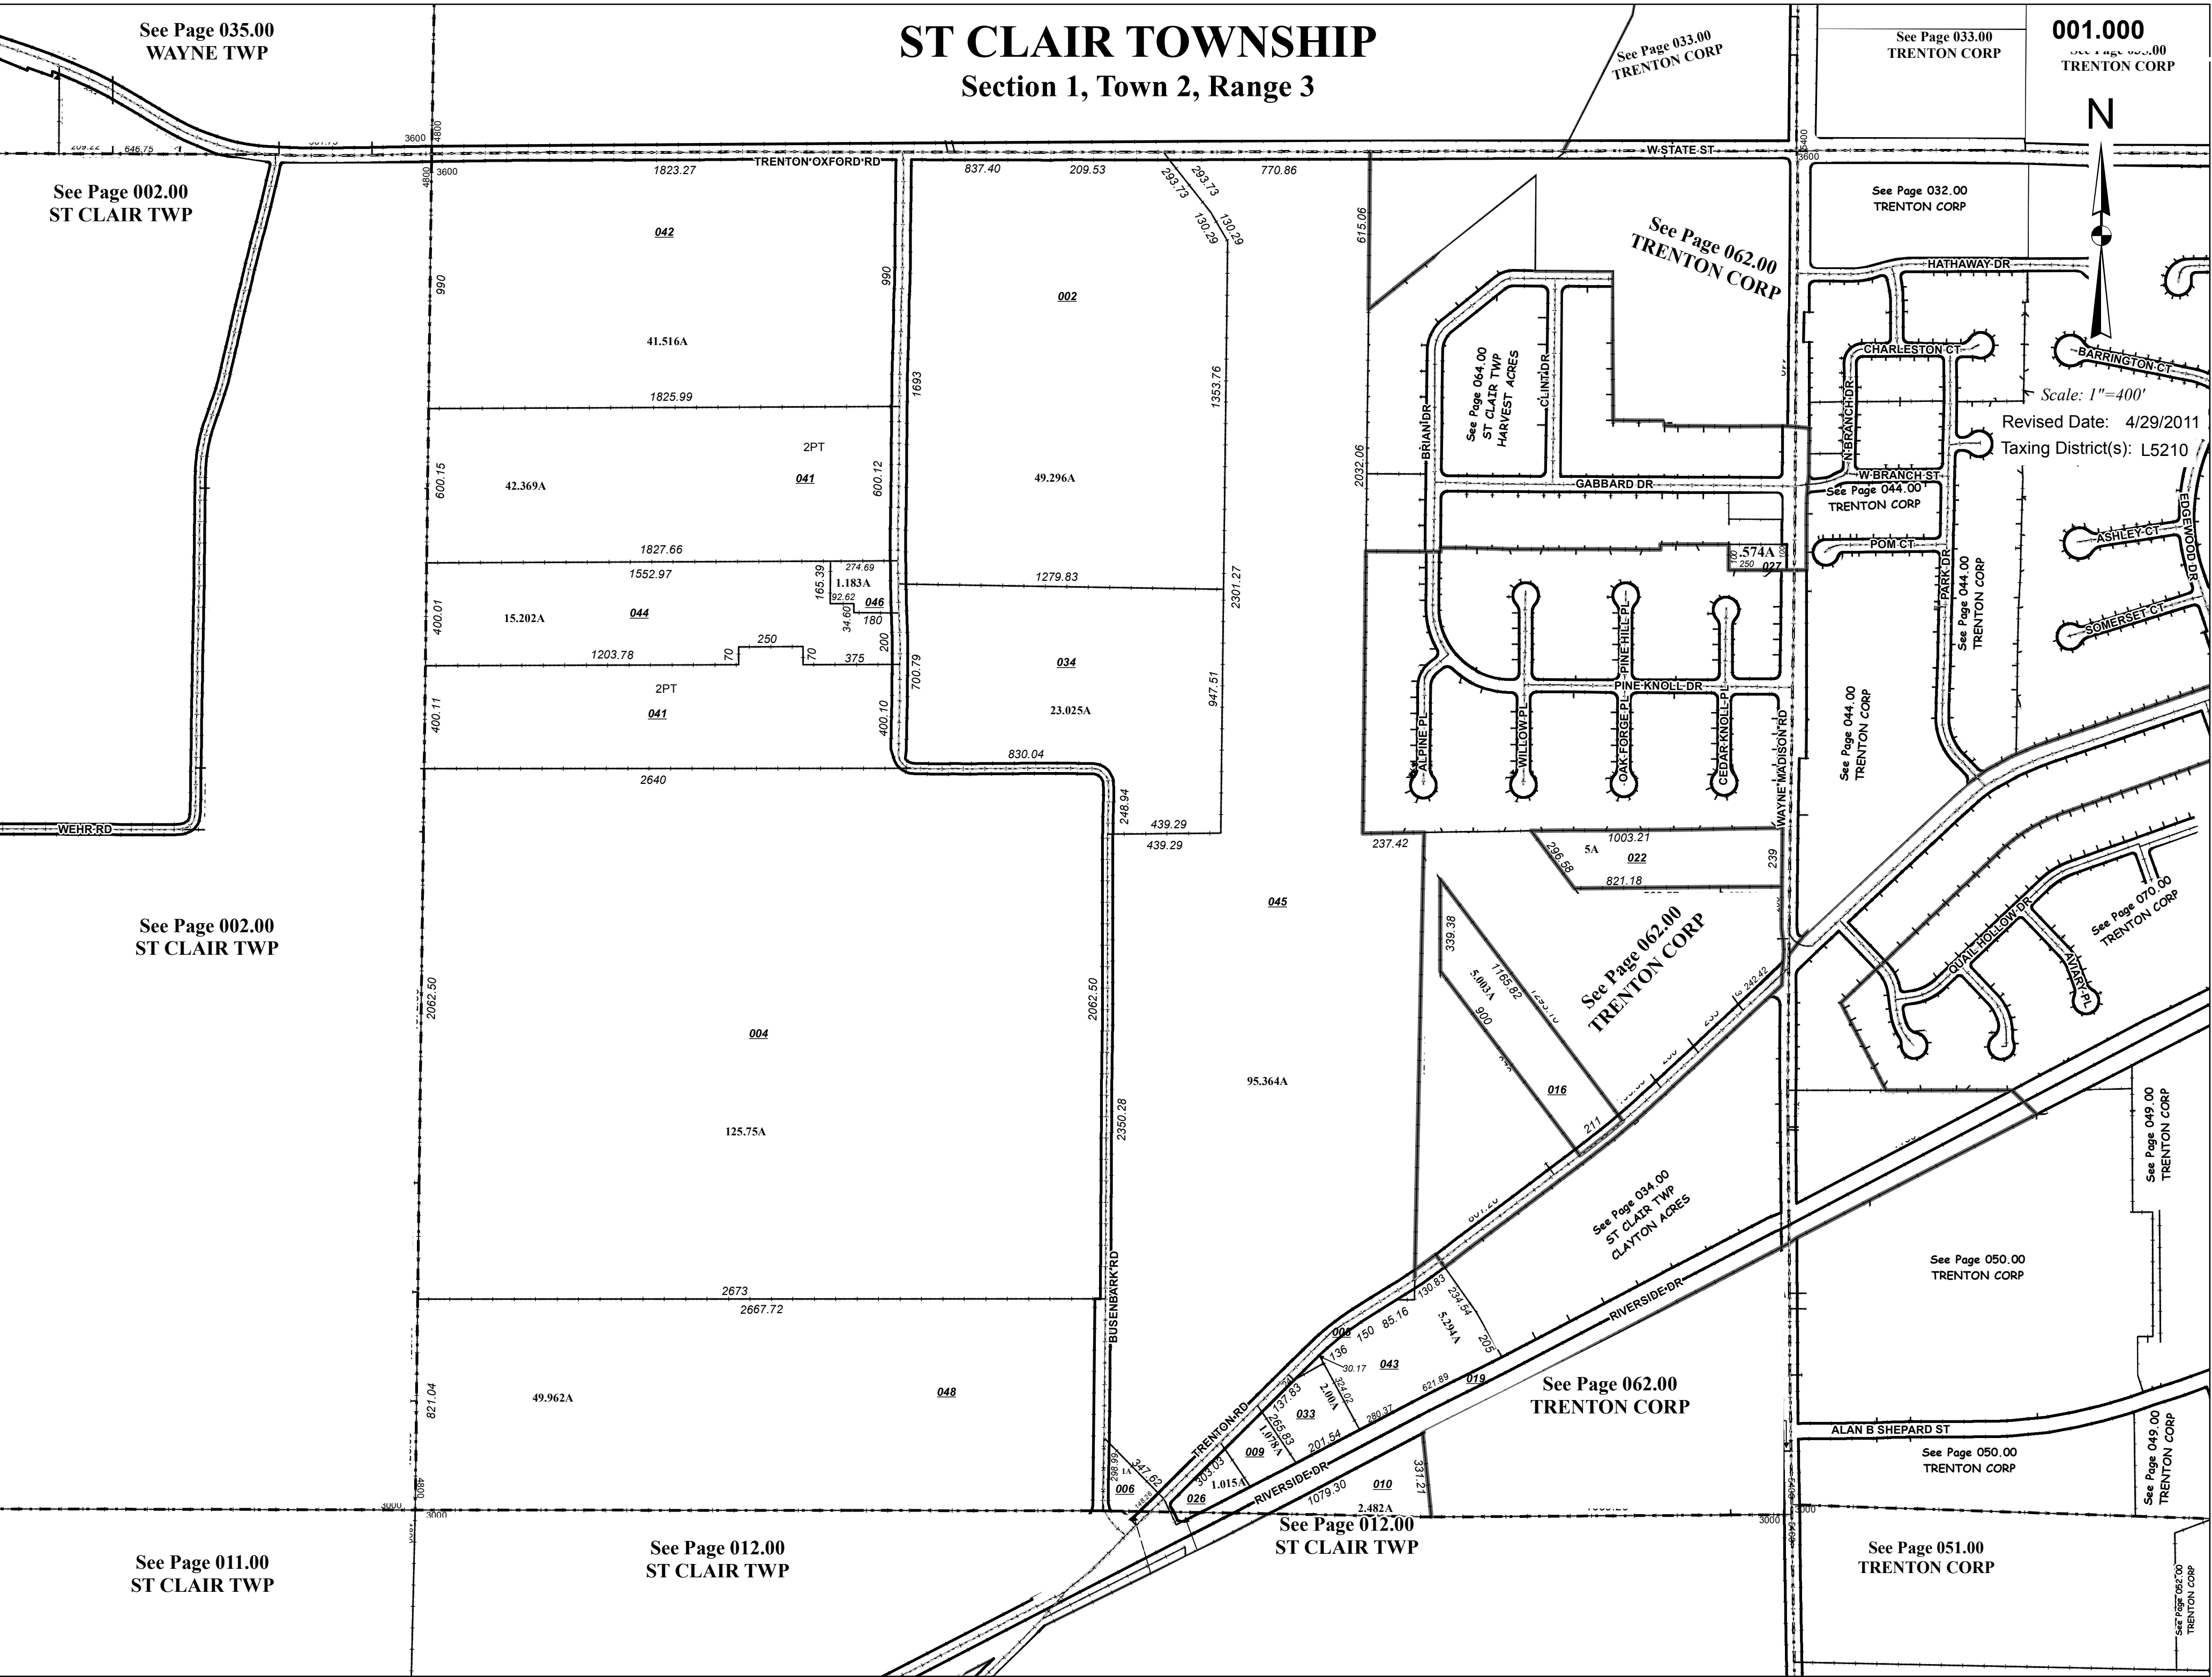

Scale: 1"=400'
Revised Date: 4/29/2011
Taxing District(s): L5210



See Page 002.00
ST CLAIR TWP

See Page 035.00
WAYNE TWP

See Page 002.00
ST CLAIR TWP

See Page 011.00
ST CLAIR TWP

See Page 012.00
ST CLAIR TWP

See Page 012.00
ST CLAIR TWP

See Page 062.00
TRENTON CORP

See Page 034.00
ST CLAIR TWP
CLAYTON ACRES

See Page 062.00
TRENTON CORP

See Page 064.00
ST CLAIR TWP
HARVEST ACRES

See Page 062.00
TRENTON CORP

See Page 032.00
TRENTON CORP

See Page 044.00
TRENTON CORP

See Page 044.00
TRENTON CORP

See Page 050.00
TRENTON CORP

See Page 050.00
TRENTON CORP

See Page 051.00
TRENTON CORP

See Page 049.00
TRENTON CORP

See Page 049.00
TRENTON CORP

See Page 062.00
TRENTON CORP