



BCEO Tax Map Department
Administration Building
130 High Street
Hamilton, Ohio 45011
[Tel] 513.887.3500 [Fax] 513.887.3633
WWW.BCEO.ORG




PLOT DATE: 12/16/2008

WEST PARK
WAYNE TWP
Section 13, Town 3, Range 3
BUTLER COUNTY, OHIO

FOR INFORMATIONAL PURPOSES ONLY. NOT INTENDED FOR USE AS A SURVEY.

Scale: 1"=80'

046000

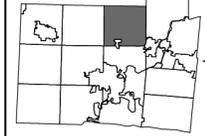


Revised Date: 4/2/1991
Taxing District: N6120
2nd Tax Dist: NONE

See Page 012.00
WAYNE TWP

See Page 042.00
WAYNE TWP

See Page 043.00
WAYNE TWP

See Page 047.00
WAYNE TWP
WEST PARK

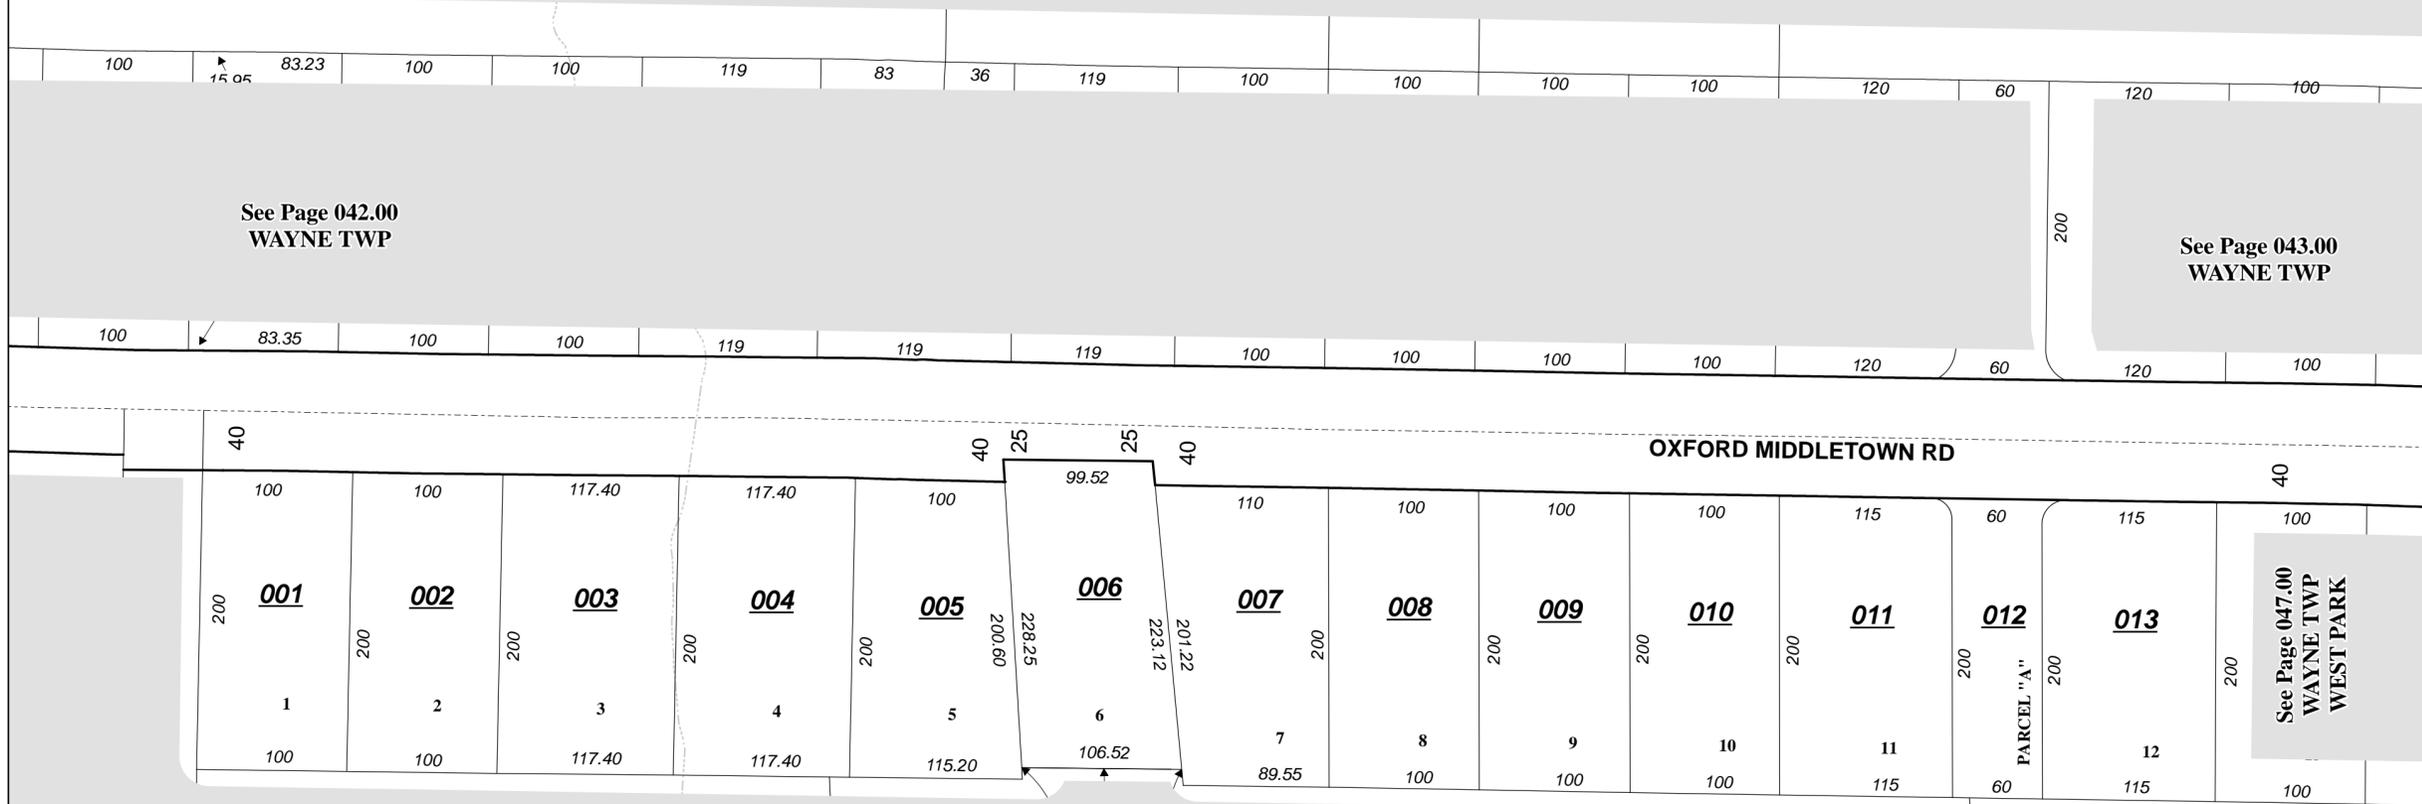

See Page 013.00
WAYNE TWP