




BCEO Tax Map Department  
 Administration Building  
 130 High Street  
 Hamilton, Ohio 45011  
 [Tel] 513.887.3500 [Fax] 513.887.3633  
 WWW.BCEO.ORG

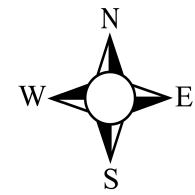


PLOT DATE: 12/12/2008

**ANTHONY WAYNE ESTATES**  
**WAYNE TWP**  
**Section 32, Town 3, Range 3**  
**BUTLER COUNTY, OHIO**

FOR INFORMATIONAL PURPOSES ONLY. NOT INTENDED FOR USE AS A SURVEY.


Scale: 1"=50'

**063000**

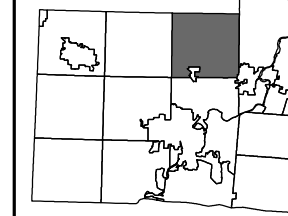

Revised Date: 4/1/1991  
 Taxing District: N5920  
 2nd Tax Dist: NONE

See Page 032.00  
 WAYNE TWP

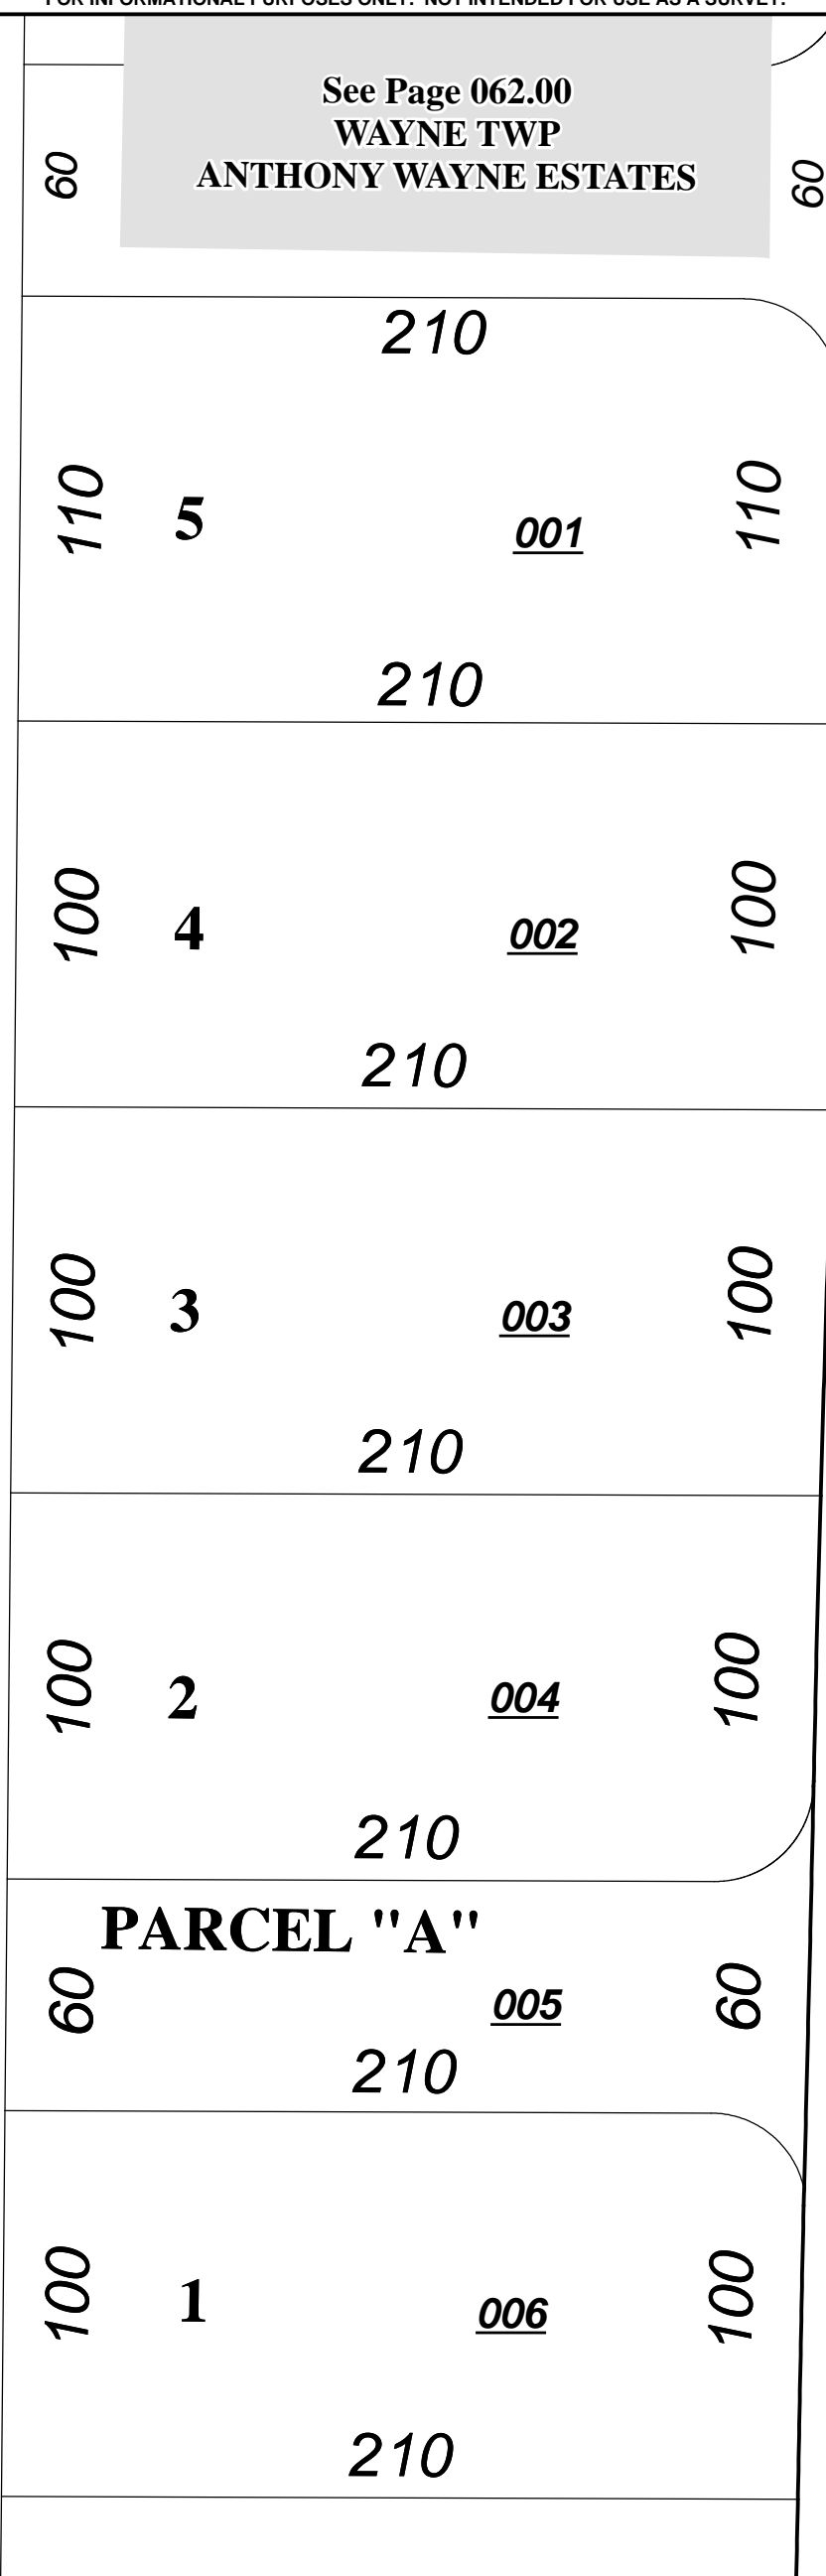

WEST ELKTON RD

135  
 422.59

30

See Page 072.00  
 SEVENMILE CORP