


**CRESTFIELD**  
WEST CHESTER TOWNSHIP  
SECTION 20, TOWN 3, RANGE 2

115.000  
House Numbers


See Page 119.00  
WEST CHESTER TWP  
CRESTFIELD

See Page 097.00  
WEST CHESTER TWP  
CONCORD HILLS, CRESTFIELD, ROBINHOOD HILLS

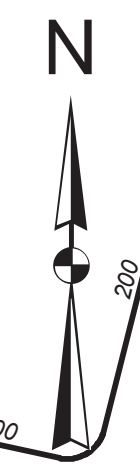

Scale: 1"=100'

Revised Date: 5/9/2012  
15a. Taxing District: M5620

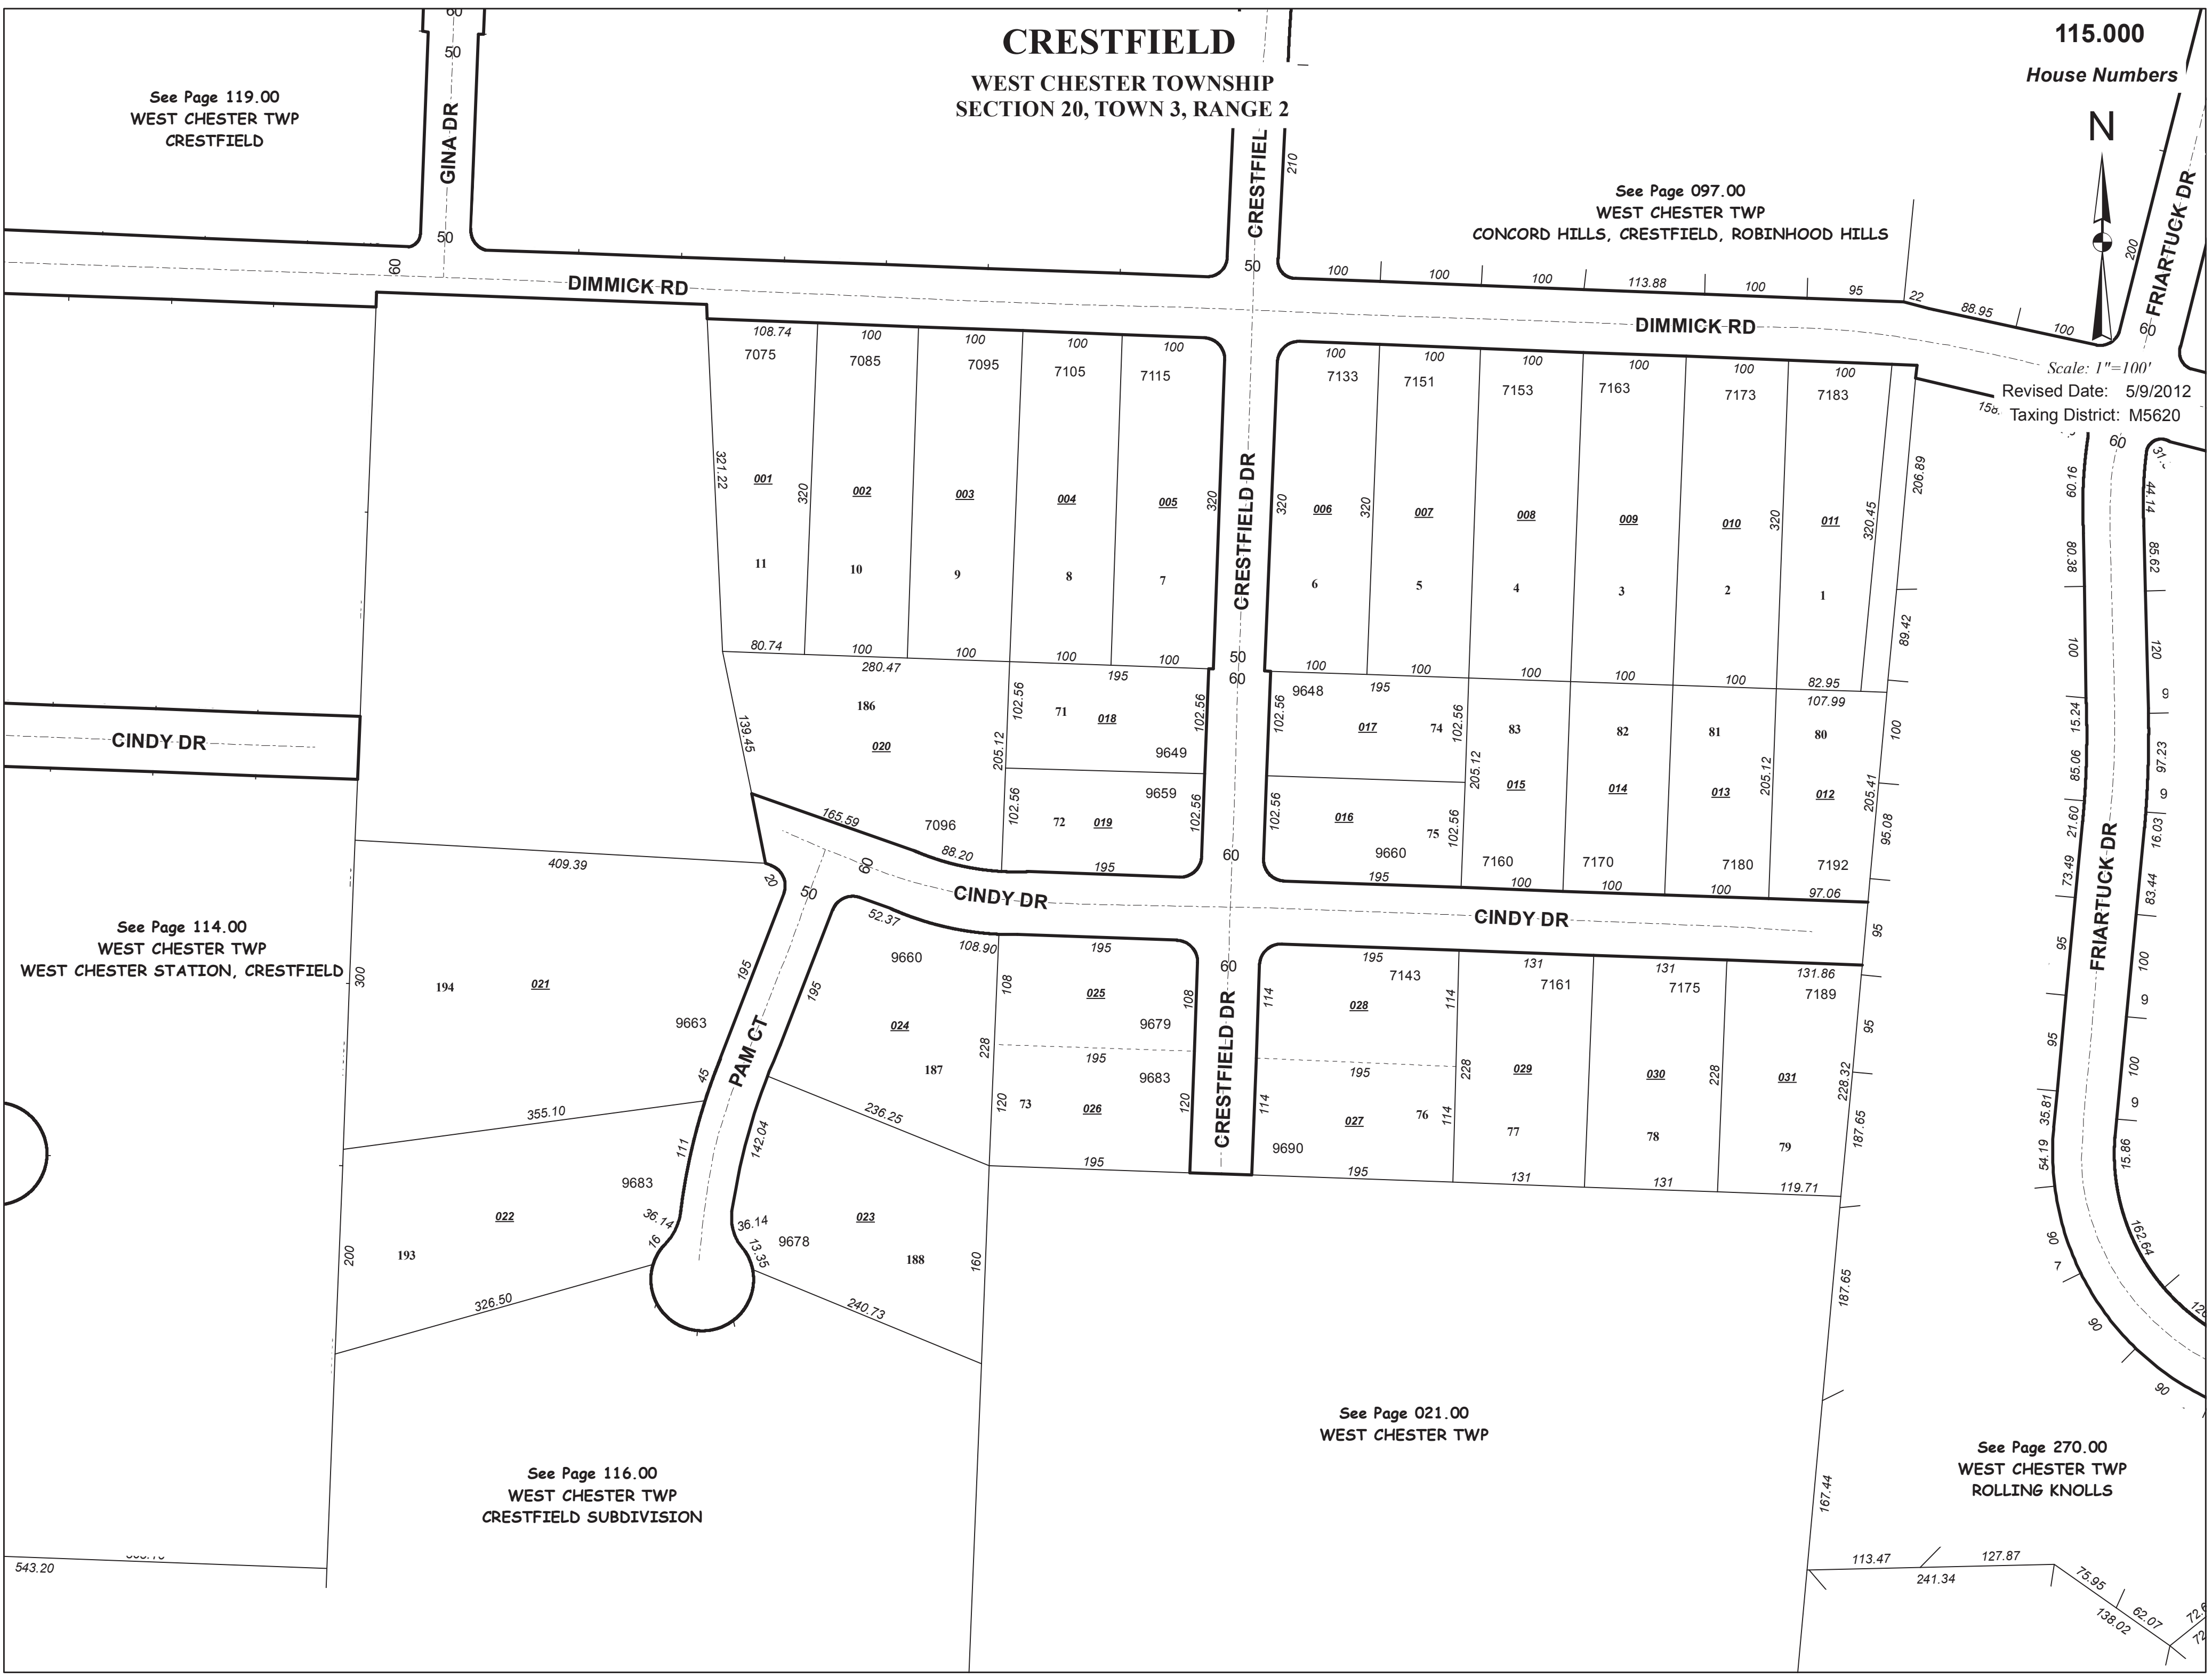

CINDY DR

See Page 114.00  
WEST CHESTER TWP  
WEST CHESTER STATION, CRESTFIELD

See Page 116.00  
WEST CHESTER TWP  
CRESTFIELD SUBDIVISION

See Page 021.00  
WEST CHESTER TWP

See Page 270.00  
WEST CHESTER TWP  
ROLLING KNOLLS