




BCEO Tax Map Department
 Administration Building
 130 High Street
 Hamilton, Ohio 45011
 [Tel] 513.887.3500 [Fax] 513.887.3633
 WWW.BCEO.ORG

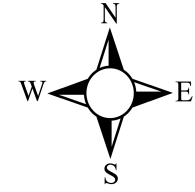


PLOT DATE: 10/14/2009

NICEY'S SUB
WEST CHESTER TWP
 Section 24, Town 3, Range 2
 BUTLER COUNTY, OHIO

FOR INFORMATIONAL PURPOSES ONLY. NOT INTENDED FOR USE AS A SURVEY.

Scale: 1"=100'

145000


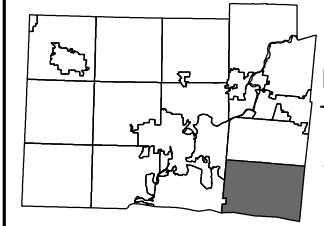


Revised Date: 5/31/1996
 Taxing District: M5620
 2nd Tax Dist: NONE

See Page 017.00
 LIBERTY TWP

HAMILTON MASON RD

LIBERTY GRAND DR (PRVT)

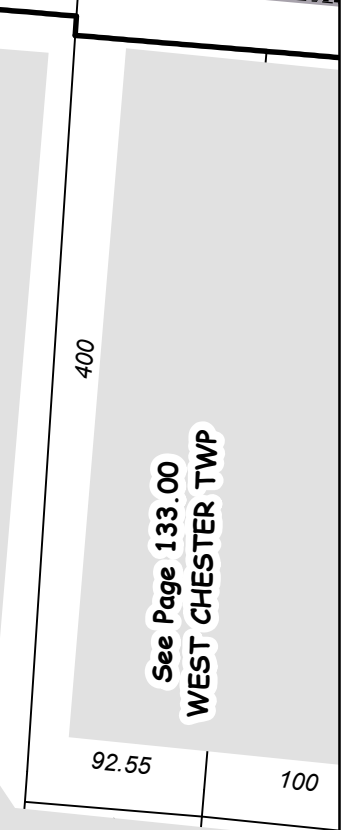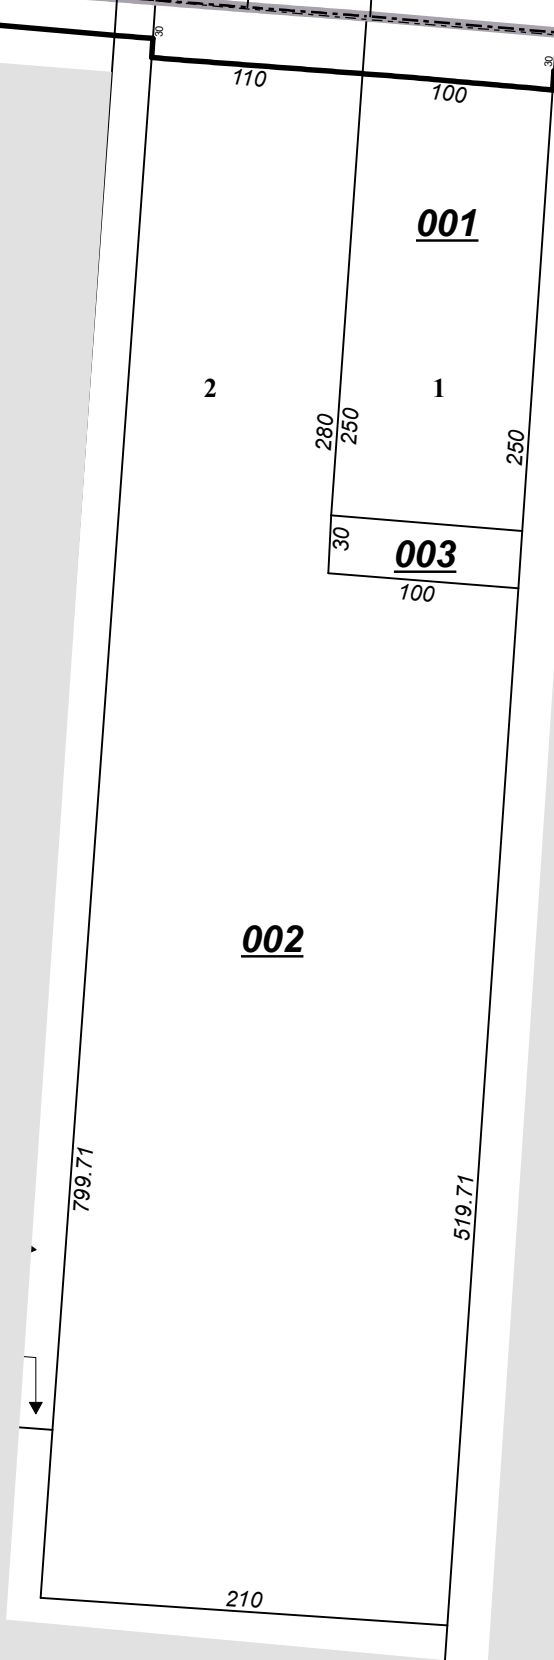

Conrail Railroad

See Page 025.00
 WEST CHESTER TWP