

WEST CHESTER STATION

WEST CHESTER TOWNSHIP
SECTION 20, TOWN 3, RANGE 2

See Page 277.00
WEST CHESTER TWP
WEST CHESTER STATION

302.000
House Numbers

N

Scale: 1"=100'

Revised Date: 9/4/12

Taxing District: M5620

See Page 243.00
WEST CHESTER TWP
WEST CHESTER STATION

R=50

CHESSIE
DR

BURLINGTON DR

SAN MATEO DR

N WINDWOOD DR

OREGON PASS

JUNCTION PL

FRONT ST


See Page 360.00
WEST CHESTER TWP
WEST CHESTER STATION

See Page 375.00
WEST CHESTER TWP
WEST CHESTER STATION

See Page 272.00
WEST CHESTER TWP
ROLLING WOODS

See Page 112.00
WEST CHESTER TWP
GANO SUBDIVISION

See Page 217.00
WEST CHESTER TWP
ROLLING KNOLLS, ROLLING WOODS SUB.

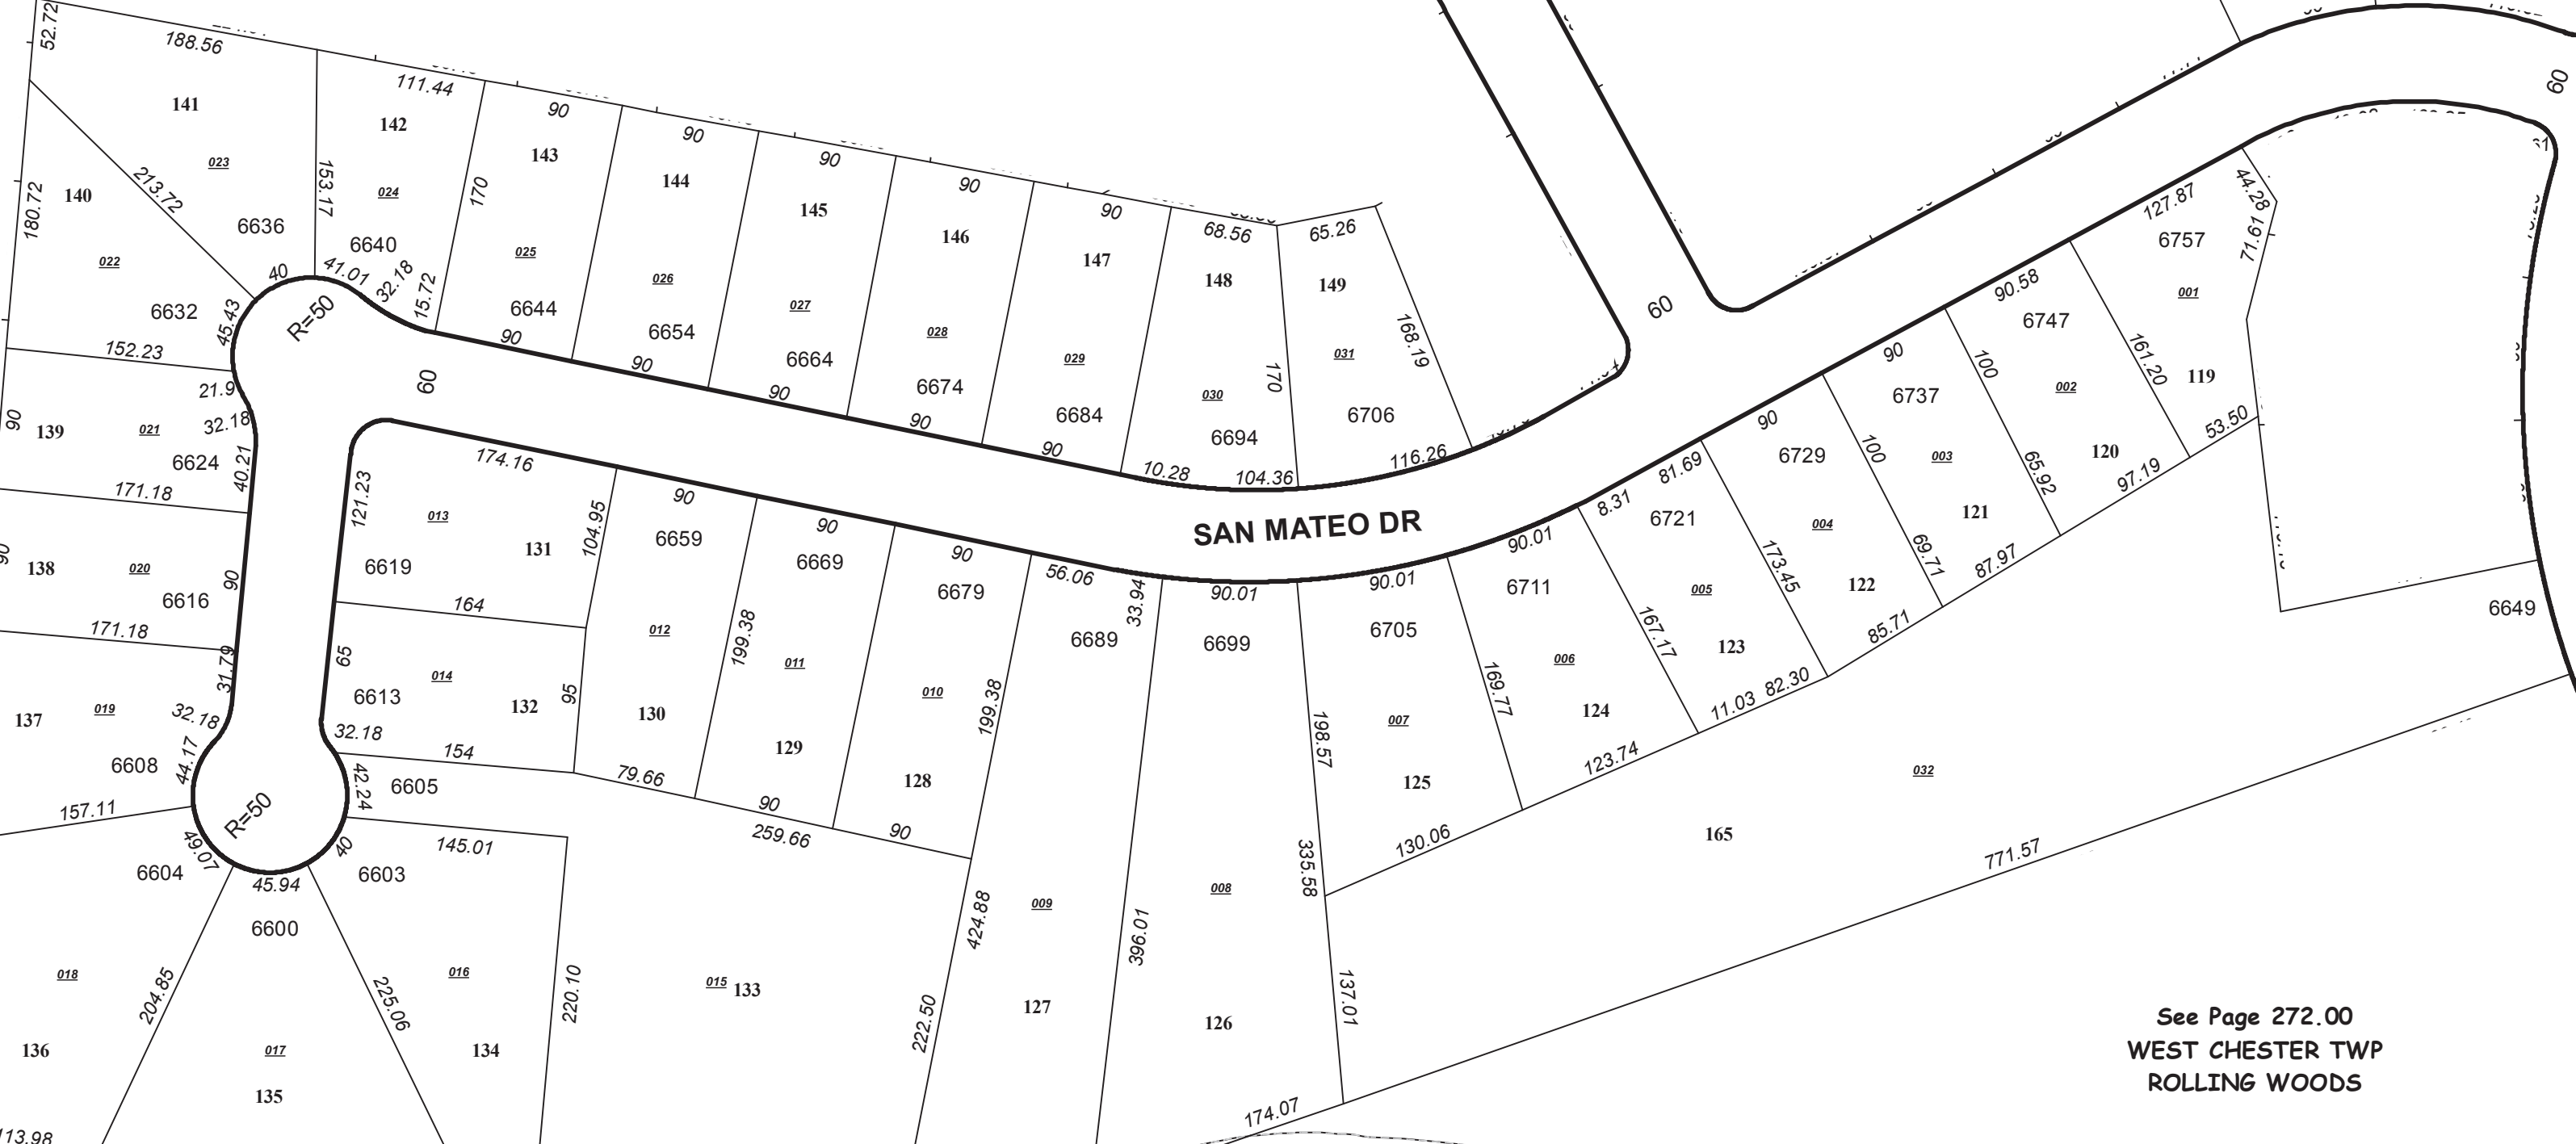

VAC. 6-28-79
RES. 31829

VAC. OLD RESOLUTION
BY ORDER W.S.C.

VAC. 9-27-78
RES. 30774

VAC. 11-28-23
RES. 31829